
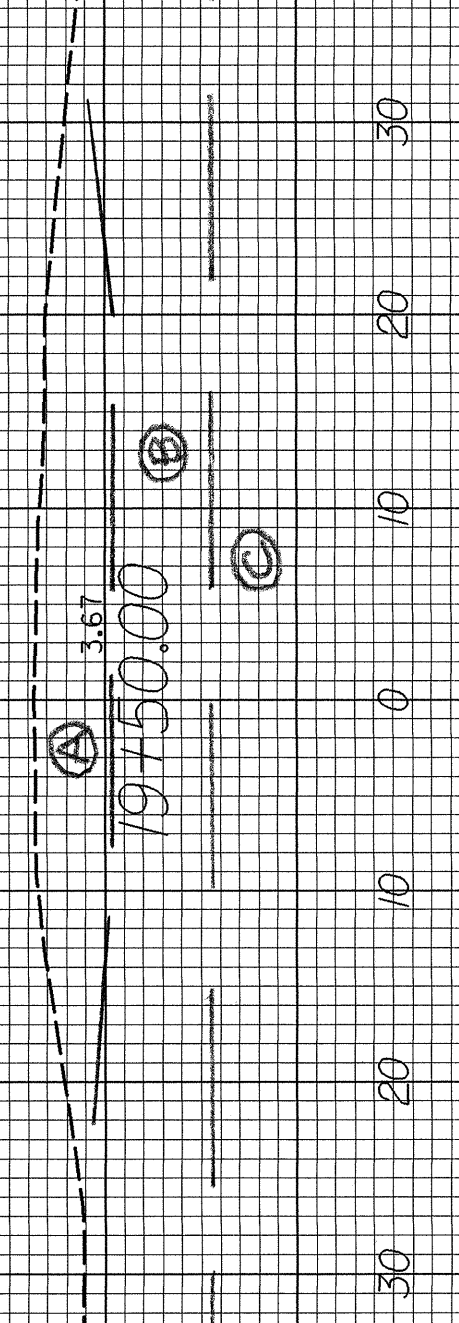
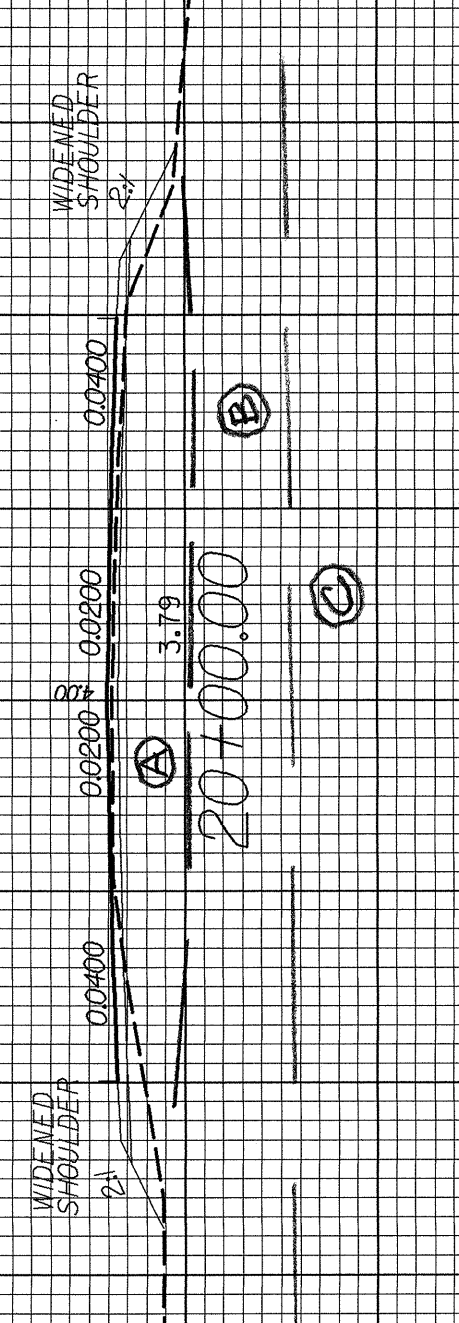
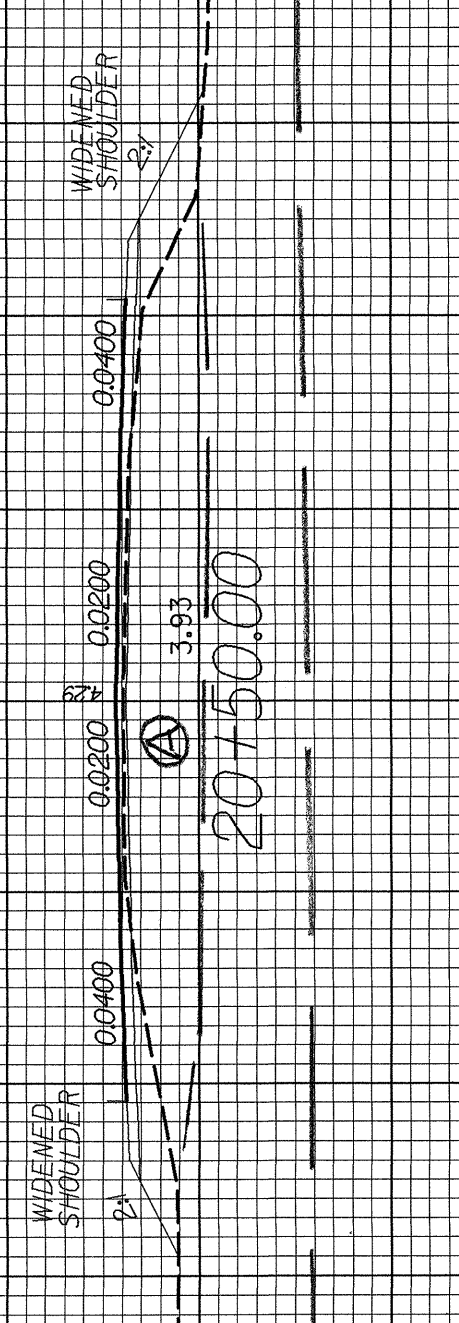
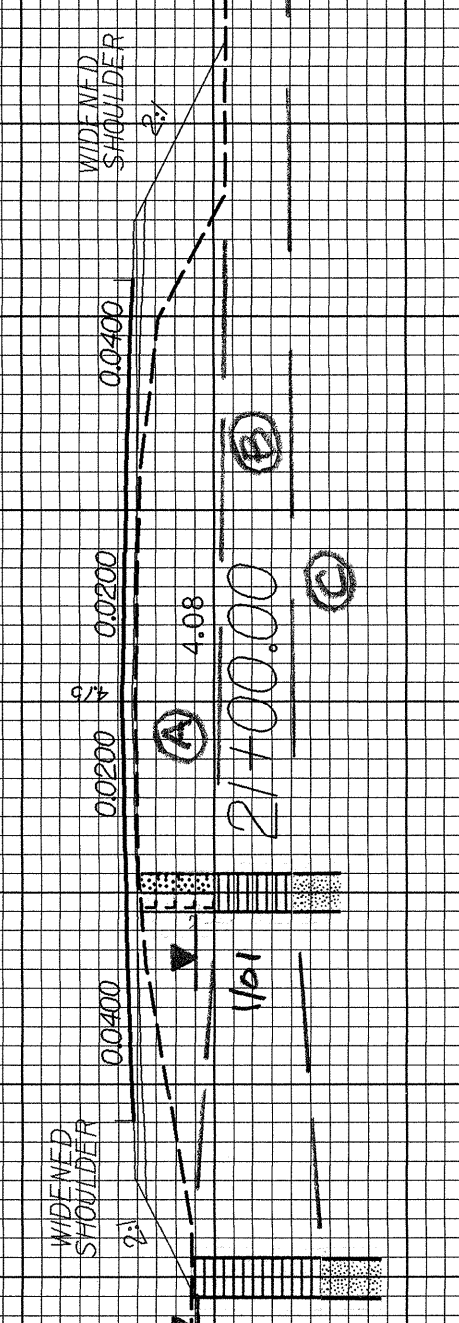
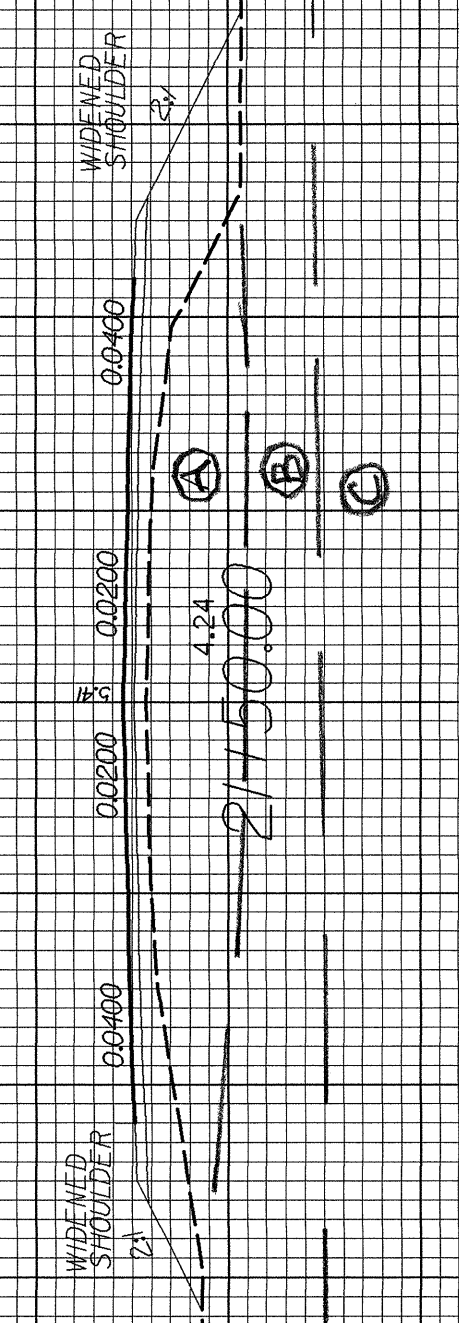
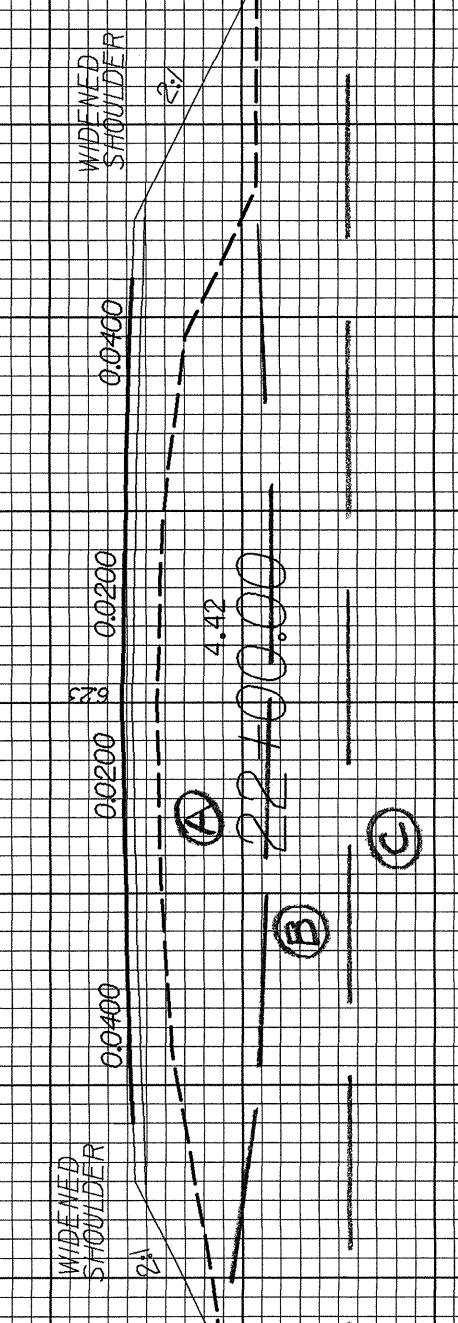


PRELIMINARY PLANS
 DO NOT USE FOR CONSTRUCTION

INCOMPLETE PLANS
 DO NOT USE FOR R/W ACQUISITION

"QUANTITIES ARE APPROXIMATE ONLY. THE RESIDENT ENGINEER WILL RE-CROSS-SECTION THE WORK ACCURATELY WHEN THE PROJECT IS STAKED OUT. THESE CROSS-SECTION NOTES WILL BE USED IN COMPUTING THE FINAL QUANTITIES FOR WHICH THE CONTRACTOR WILL BE PAID."

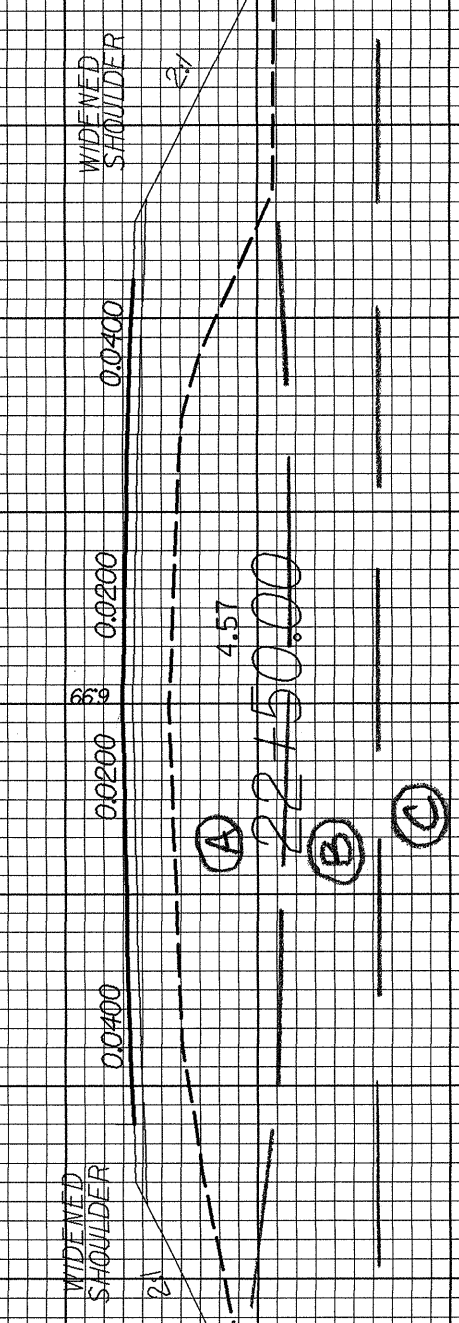

- (A) VERY LOOSE TO LOOSE TAN BROWN FINE TO COARSE SAND, MOI (FILL)
- (B) SOFT DARK BROWN ORGANIC SILT AND CLAY, WET
- (C) MEDIUM STIFF TO STIFF GRAY CLAYEY SANDY SILT, WET.

100 90 80 70 60 50 40 30 20 10 0

100 90 80 70 60 50 40 30 20 10 0