



54100.00

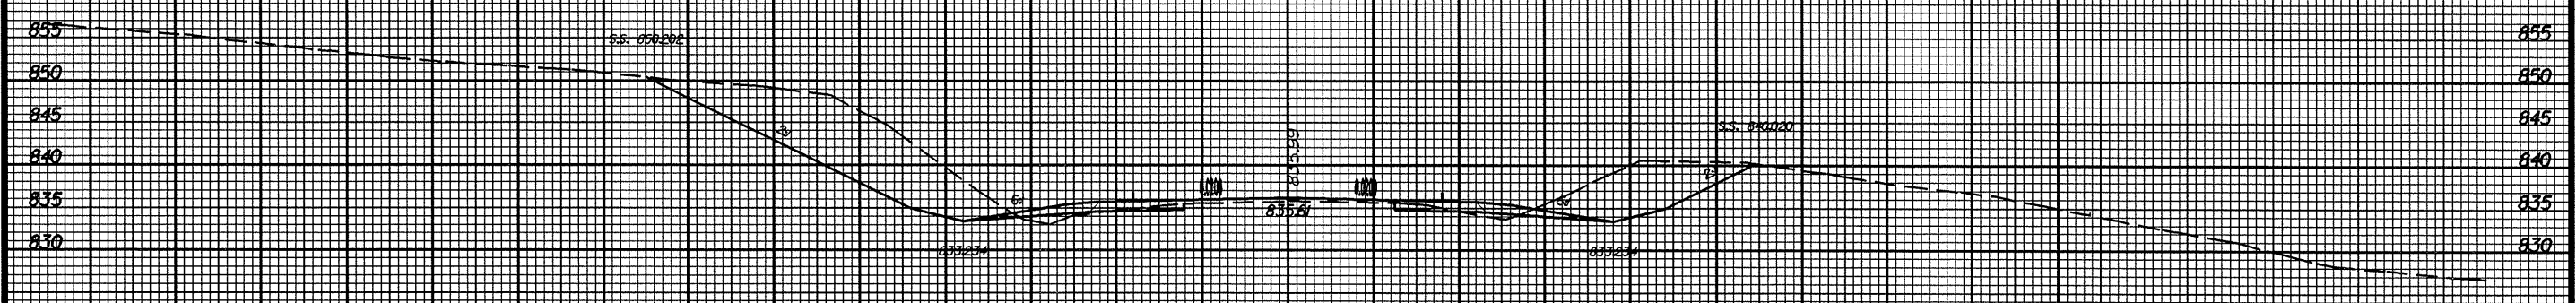

53150.00

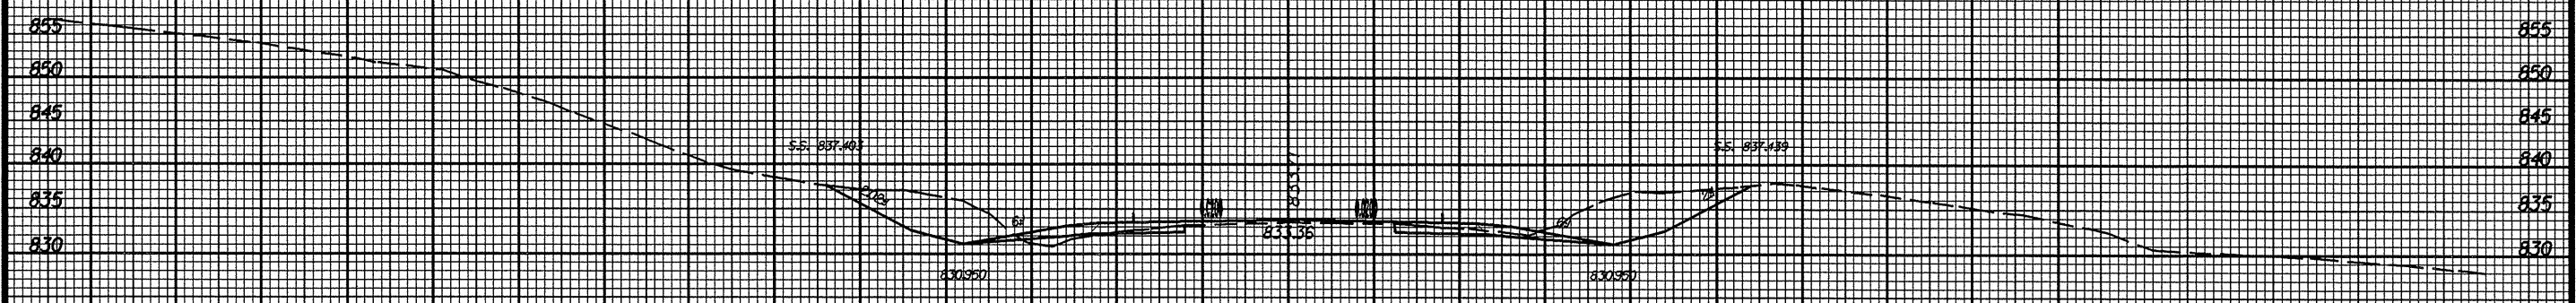

53100.00

FILES  
10/27/64