




52+50.00

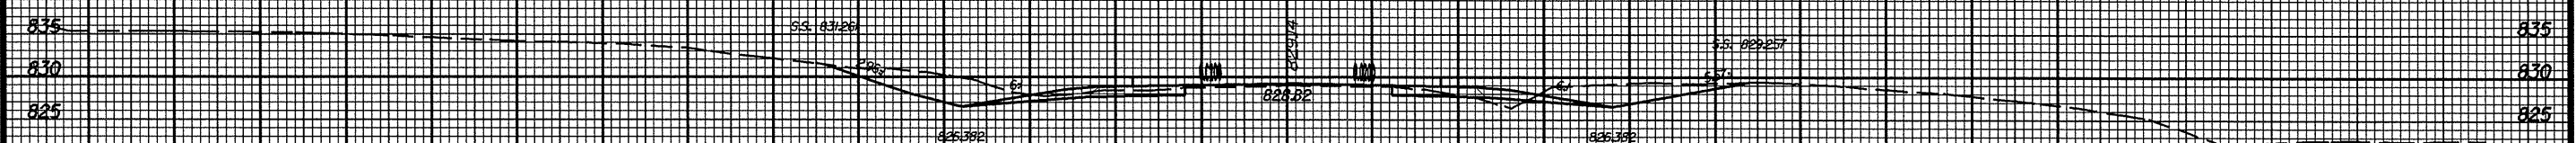

52+00.00

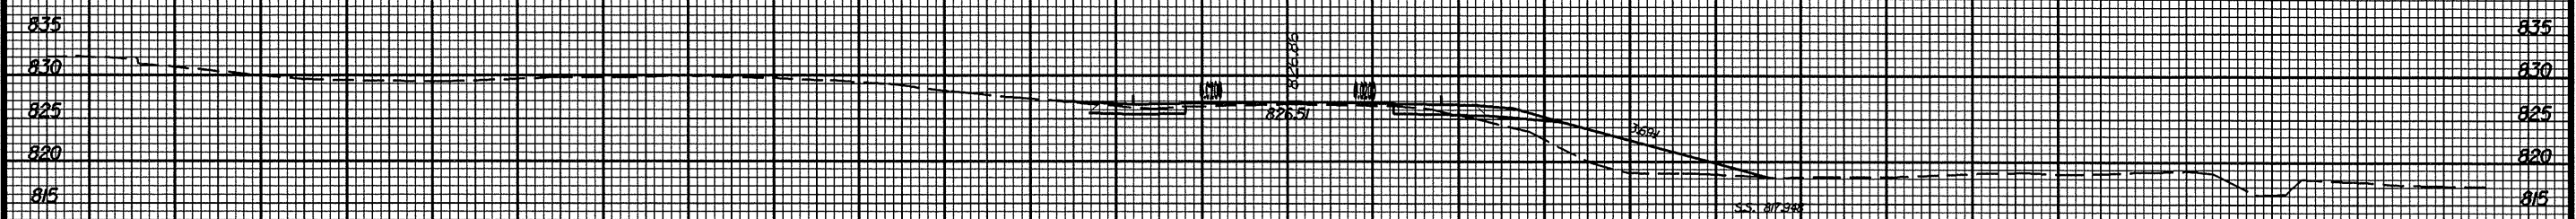

51+50.00

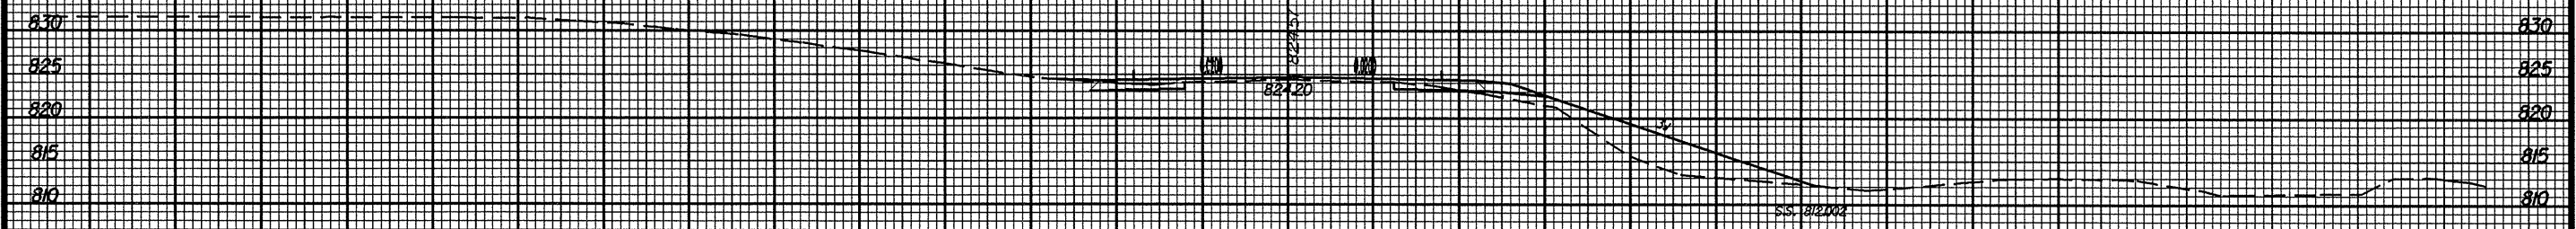

51+00.00

1/2" = 10' VERT
 1" = 100' HORZ

100

50

0

50

100