



47+50.00

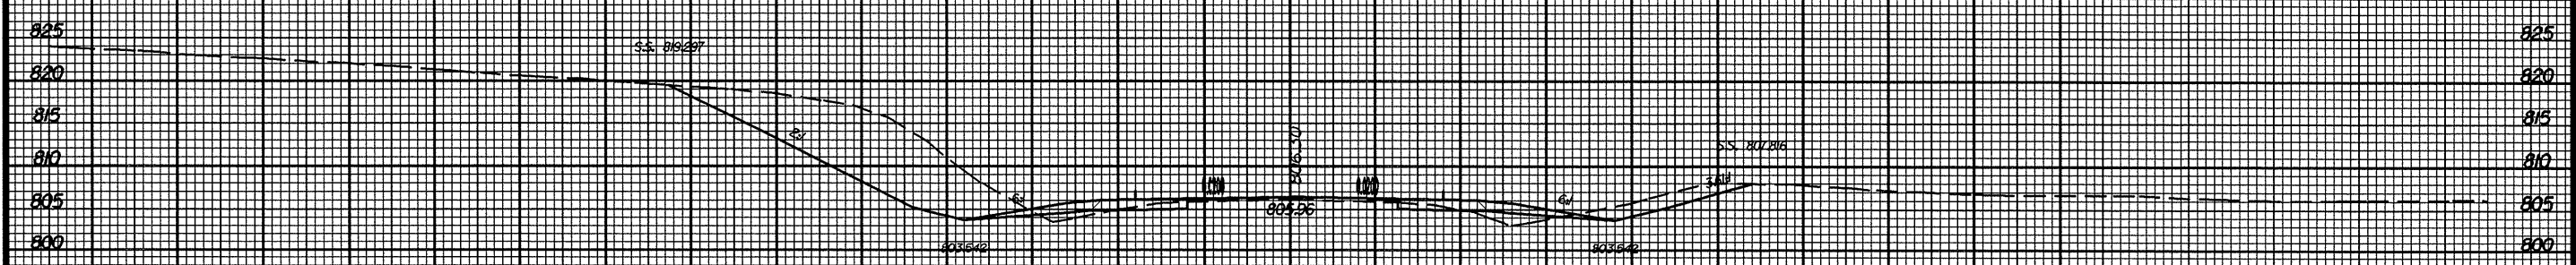

47+00.00

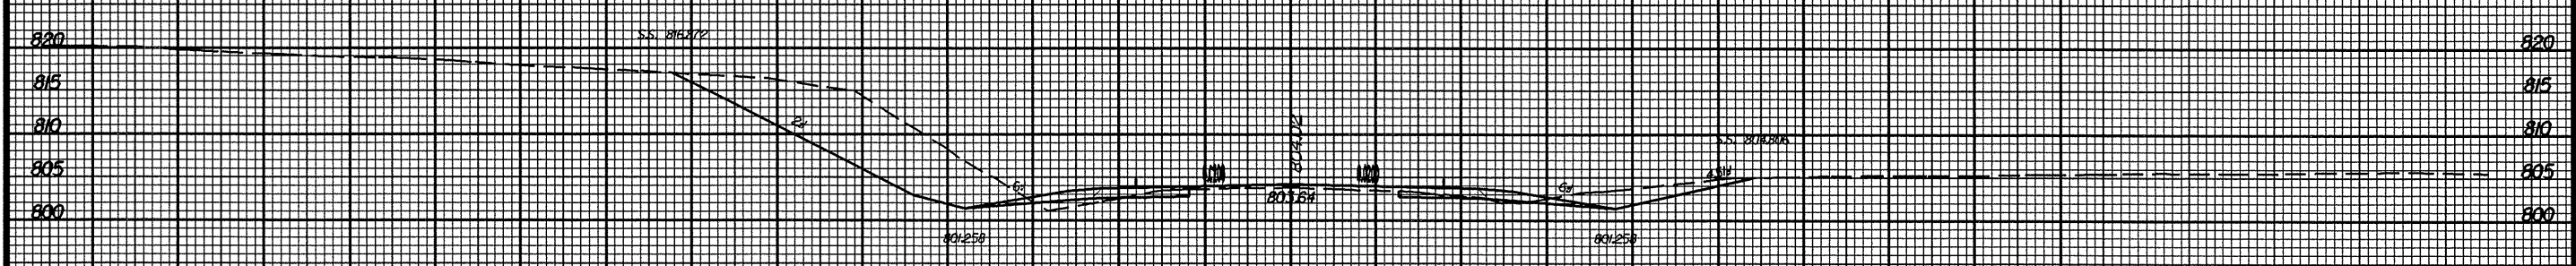

46+50.00

100

50

50

100