



46100.00

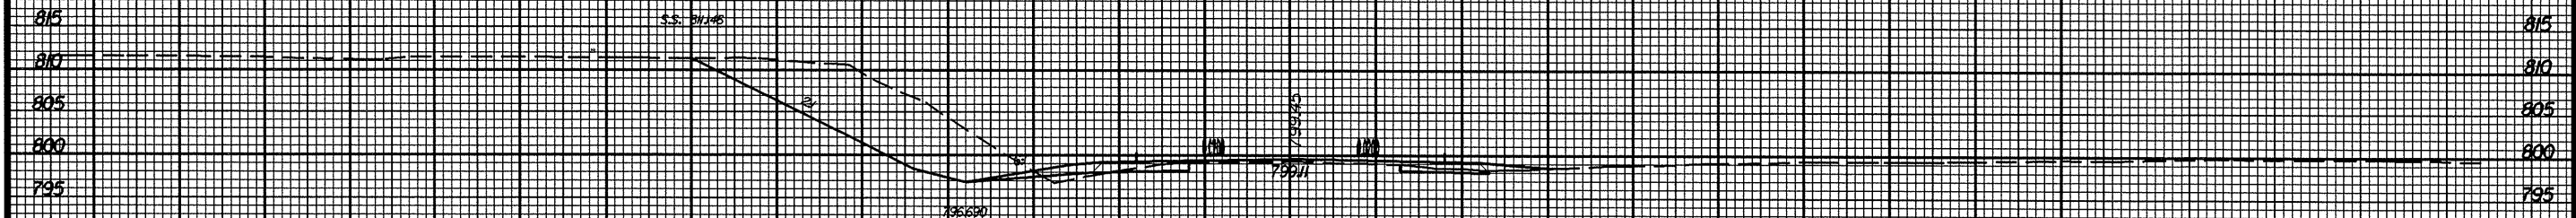

45150.00

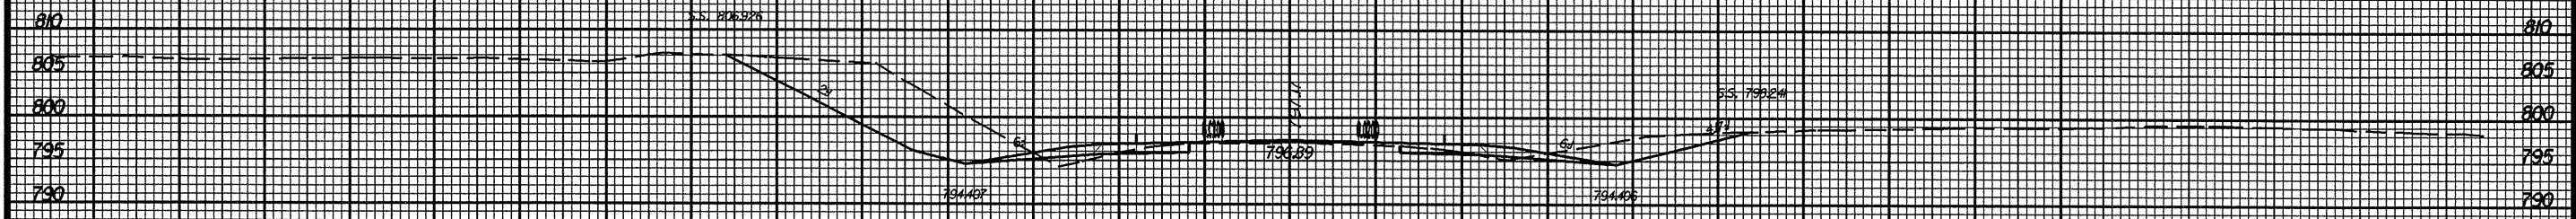

45100.00

FILES
COVER

100

50

0

50

100