



17+50.00

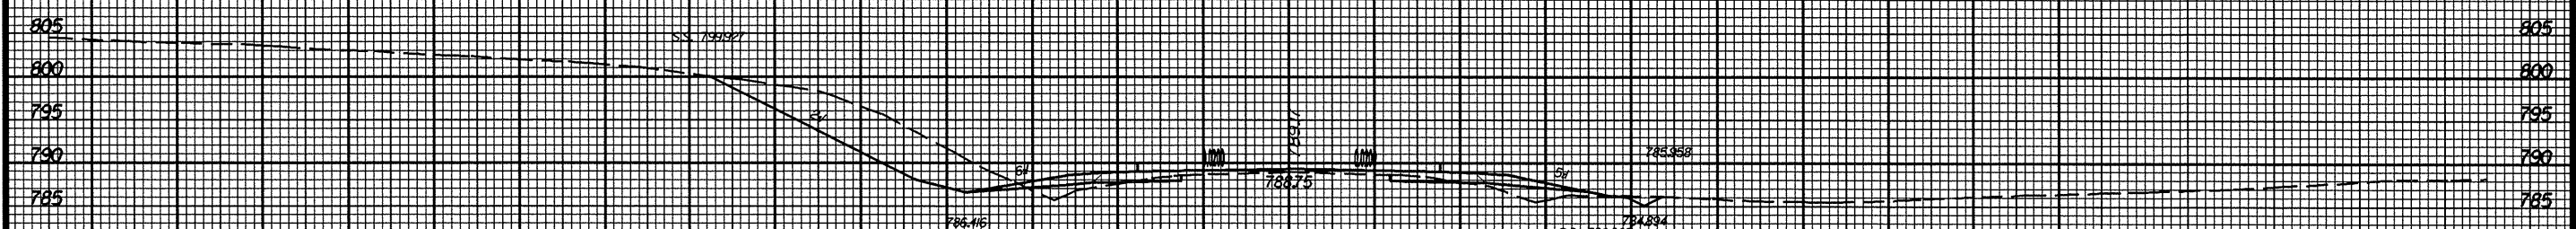

17+00.00

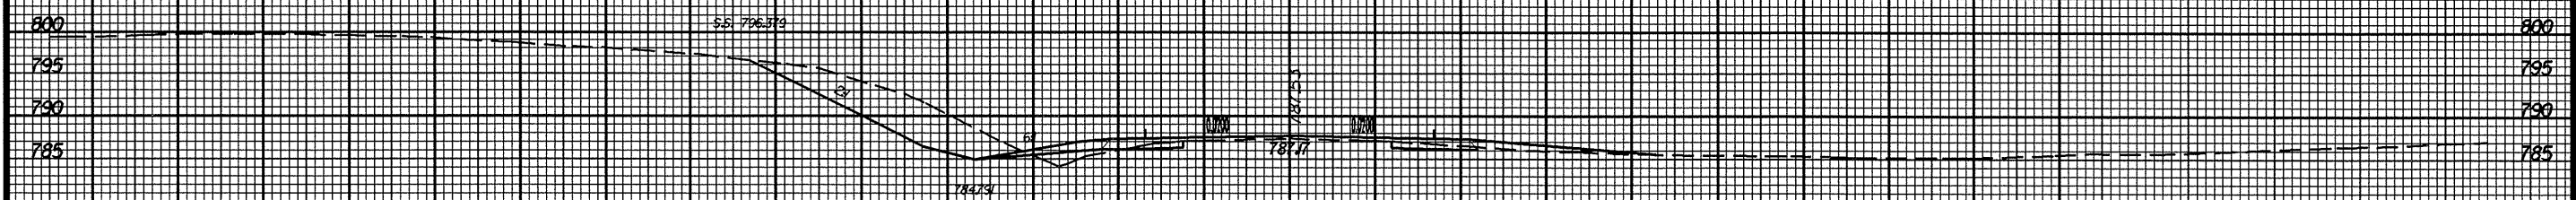

16+50.00

100

50

0

50

100

FILES
WATER