



14+00.00

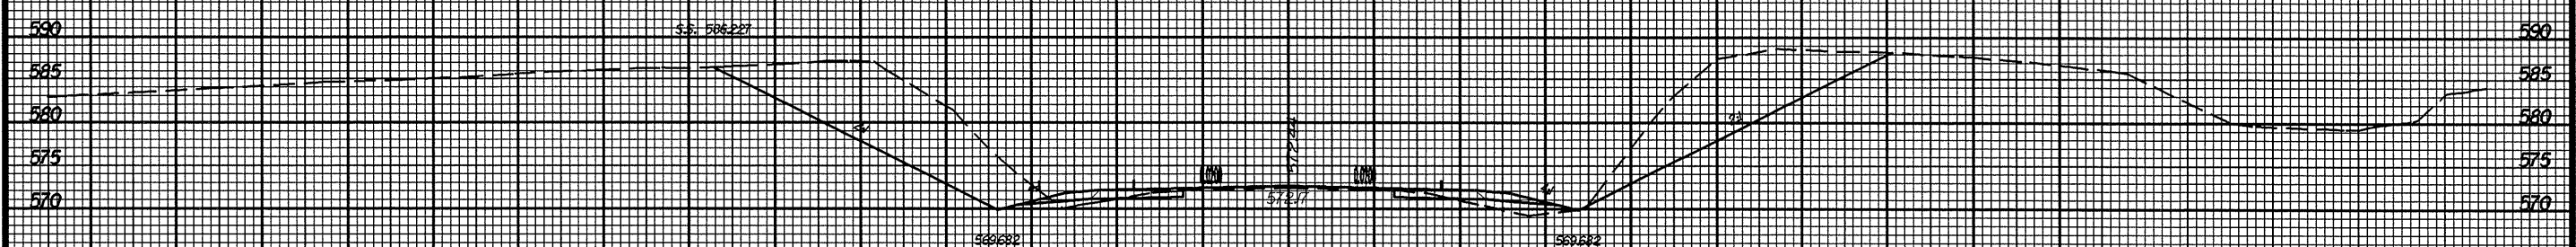

13+50.00

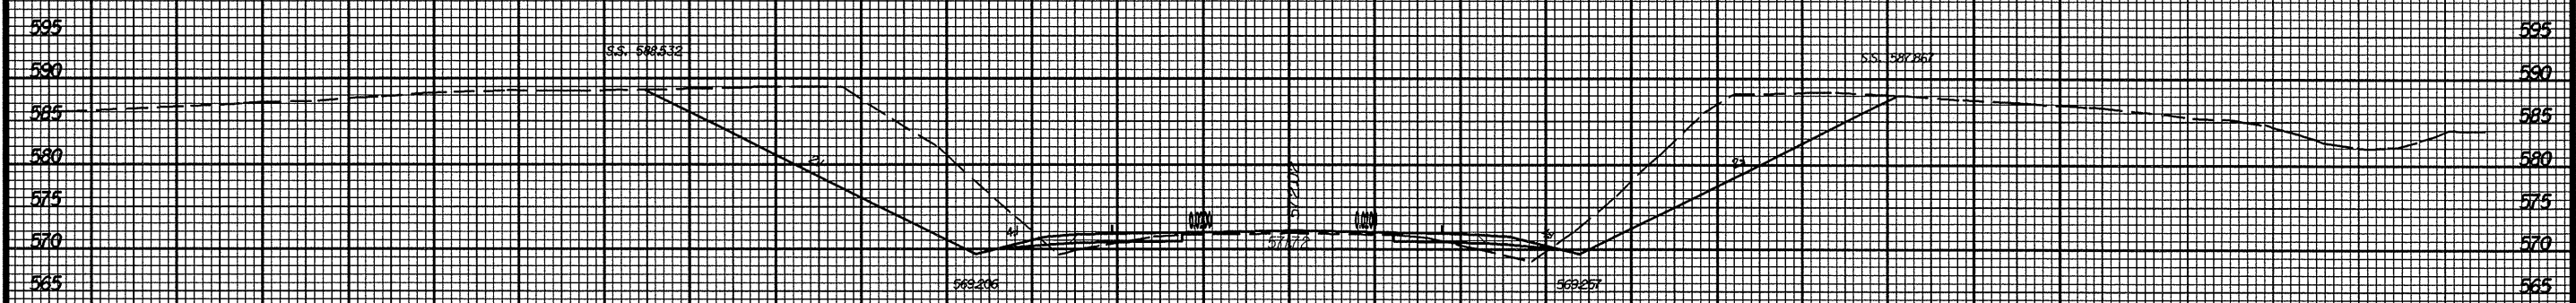

13+00.00

WILEY
BROTHERS