



21+50.00

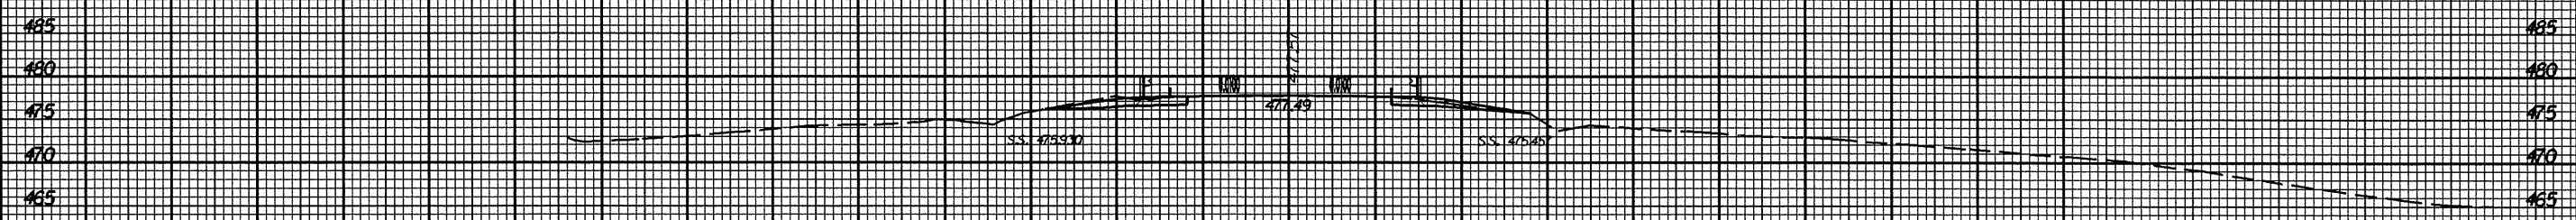

19+00.00

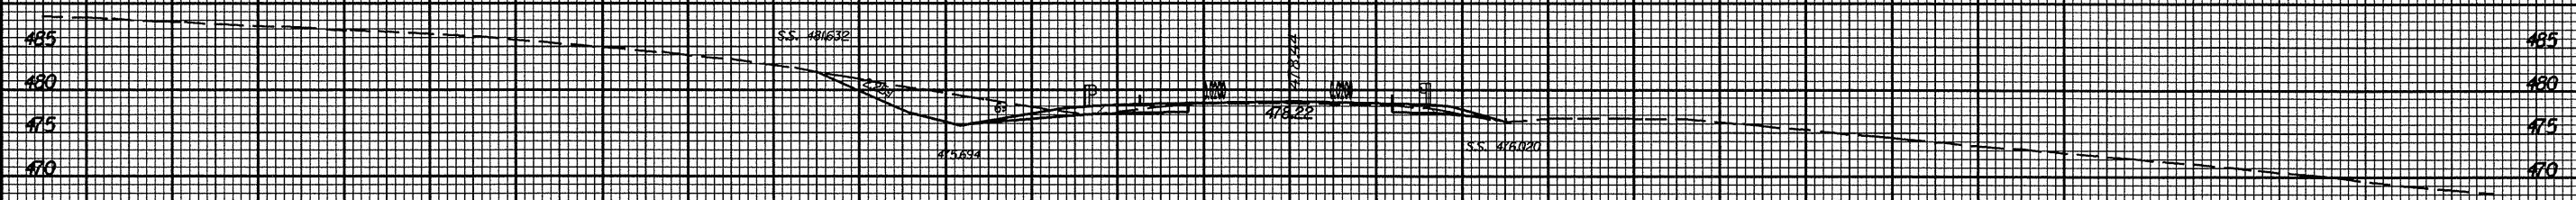

18+50.00

100

50

0

50

100

4/15/59
47/102