



61+50.00

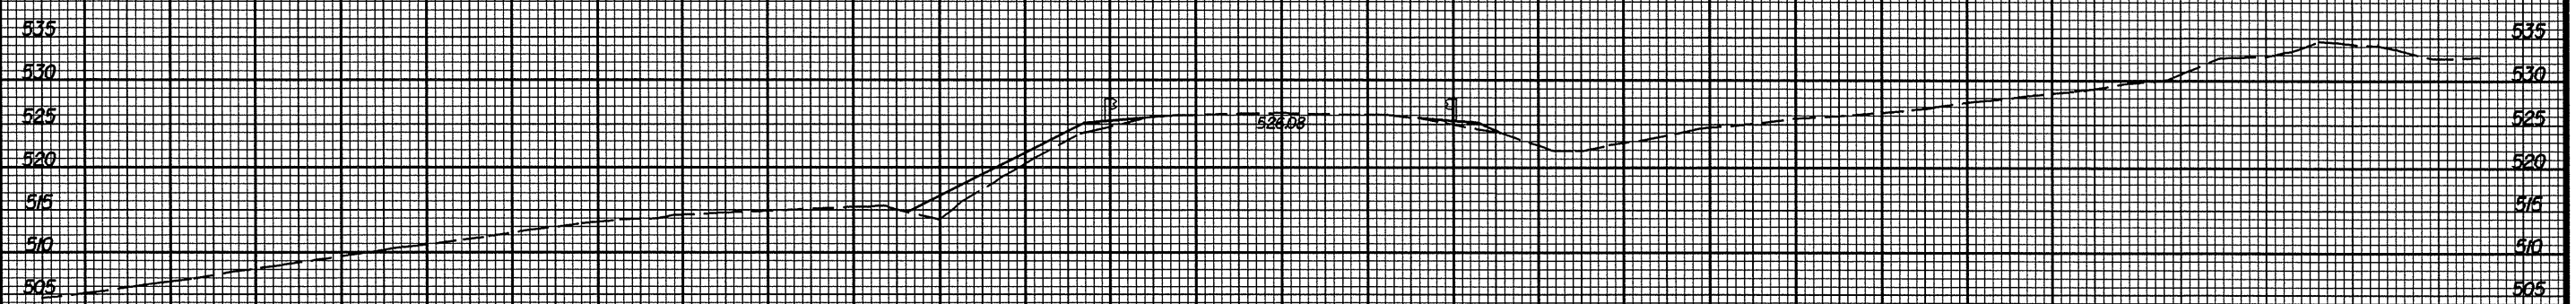

61+00.00

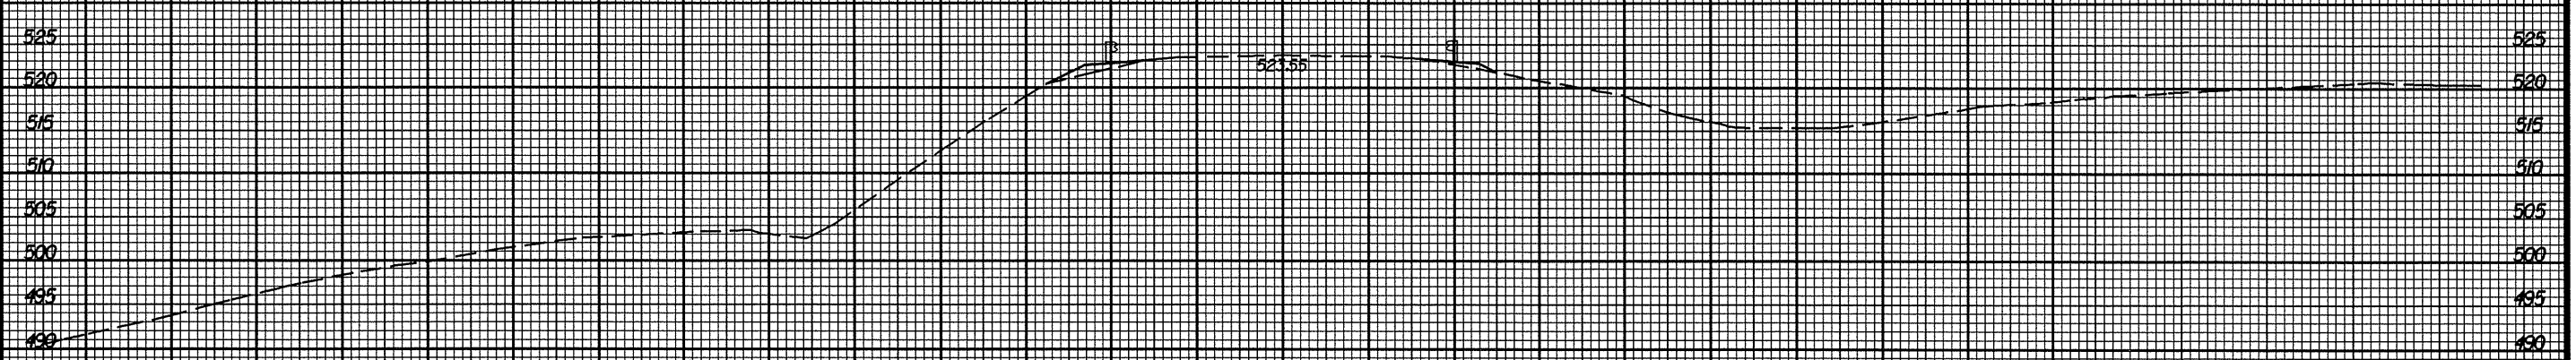

60+50.00

4/15/68
RTH/MS

100

50

0

50

100