



17+50.00

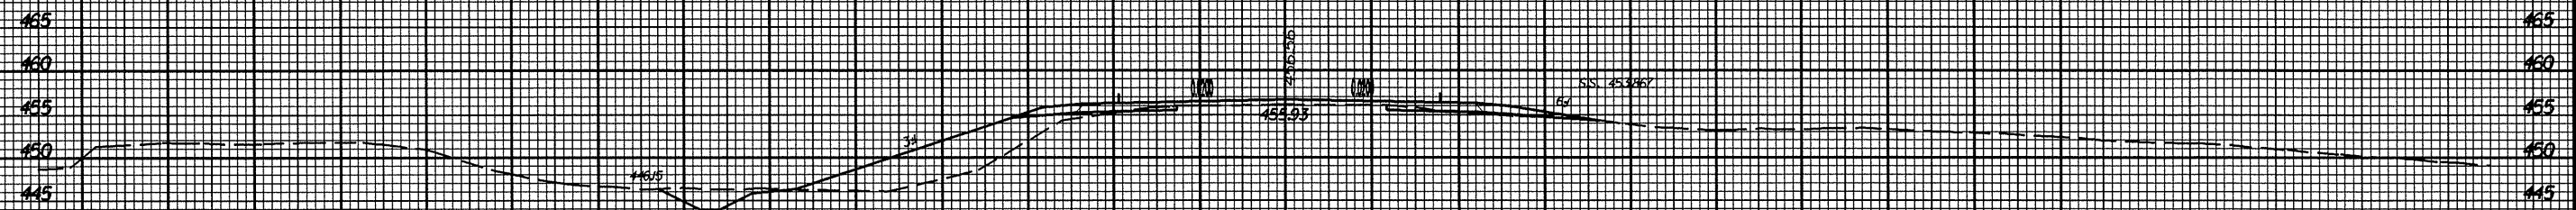

17+00.00

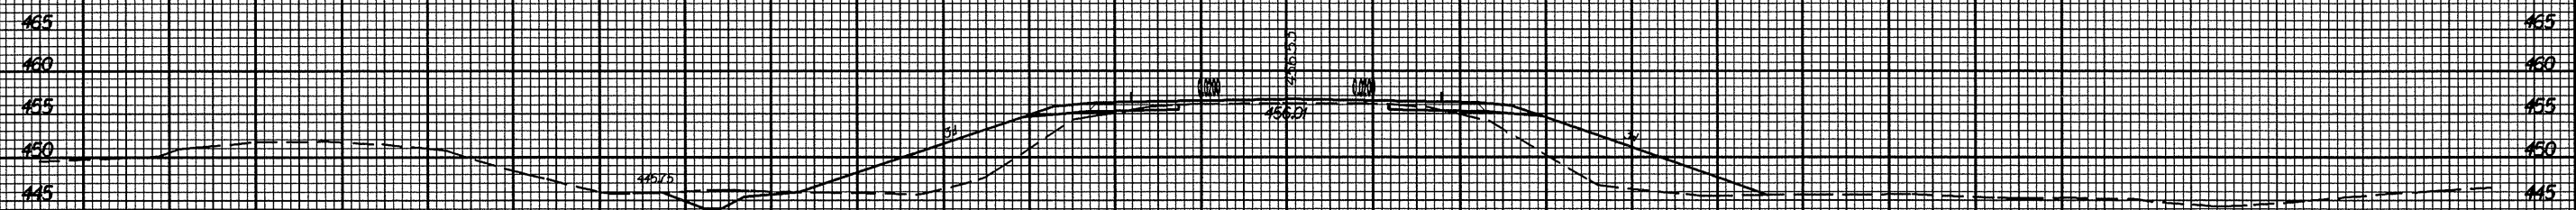

16+50.00

KLEIN
GUYER