



13-10000

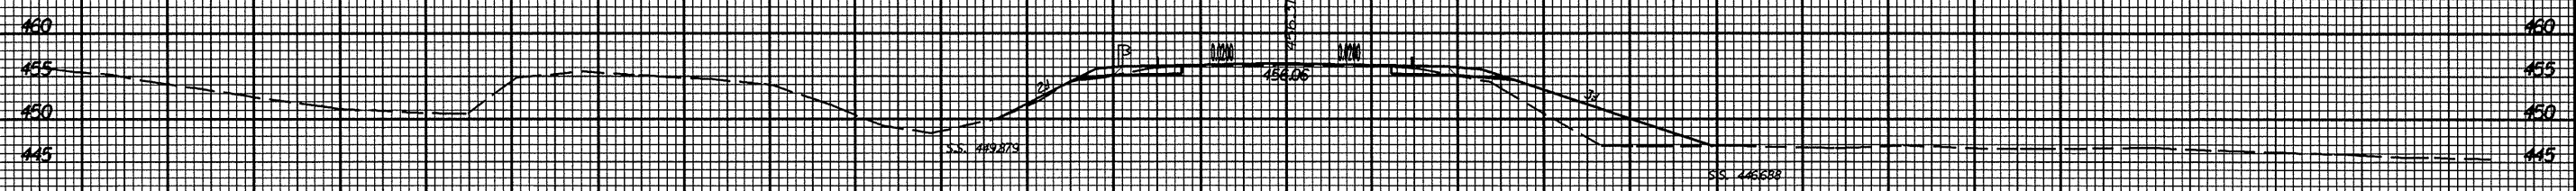

12-15000

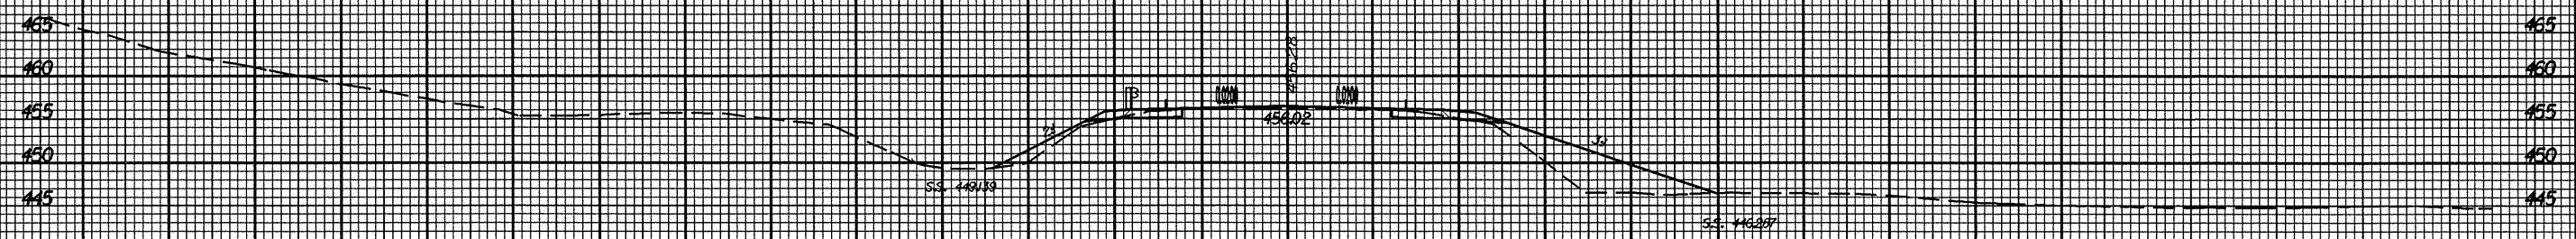

12-10000

4162
4163
4164

100

50

0

50

100