



30+00.00

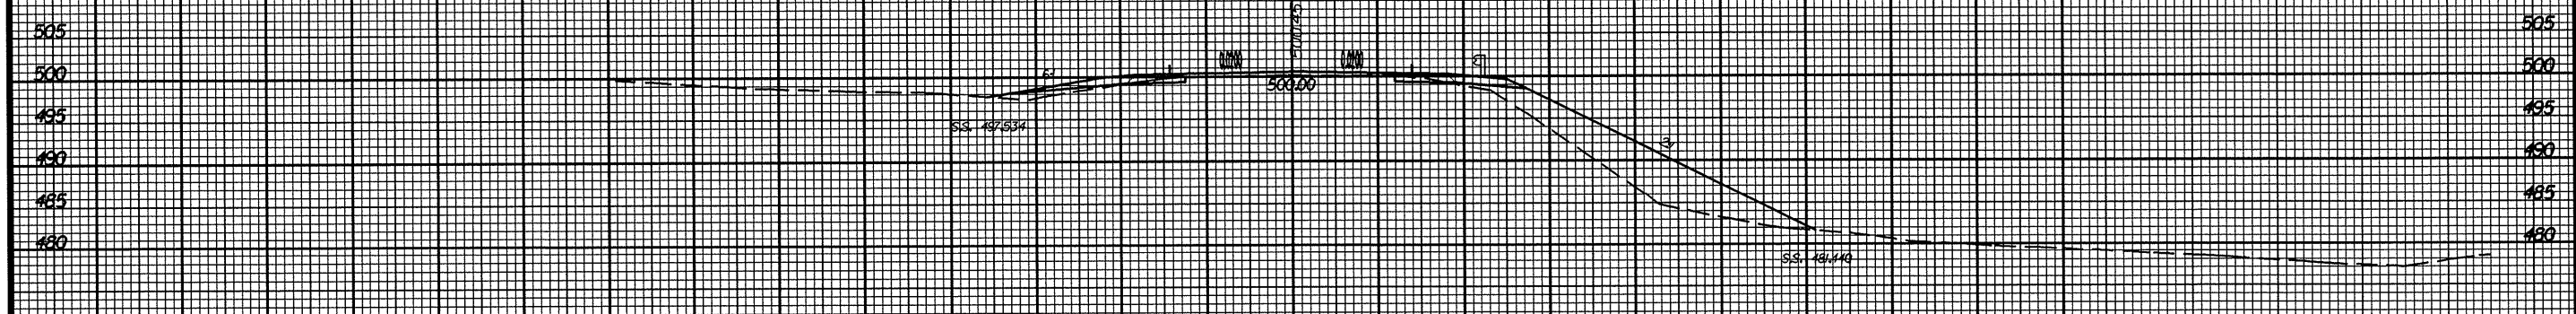

29+50.00

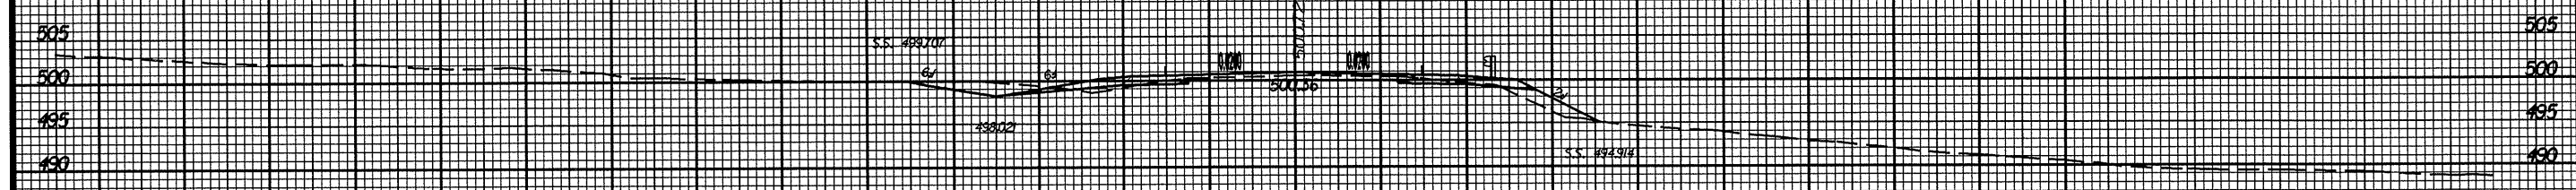

29+00.00

4/15/58
R. W. H. /
S. W. H.

100

50

0

50

100