

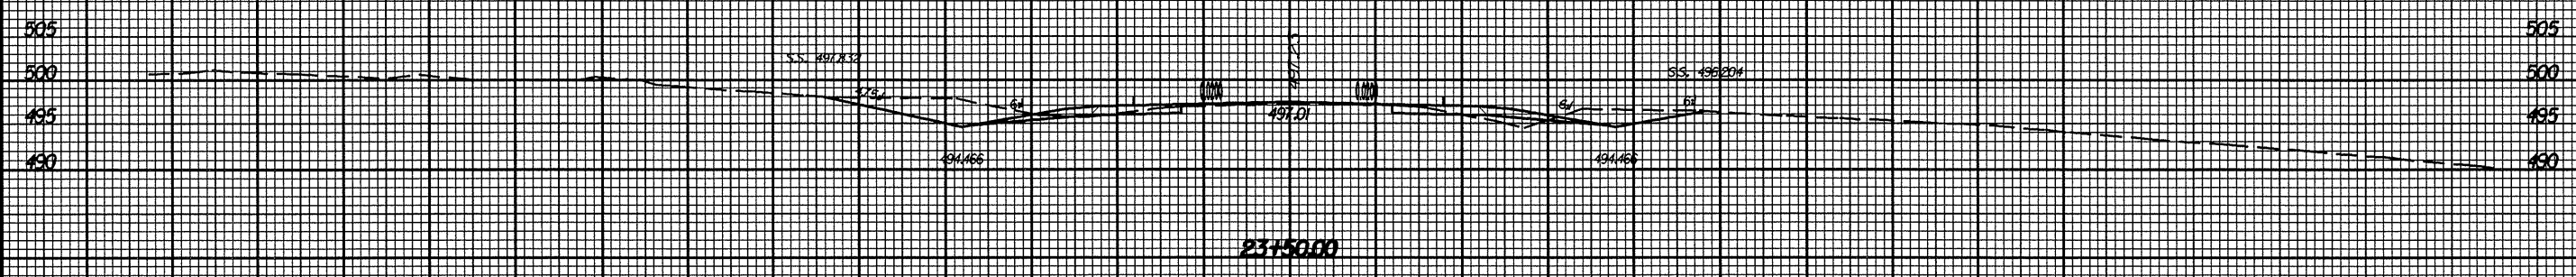


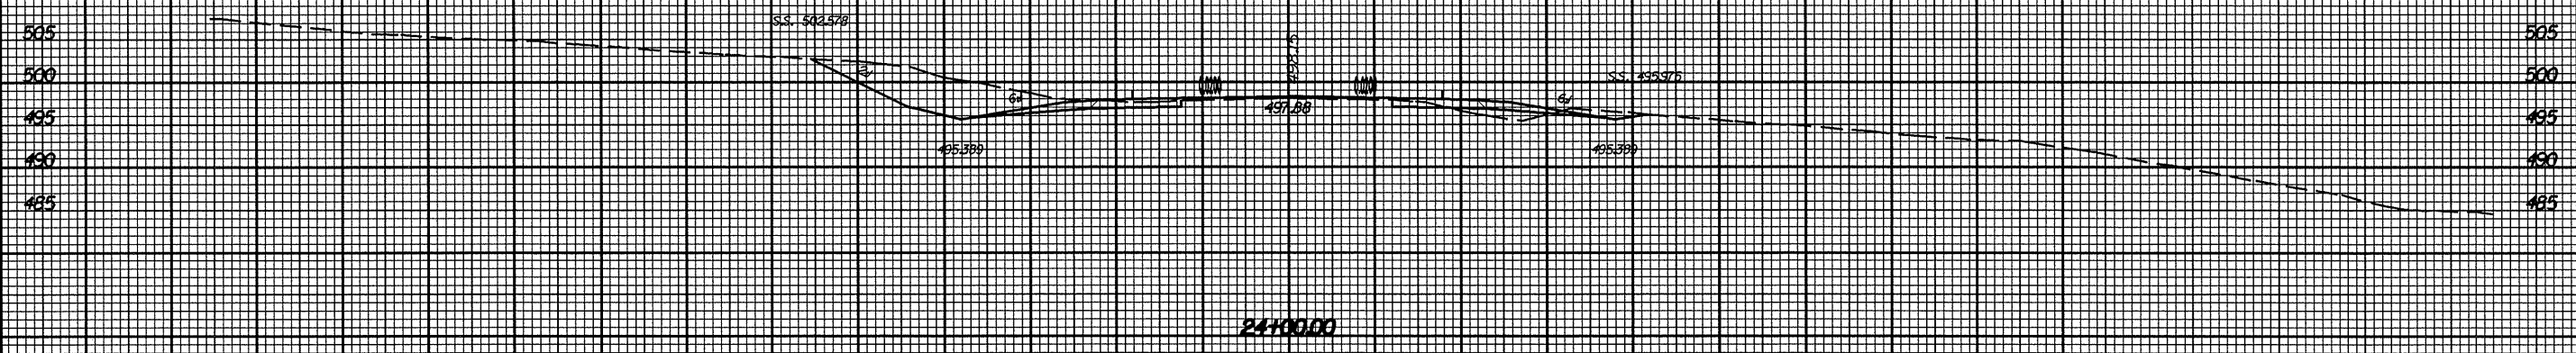

PROJ. REFERENCE NO.
MA08013R

SHEET NO.
X-55

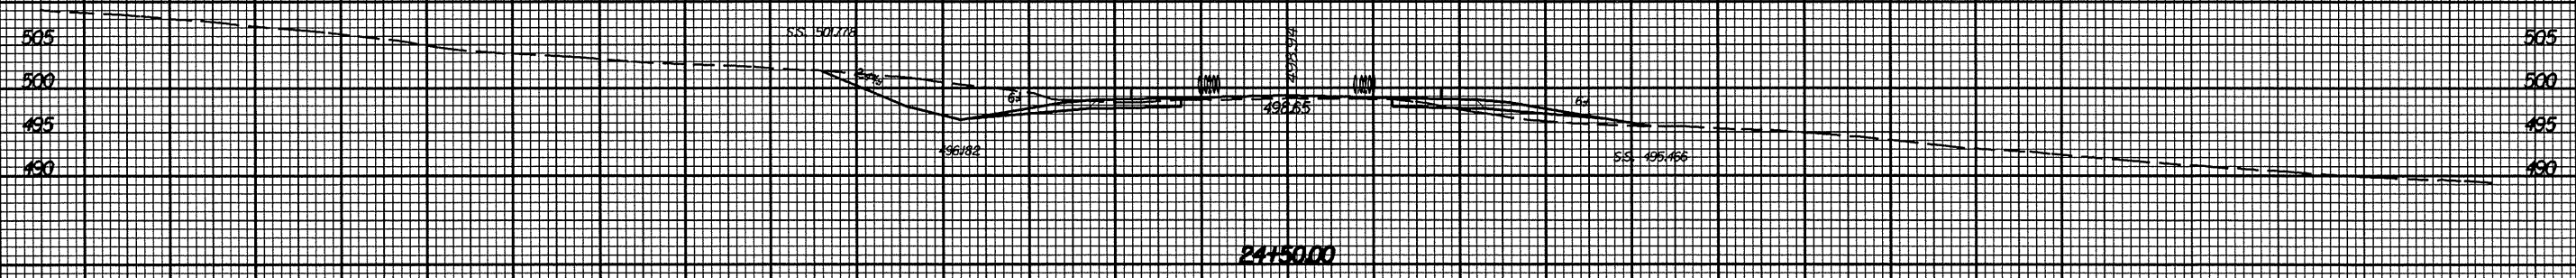

41125
40125
41125

100

50

0

50

100

MAP #5
US 64 / SR 1807/1409