



23100.00

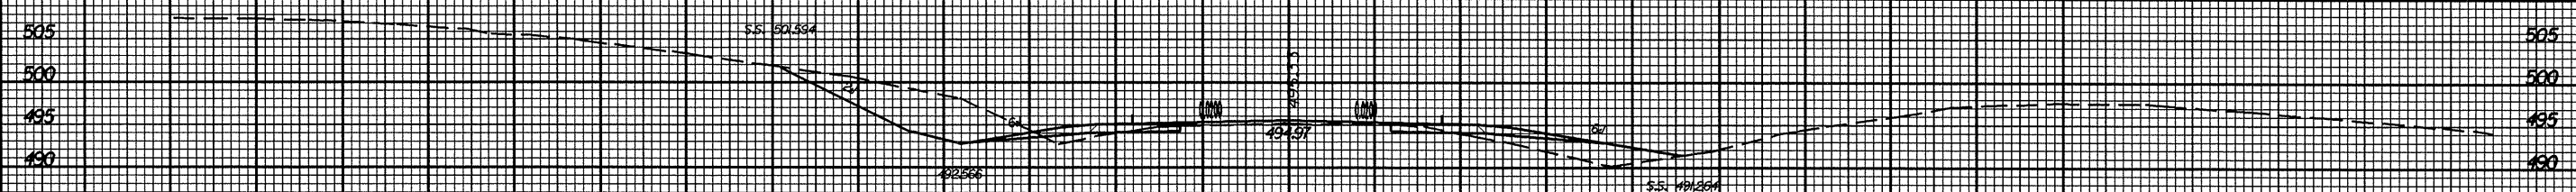

22150.00

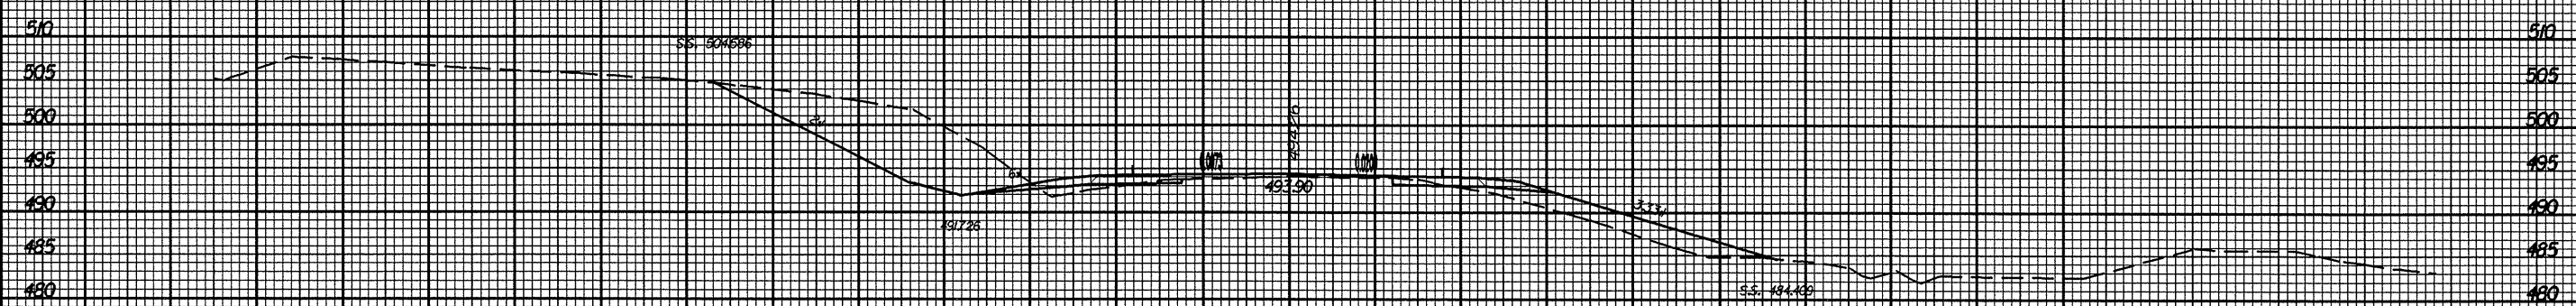

22100.00

4/11/58