



18+000.00

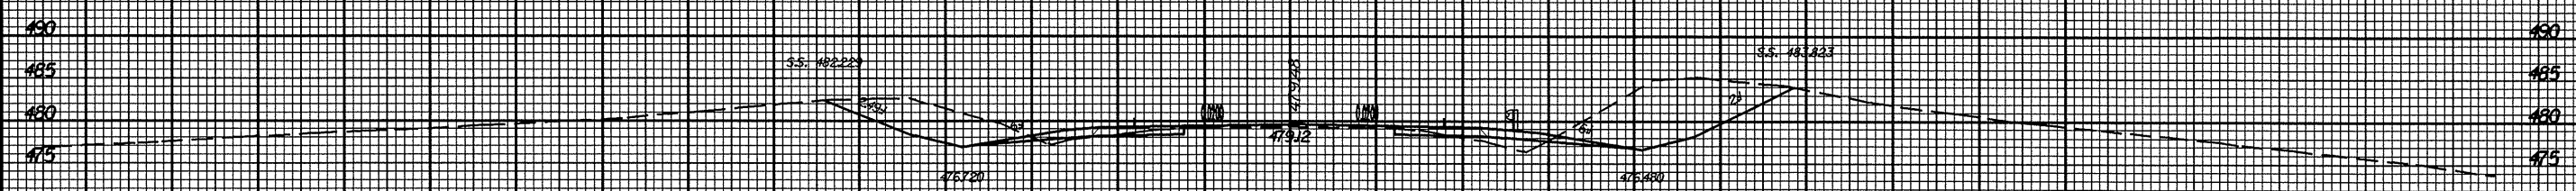

17+500.00

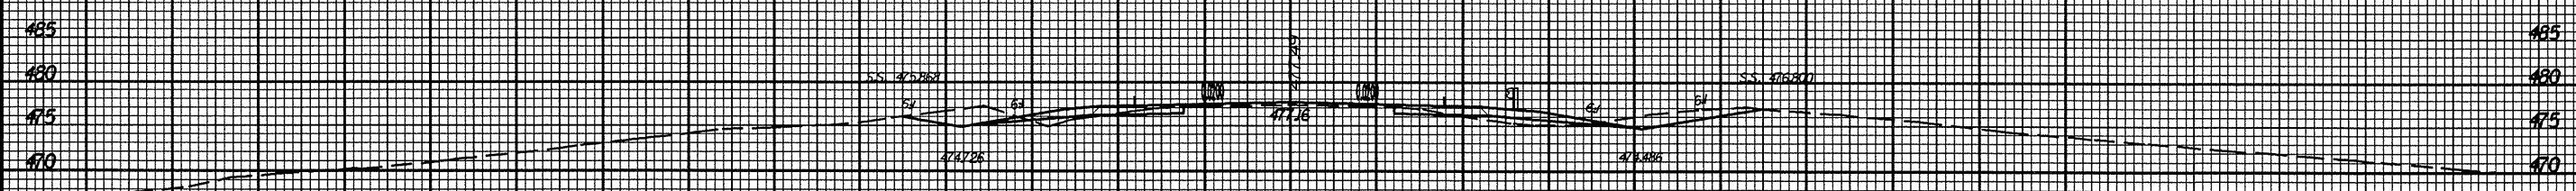

17+000.00

4115  
 4116  
100

50

0

50

100