



40150.00

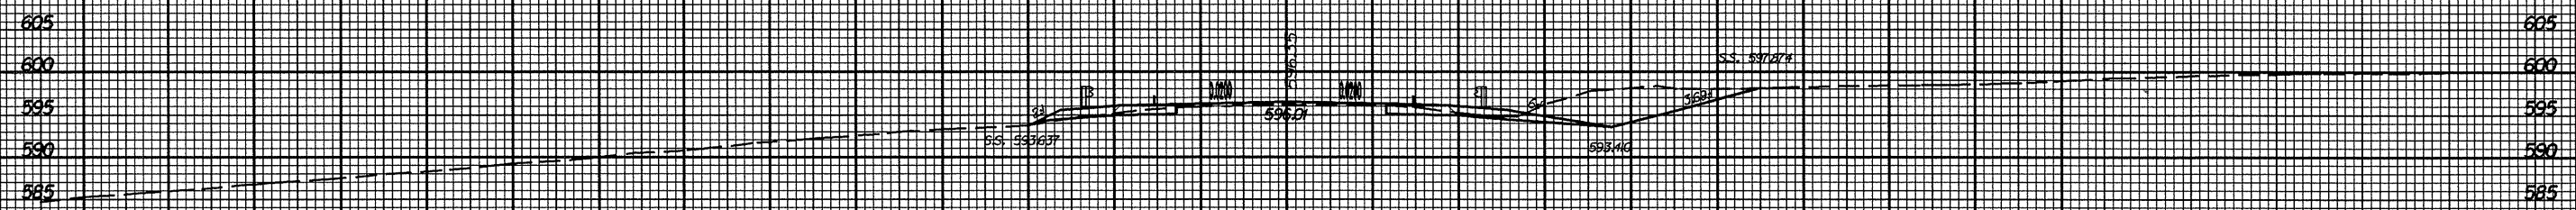

40100.00

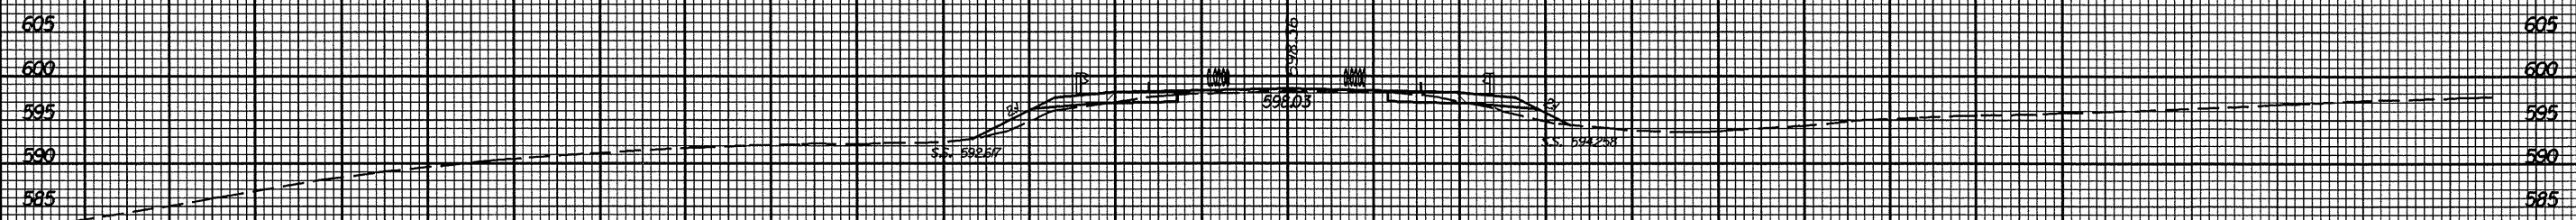

39150.00

41150  
41150

100

50

0

50

100