



39100.00

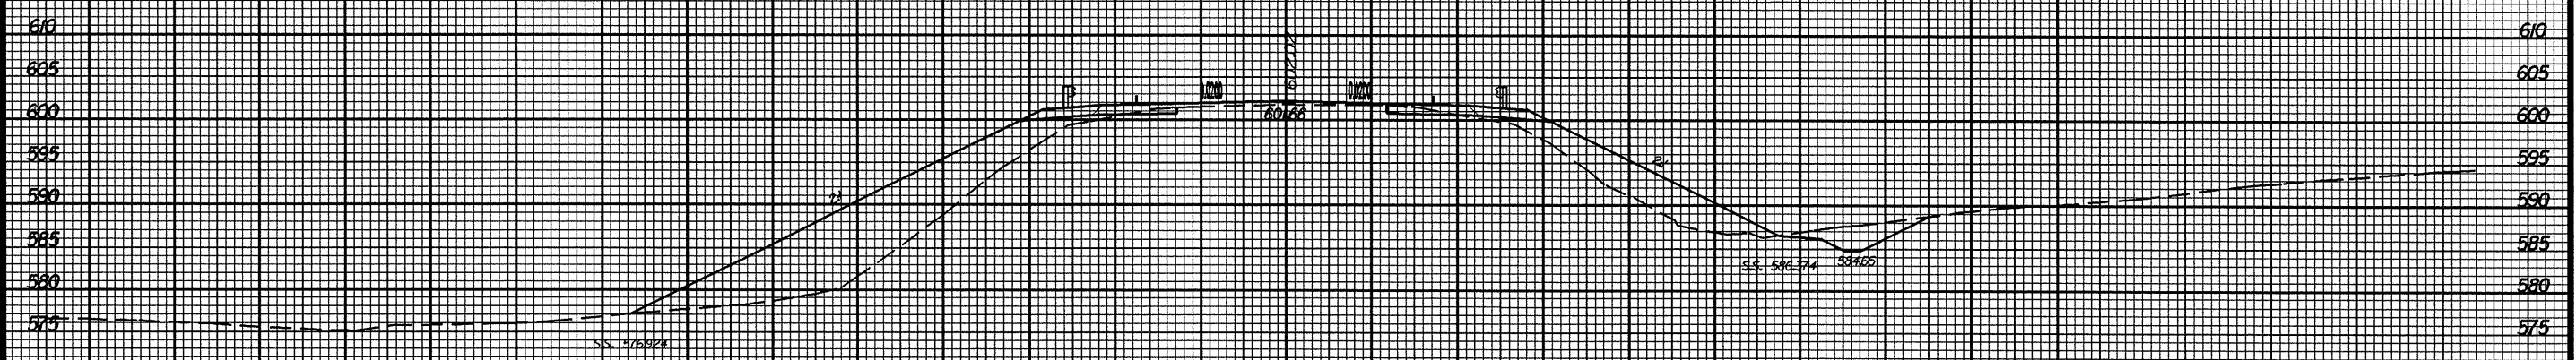

38150.00

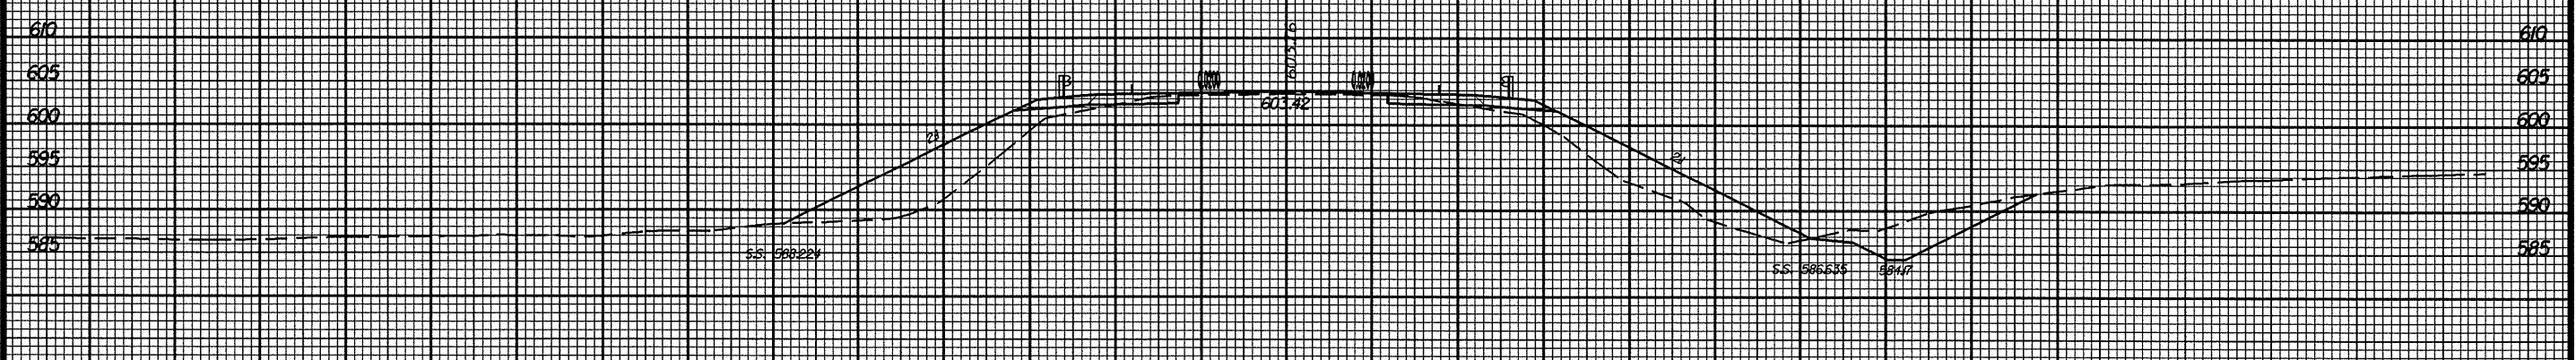

38100.00

1/2" = 10'