



36100.00

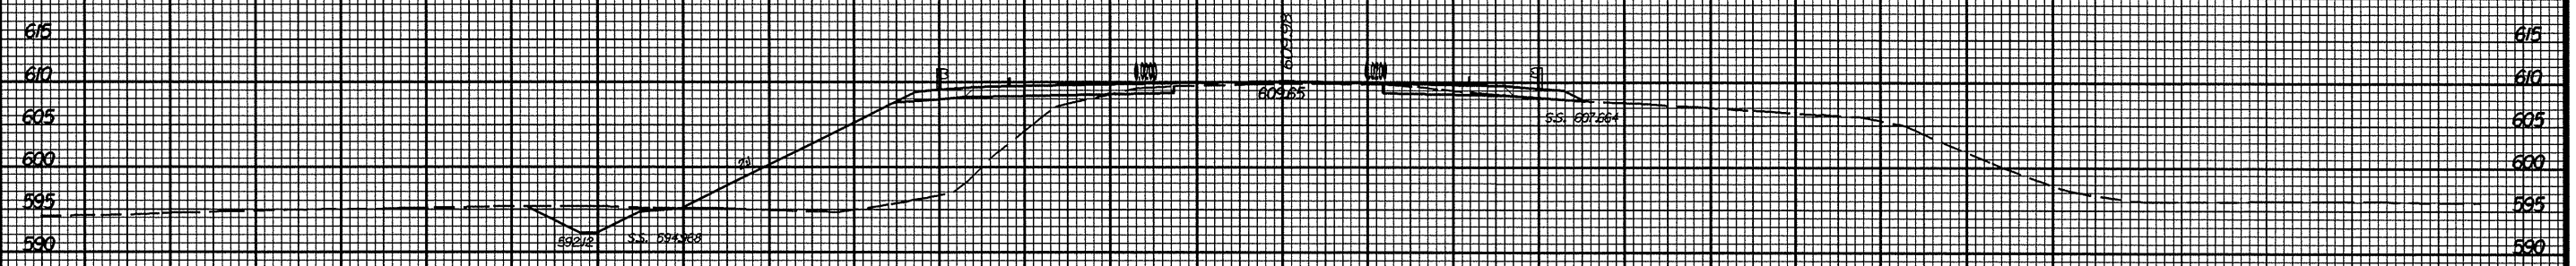

35150.00

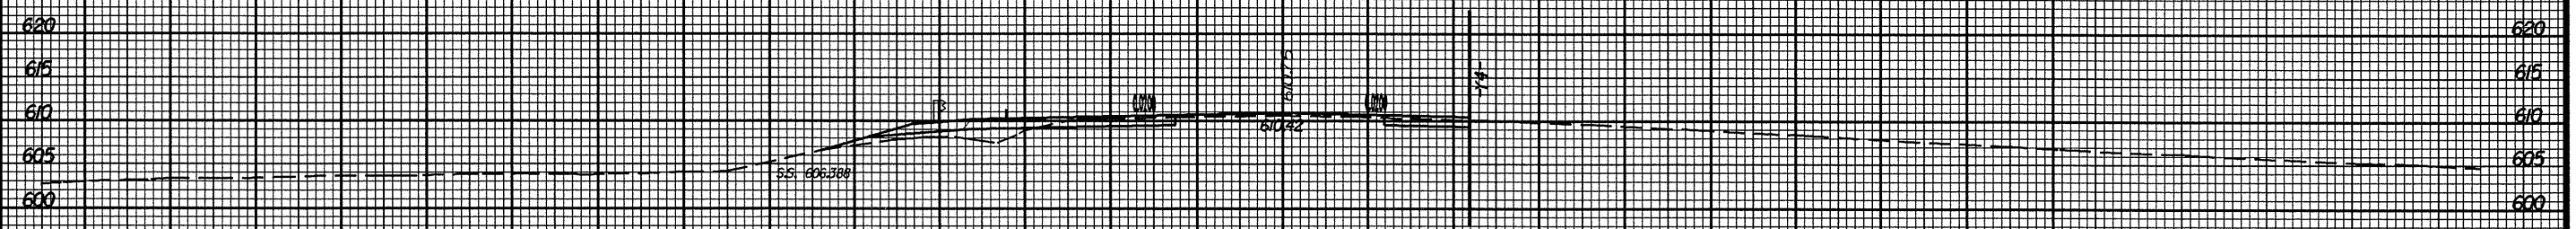

35100.00

100

50

0

50

100