




30100.00

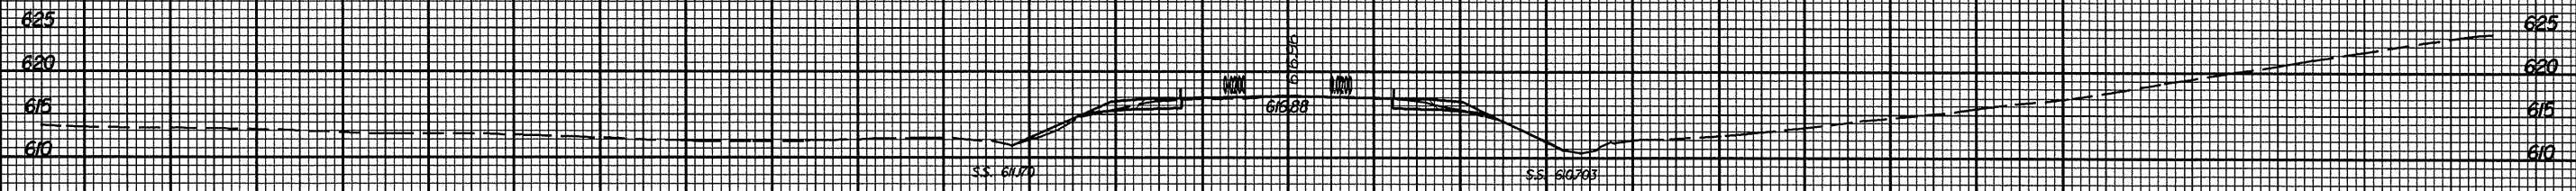

23100.00

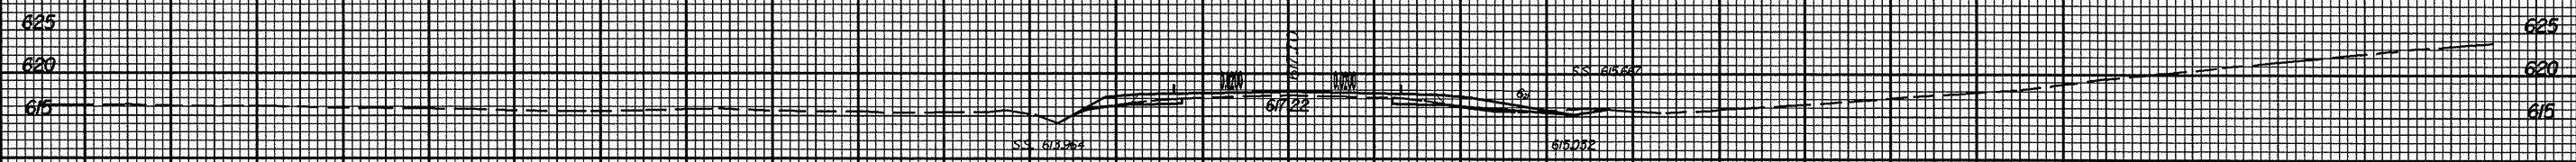

22150.00

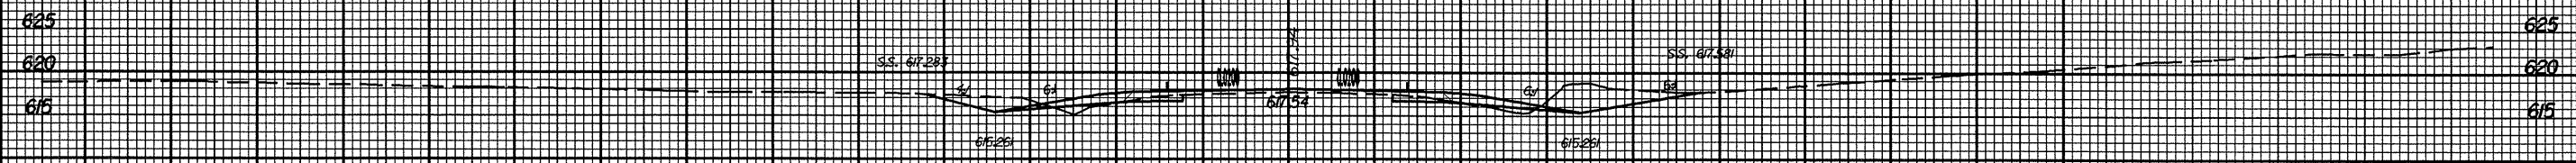

22100.00

MILES QUARTER

100

50

0

50

100