



24150.00

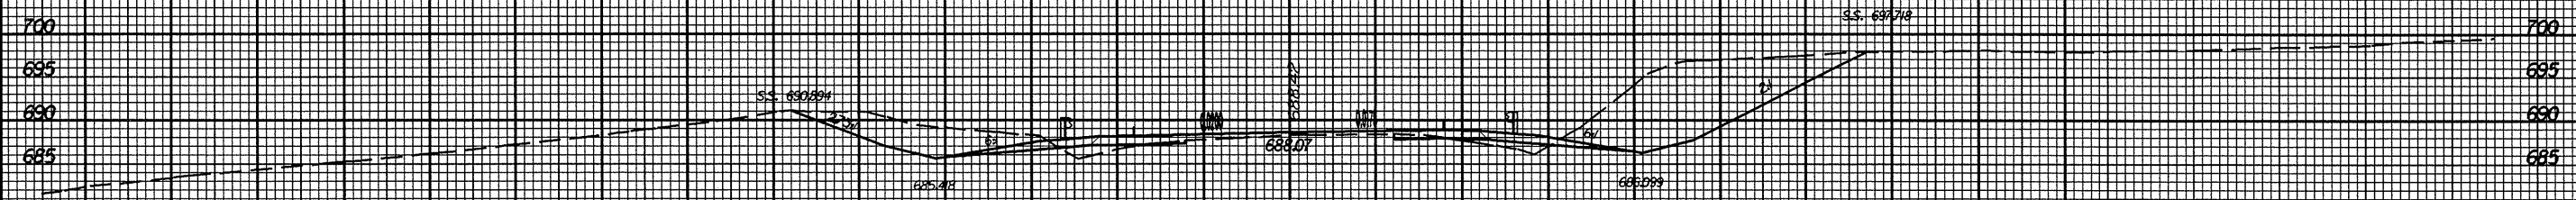

24100.00

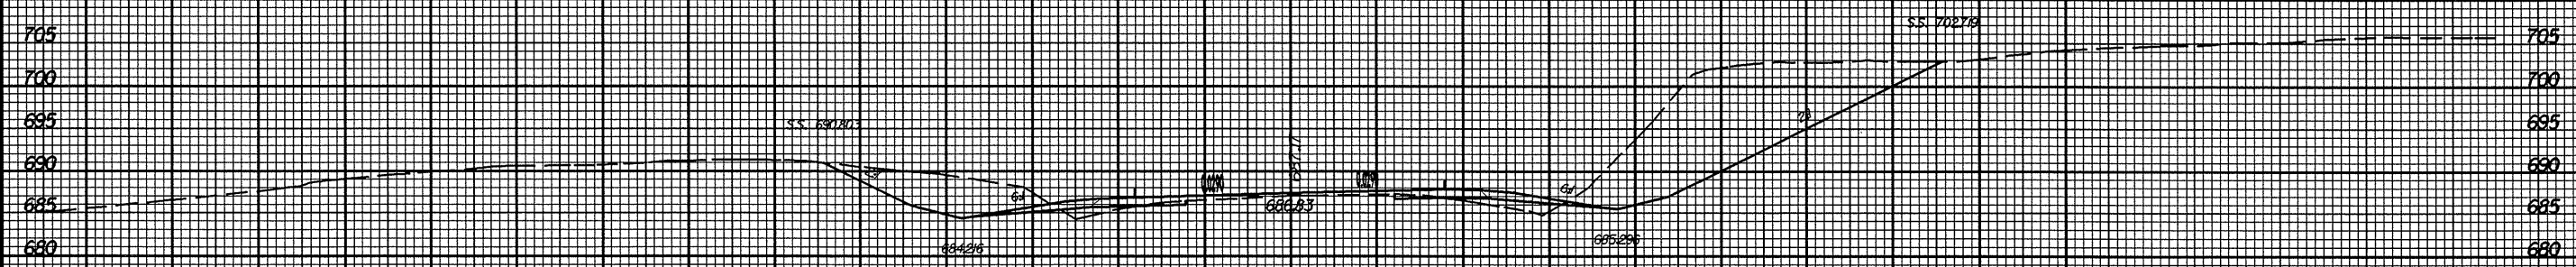

23150.00

100

50

0

50

100