



15+50.00

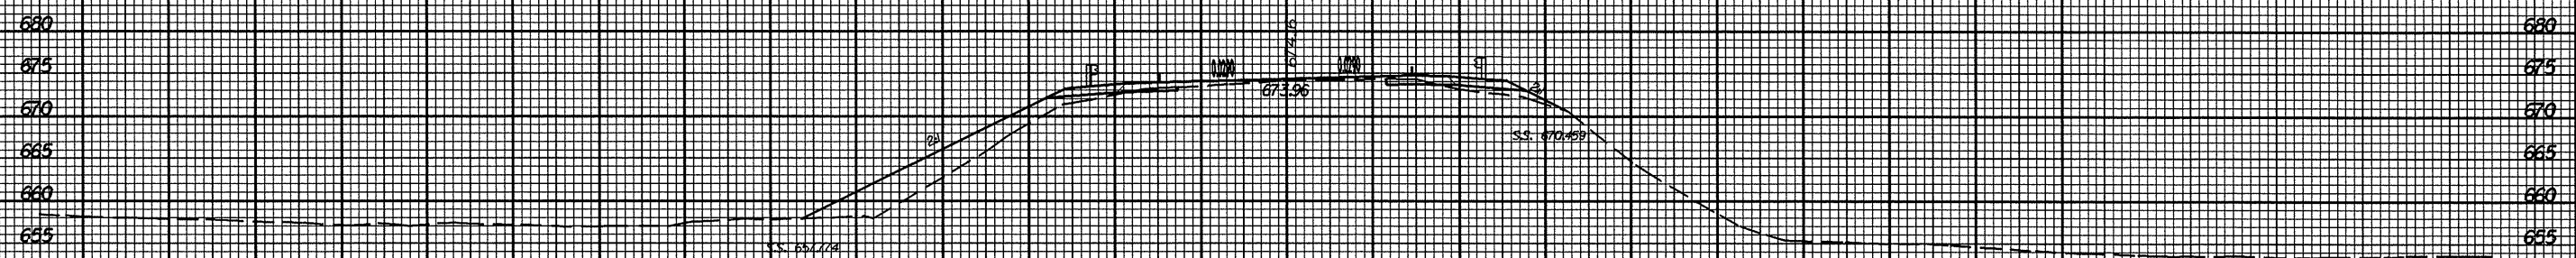

15+00.00

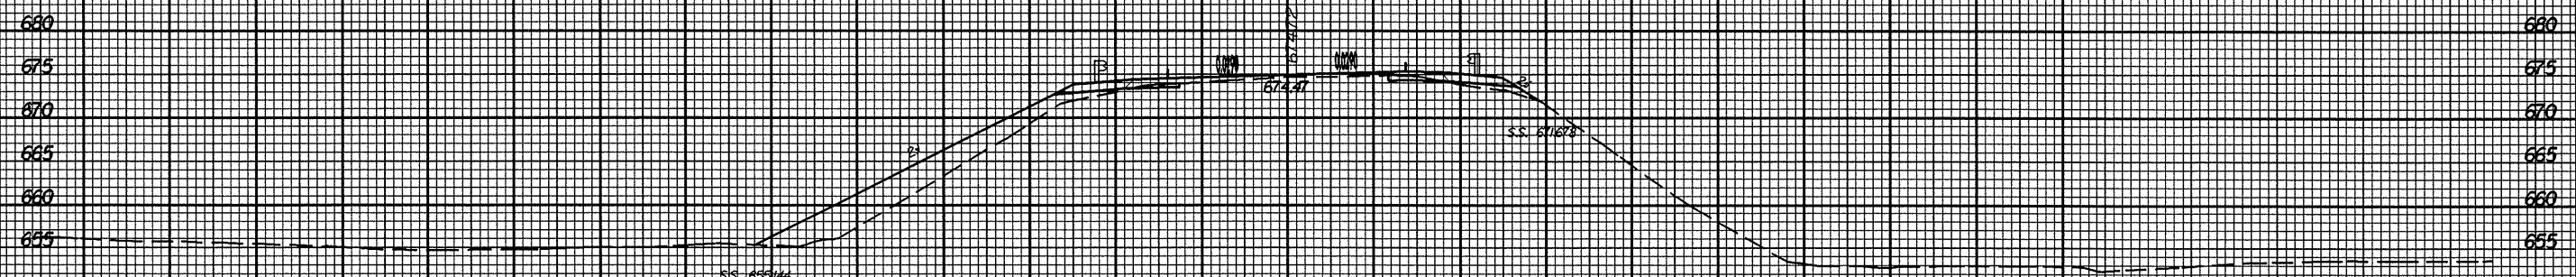

14+50.00

67187
67187

100

50

0

50

100