



29150.00

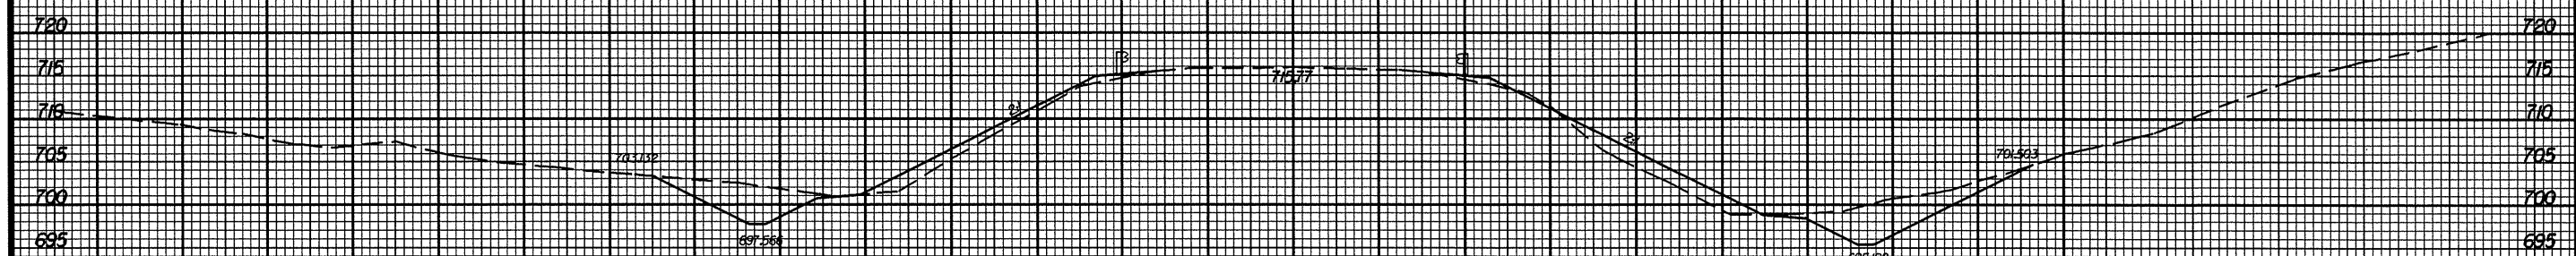

29100.00

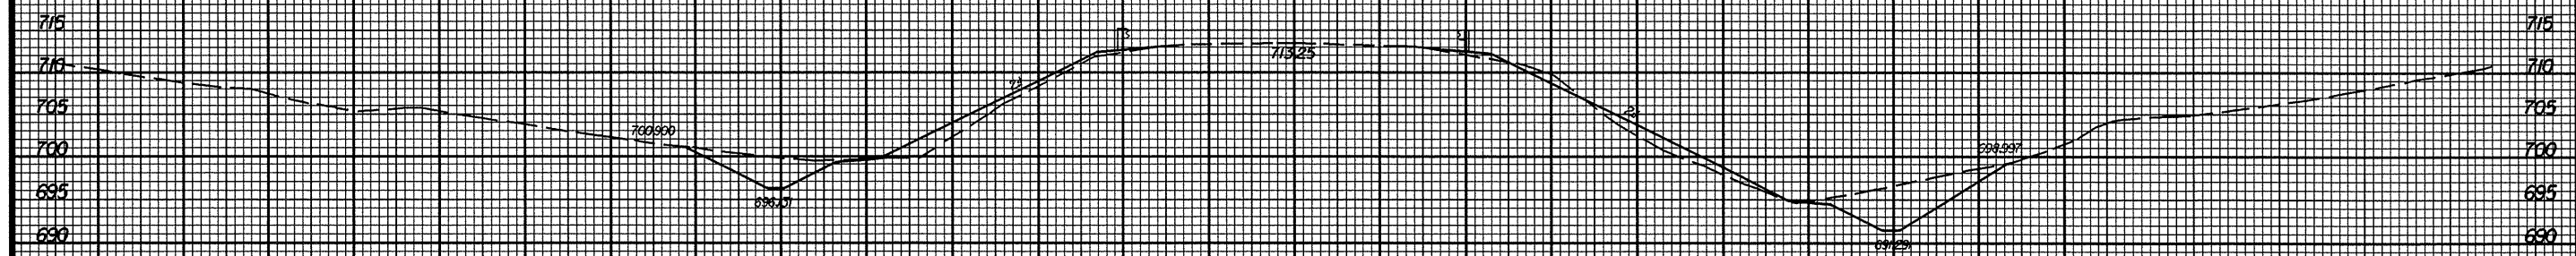

28150.00

MILES
QUARTER
ETIQU

100

50

0

50

100

MAP *1 AND *2
US 64 / SR 2098