



28+00.00

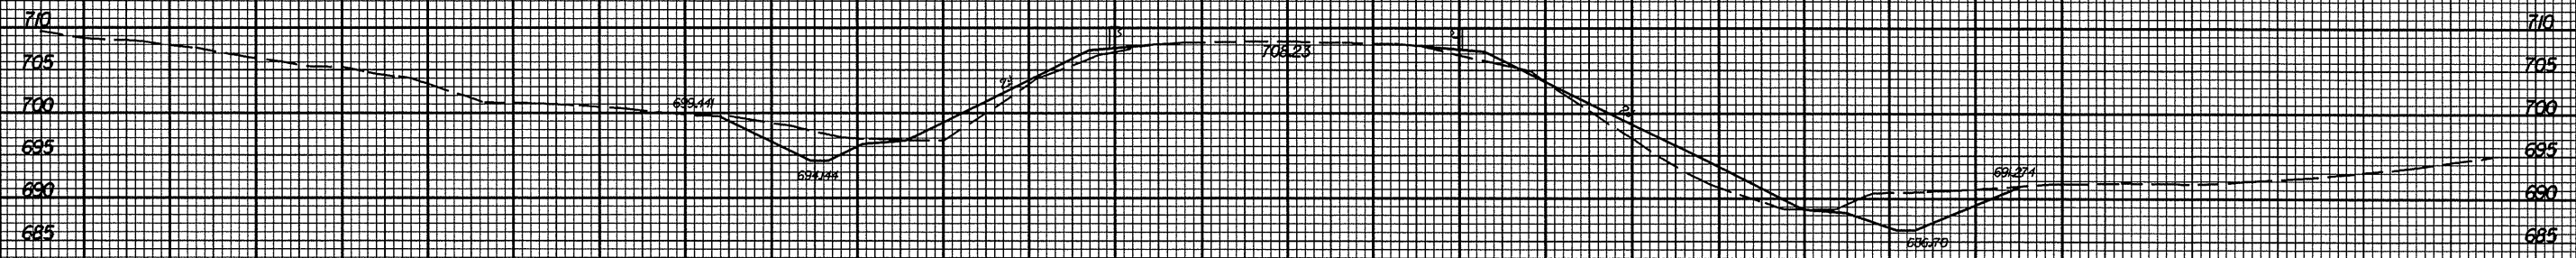

27+50.00

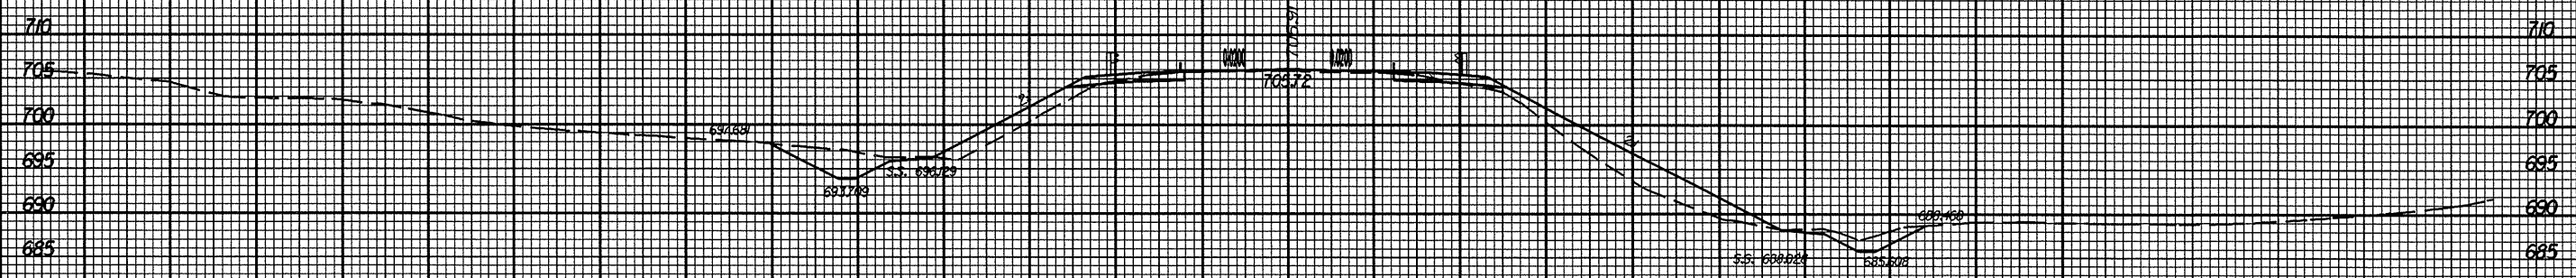

27+00.00

KLEIN  
NOTES

100

50

0

50

100

MAP \*LAND \*2  
US 64 / SR 2098