



14+50.00

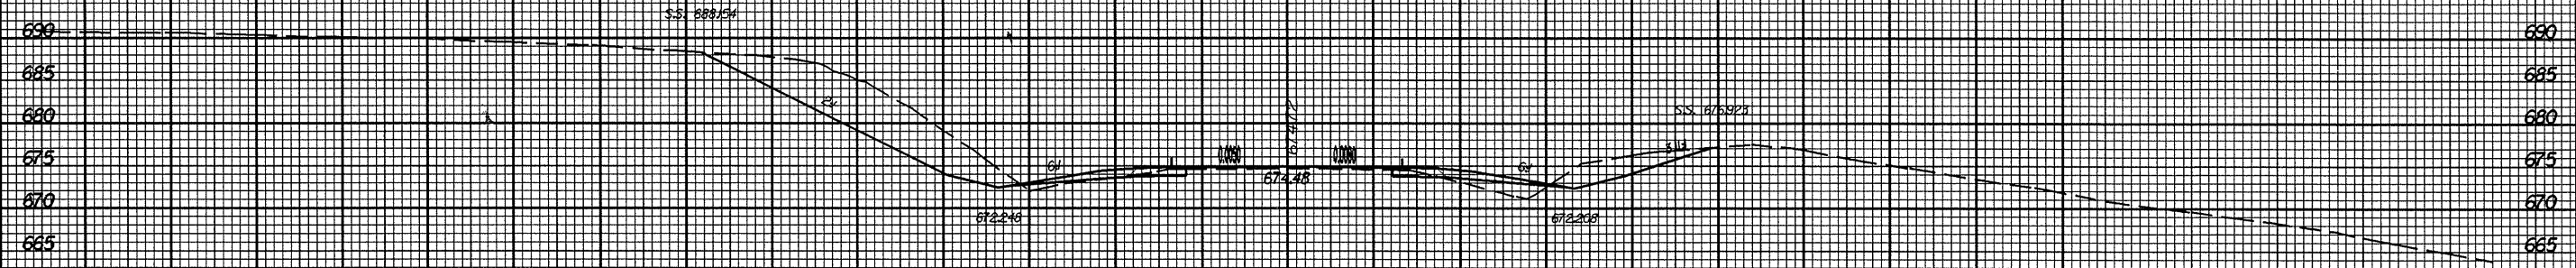

14+00.00

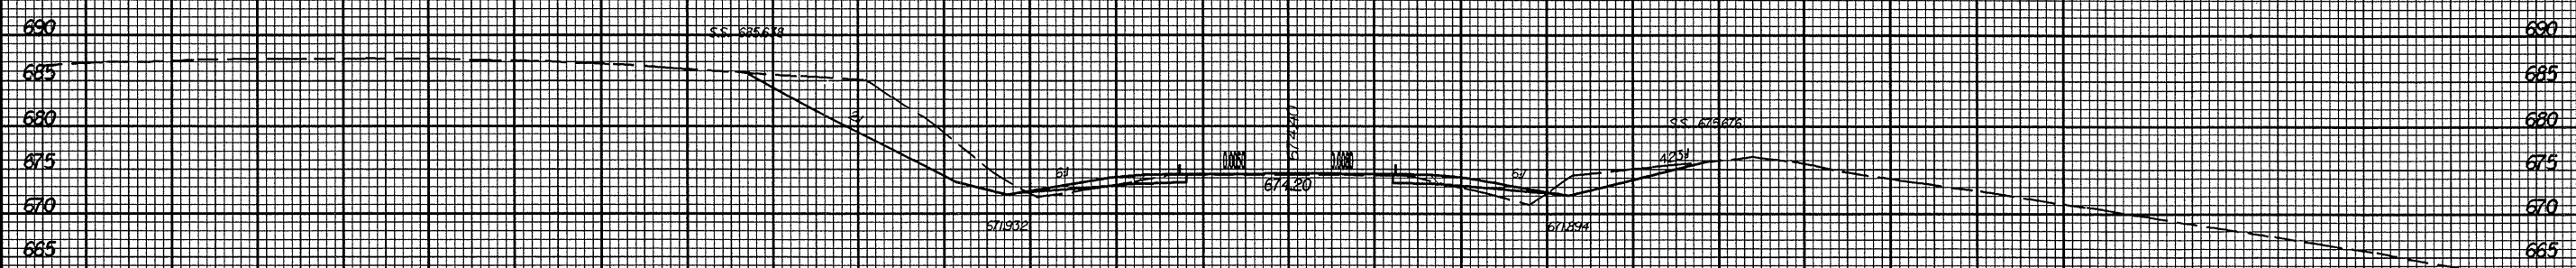

13+50.00

100

50

0

50

100