


PROJ. REFERENCE NO.	SHEET NO.
B-4110	X-1

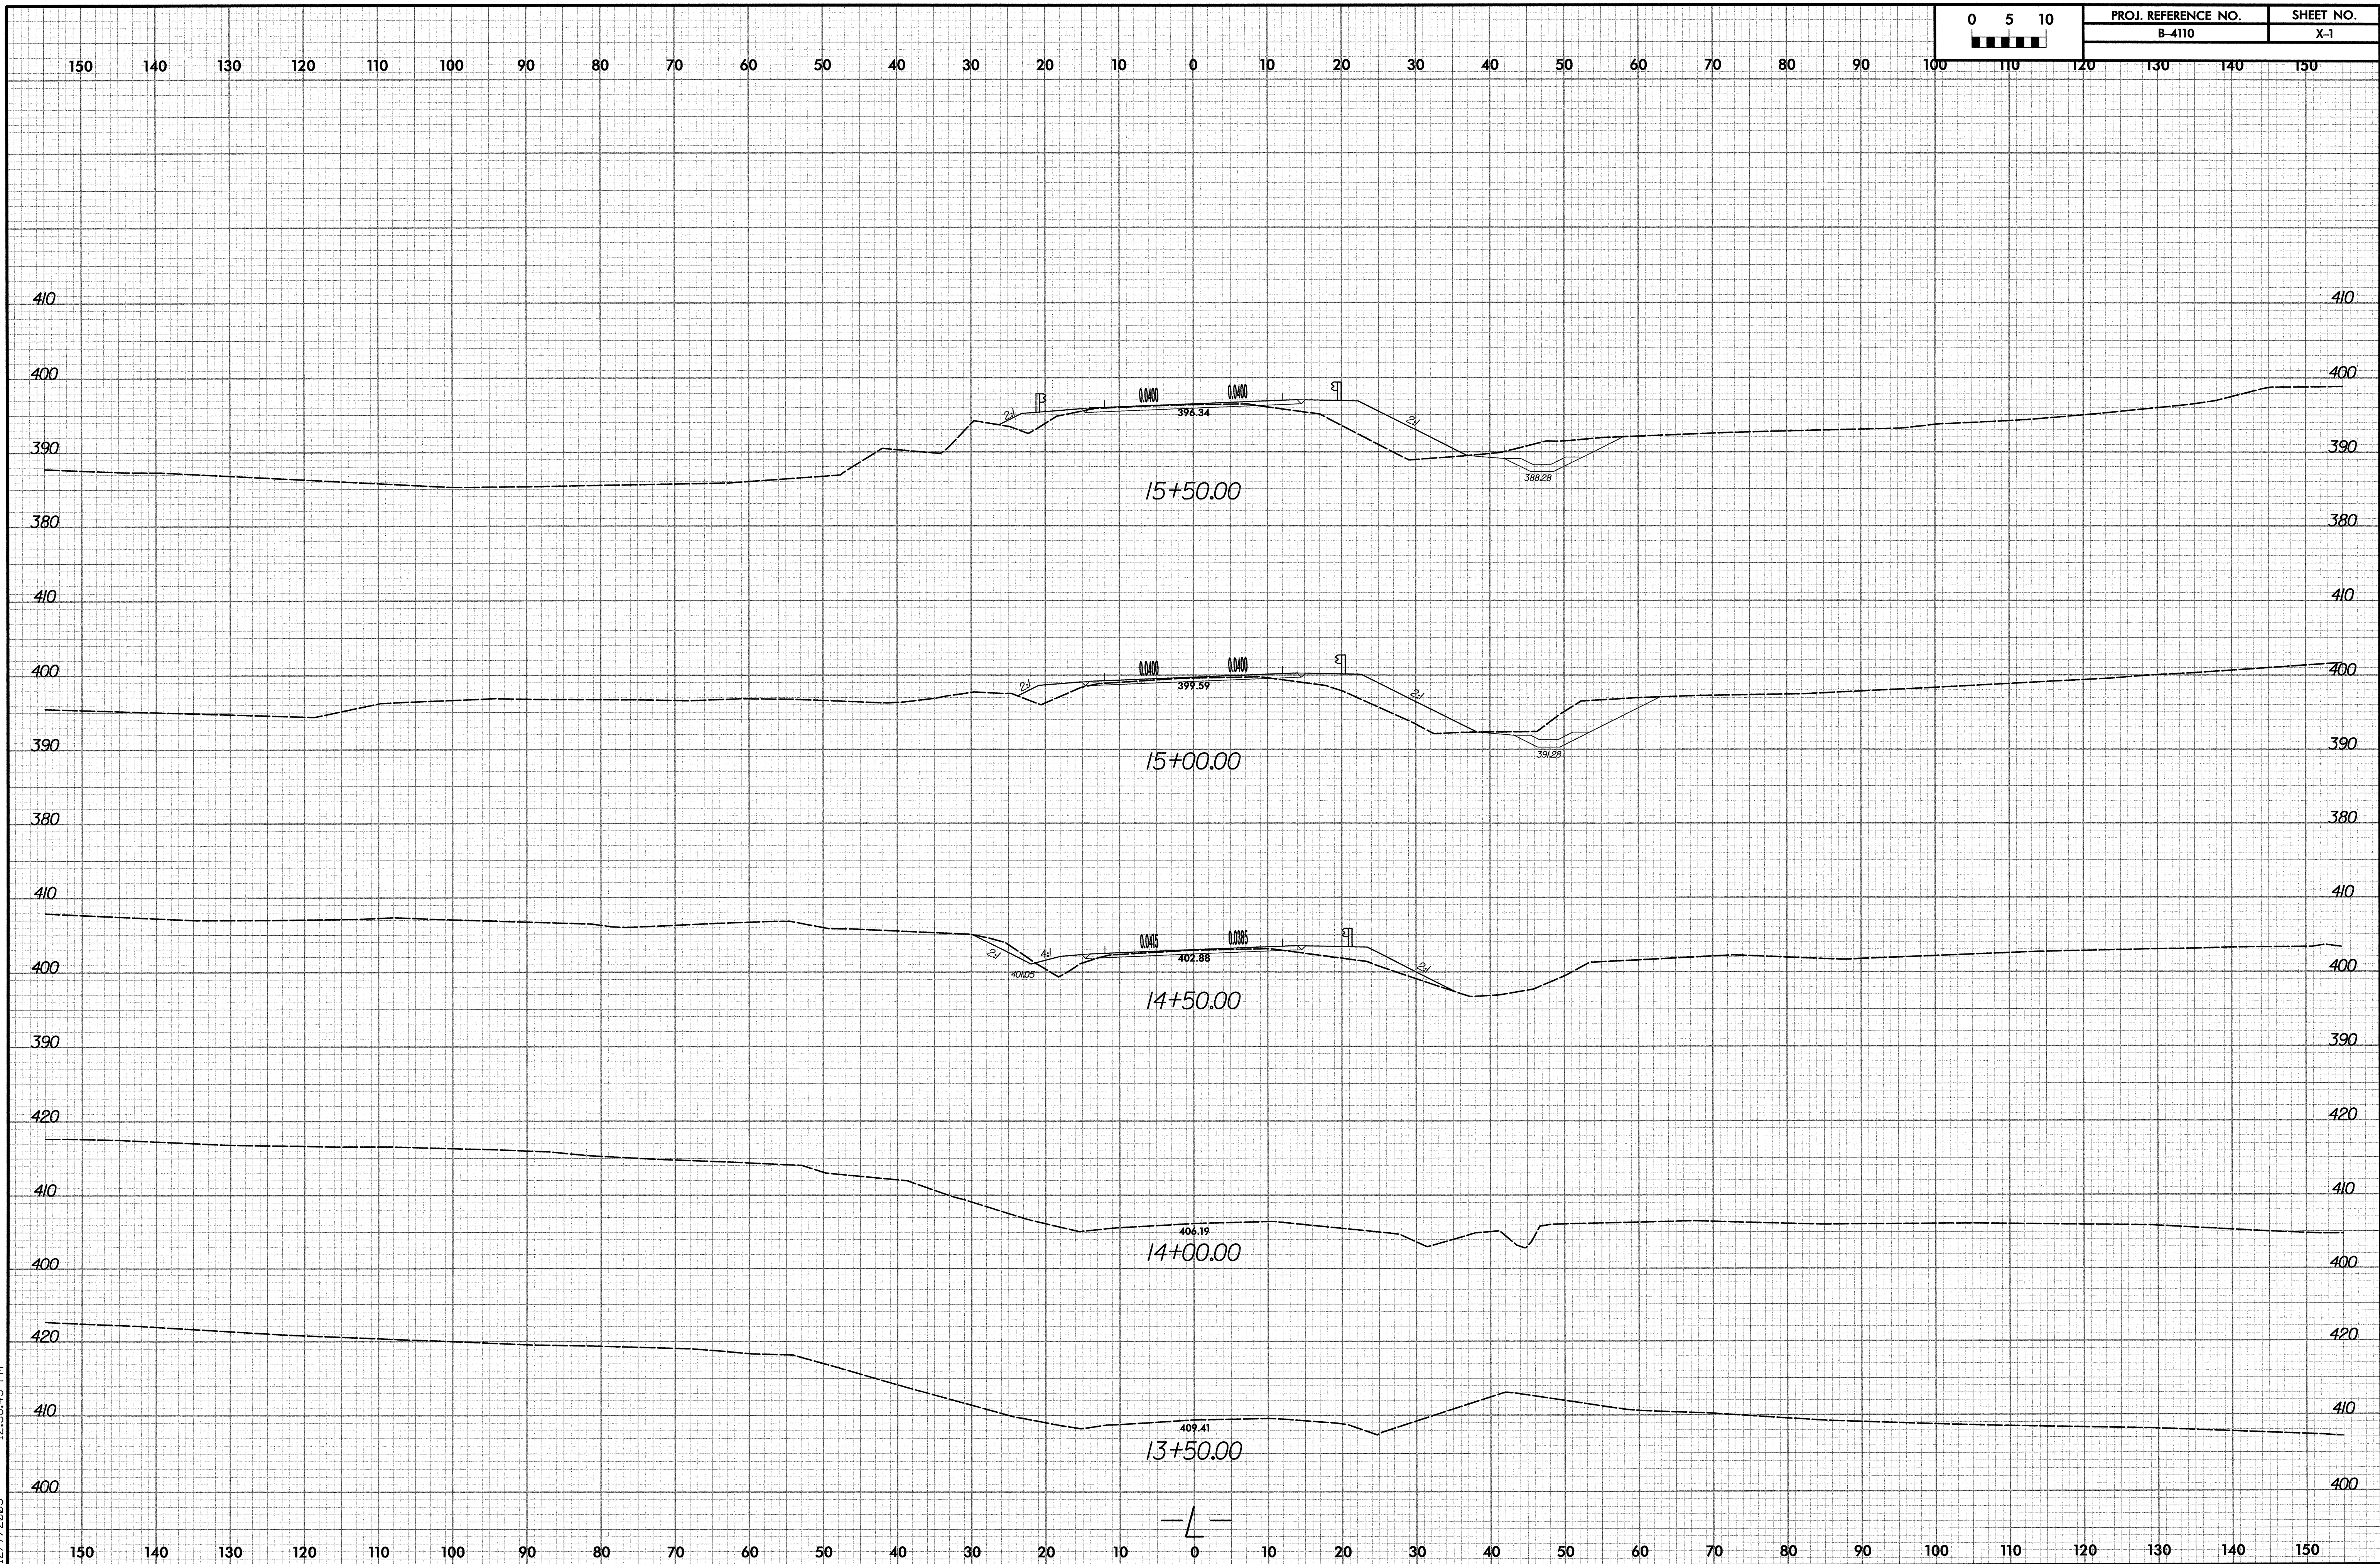

bhj11.dwg
 C:\Roadway\Xsec\Xpl\4110_rdy_1_xpl.dgn
 12/7/2005 12:36:45 PM