



336S CABINET
FRONT VIEW

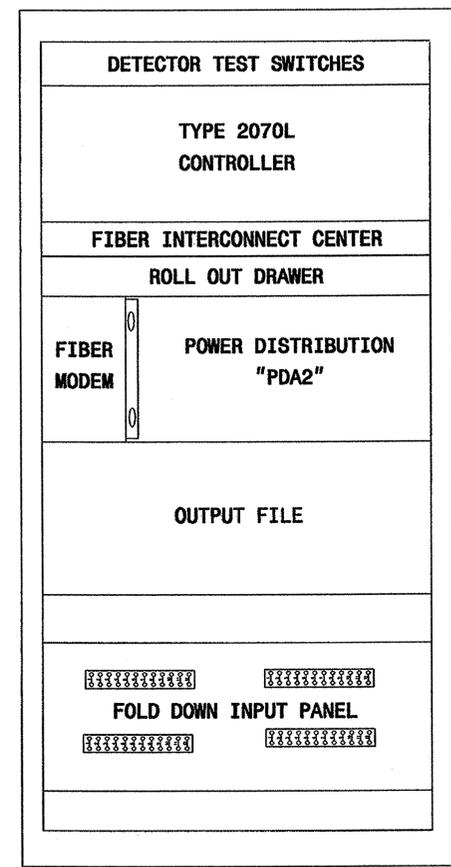

336S CABINET
REAR VIEW

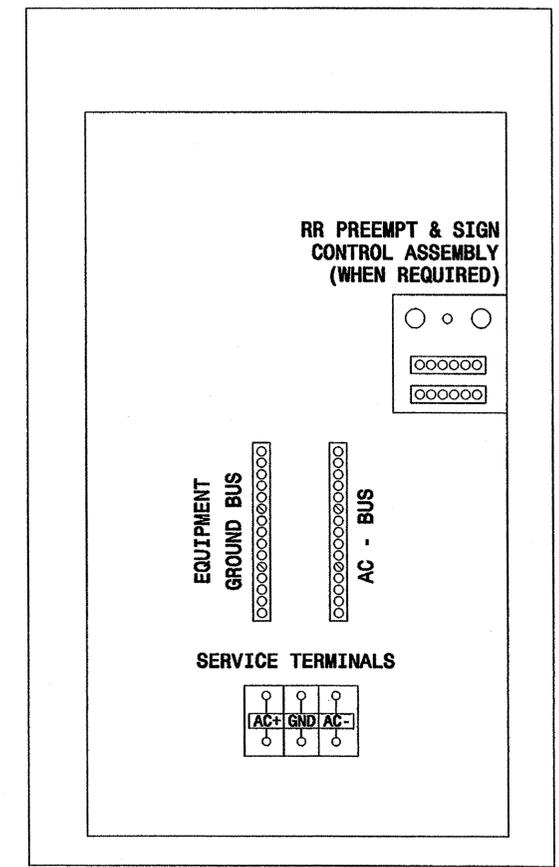

336S CABINET
REAR VIEW
RIGHT SIDE

NOTES

- PROVIDE A 2 " SPACE BETWEEN THE CONTROLLER AND THE ROLL OUT DRAWER TO ACCOMMODATE A FIBER INTERCONNECT CENTER.
- INSTALL POWER LINE SURGE PROTECTION INSIDE POWER DISTRIBUTION ASSEMBLY.

Typical Drawing

<p>222 N. McDowell St., Raleigh, NC 27603</p>	<p>Cabinet Component Layout 170 Cabinet Model 336S with 2070L Controller</p>		
	<p>PLAN DATE: October 2002</p> <p>PREPARED BY: P L Alexander</p>	<p>REVIEWED BY:</p> <p>REVISIONS</p>	

13-NOV-2002 10:52
D:\p0000170\cabrmer.dgn