



**STATE OF NORTH CAROLINA
DEPARTMENT OF TRANSPORTATION**

**SIGNING PLANS
HYDE COUNTY**

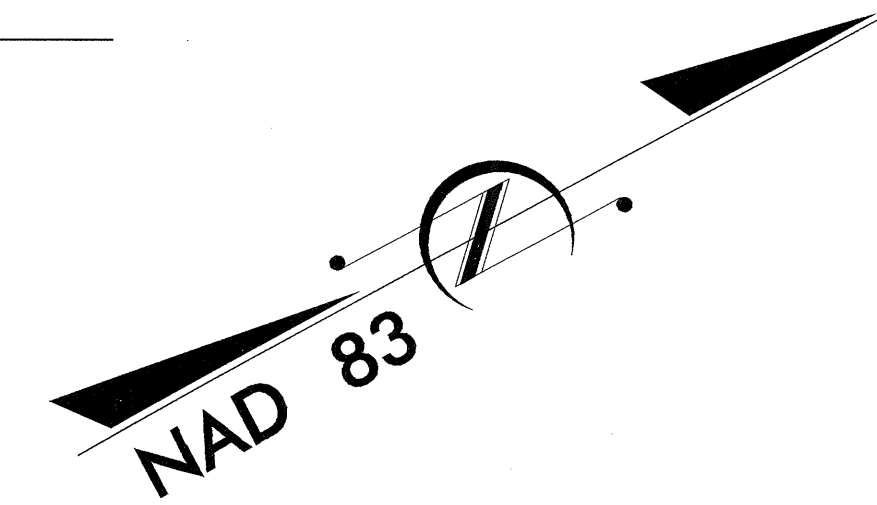

LOCATION: BRIDGE NO. 52 OVER WALLACE CANAL AND BRIDGE NO. 54 OVER KITTY CREEK ON US 264 EAST OF ENGELHARD

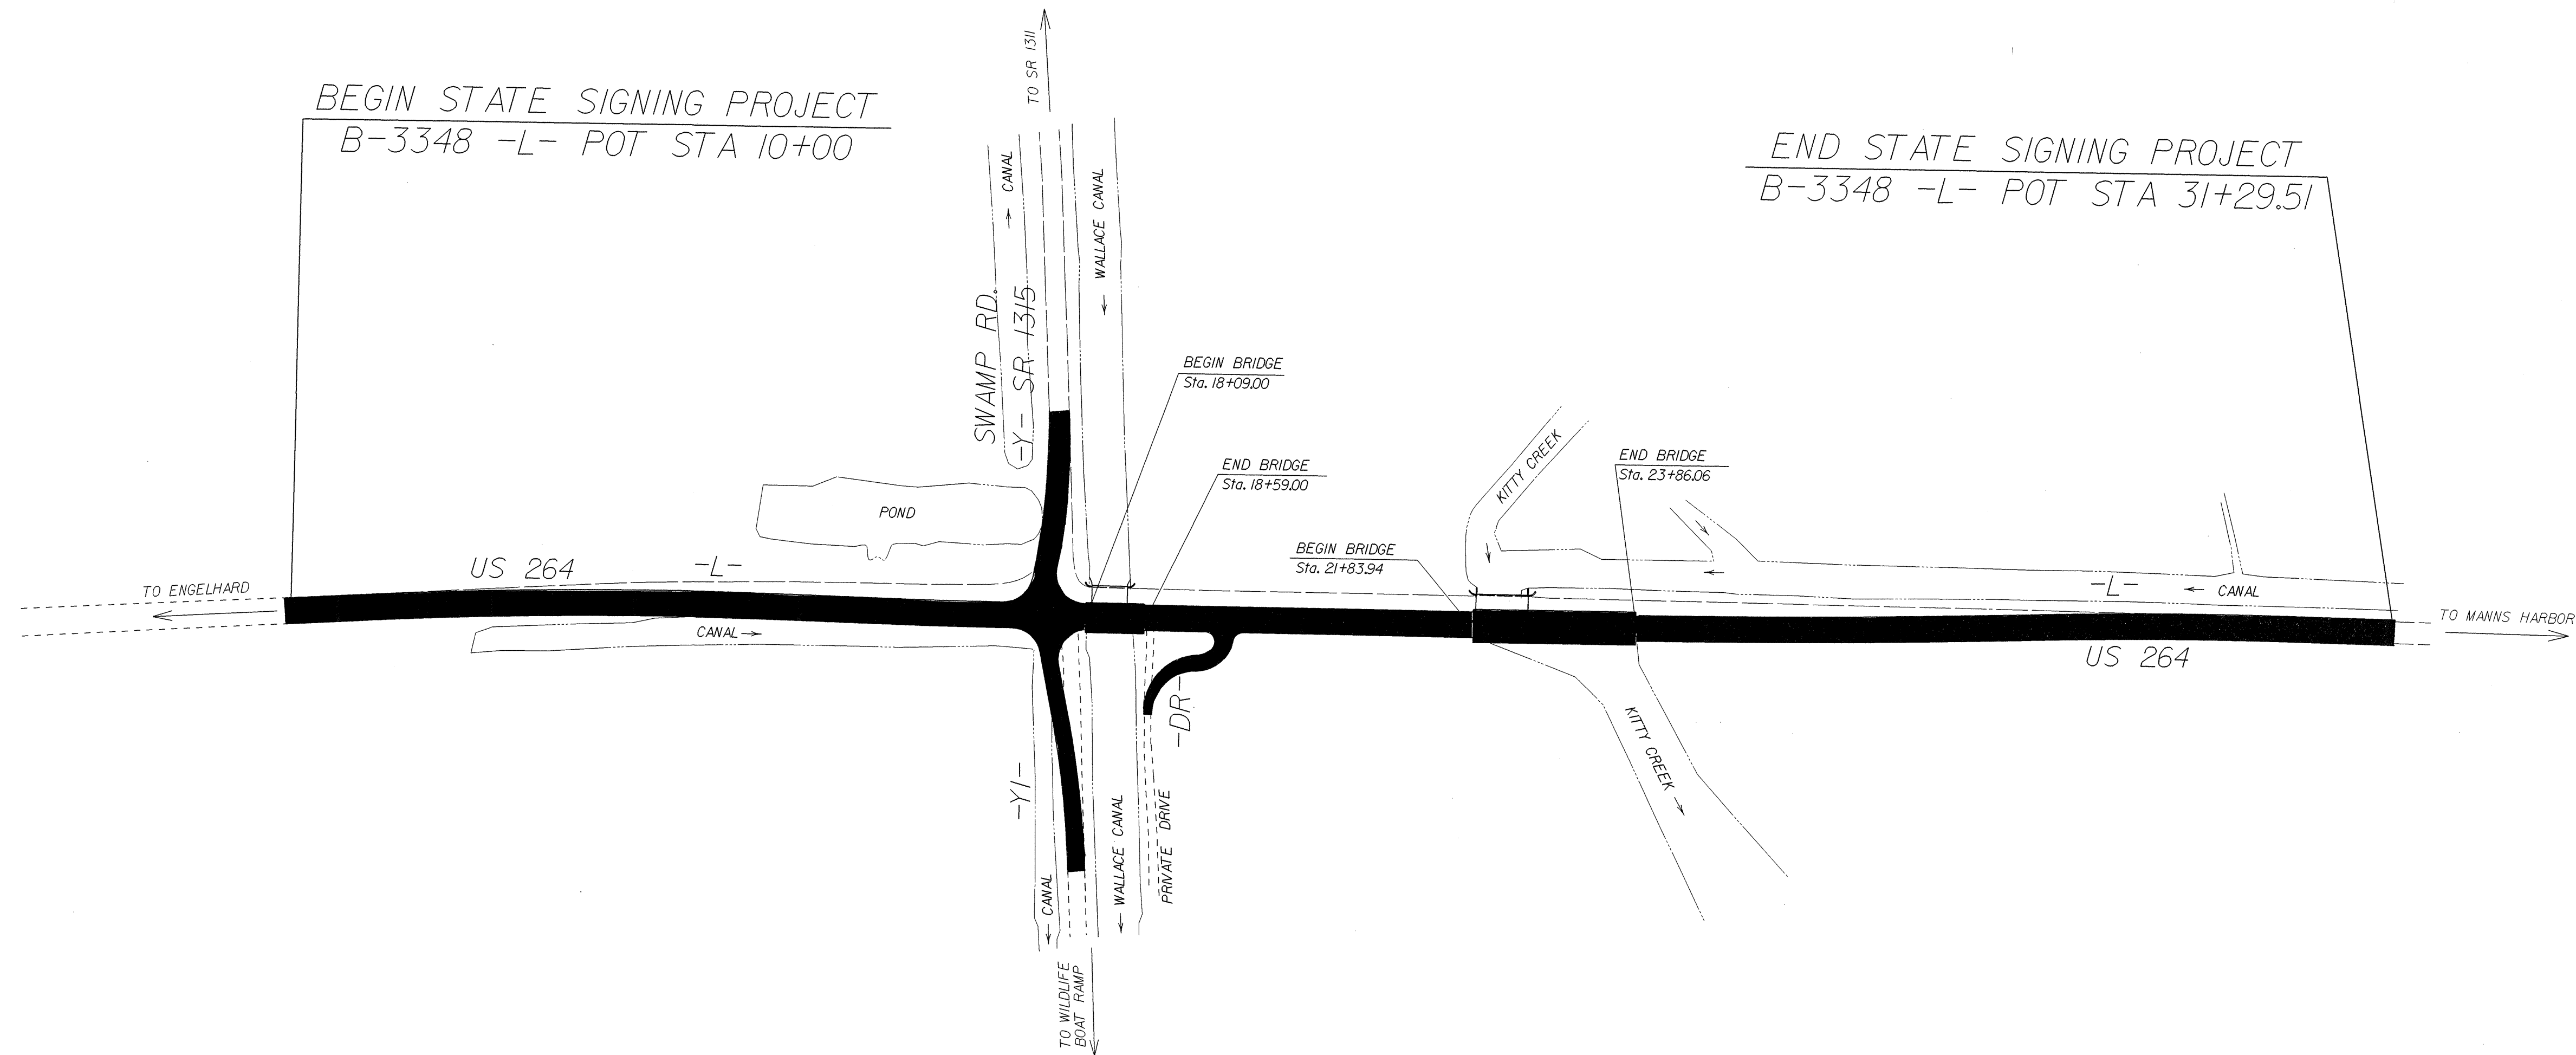

SUMMARY OF QUANTITIES

ITEM NO.		ITEM DESCRIPTION	QUANTITY	UNIT
DESC. NO.	SECT. NO.			
4025000000	901	CONTRACTOR FURNISHED, TYPE E SIGN	67.5	S.F.
4025000000	901	CONTRACTOR FURNISHED, TYPE F SIGN	7	S.F.
4082000000	903	SUPPORTS, WOOD	218	L.F.
4102000000	904	SIGN ERECTION, TYPE E	8	EA.
4108000000	904	SIGN ERECTION, TYPE F	1	EA.
4129000000	906	RELOCATE SIGN, TYPE D, E, OR F	2	EA.
4141000000	907	DISPOSAL OF SUPPORT, WOOD	2	EA.
4155000000	907	DISPOSAL OF SIGN SYSTEM, U-CHANNEL	4	EA.
4158000000	907	DISPOSAL OF SIGN SYSTEM, WOOD	12	EA.

**ROADWAY STANDARD DRAWINGS
APPLICABLE TO THESE SIGNING PLANS
903.10 903.20 904.50**

INDEX

SHEET NO.	DESCRIPTION
1	TITLE SHEET
2	E SHEET & F SHEET
3	EXISTING/PROPOSED ROADWAY

PLAN PREPARED BY: N.C.D.O.T. SIGNING SECTION


SEAL

RON KING, P.E. SIGNING ENGINEER

A. I. ALQUDWAH, P.E. SIGNING PROJECT ENGINEER

D. M. EATON SIGNING PROJECT DESIGN ENGINEER

R. R. HENNEIN SIGNING DESIGNER

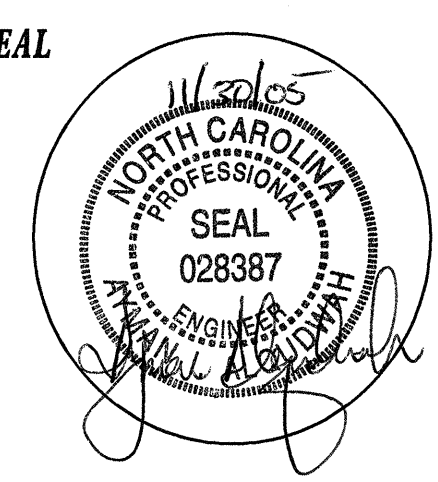

CONTRACT NO.: C200856 T.I.P.: B-3348