
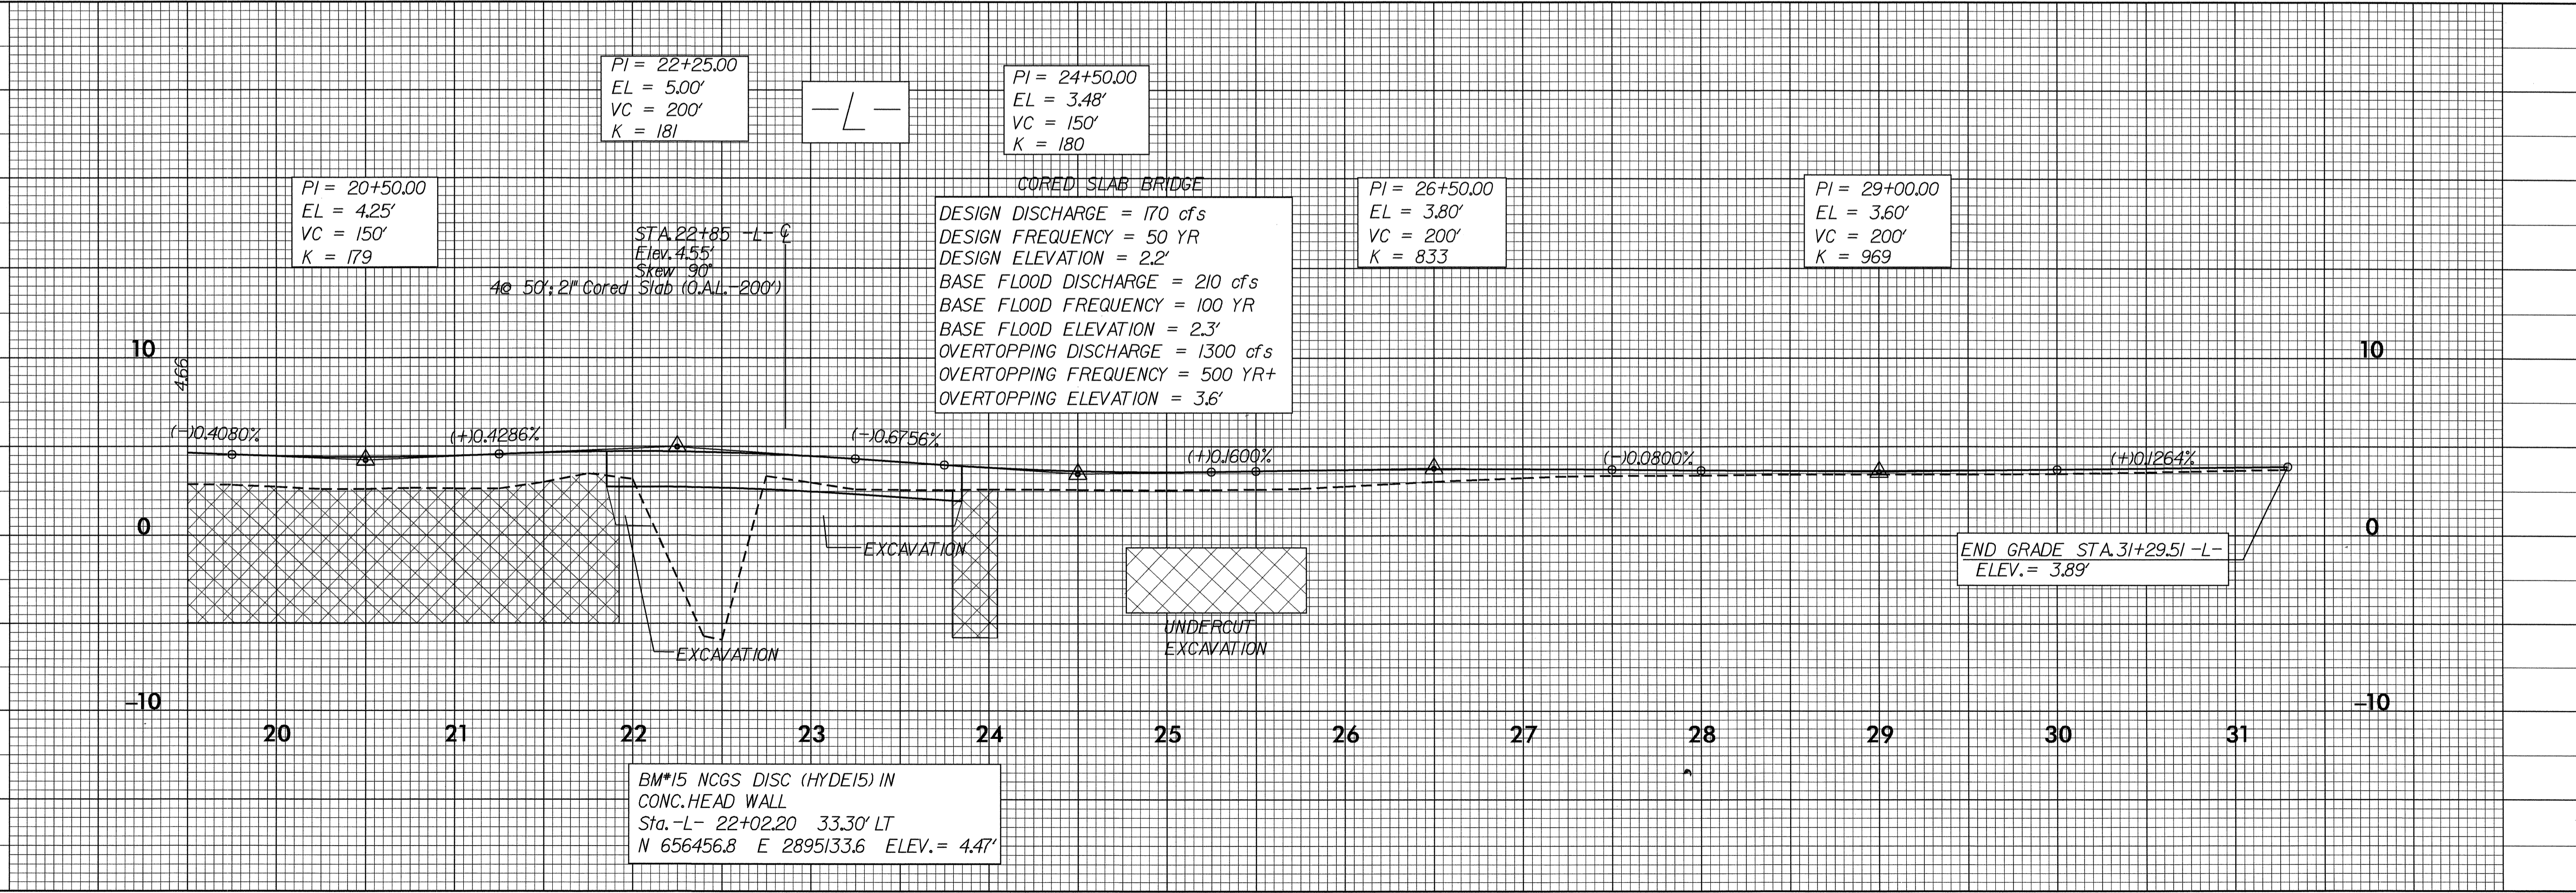


5/28/99

PROJECT REFERENCE NO. B-3348	SHEET NO. 6
ROADWAY DESIGN ENGINEER	HYDRAULICS ENGINEER

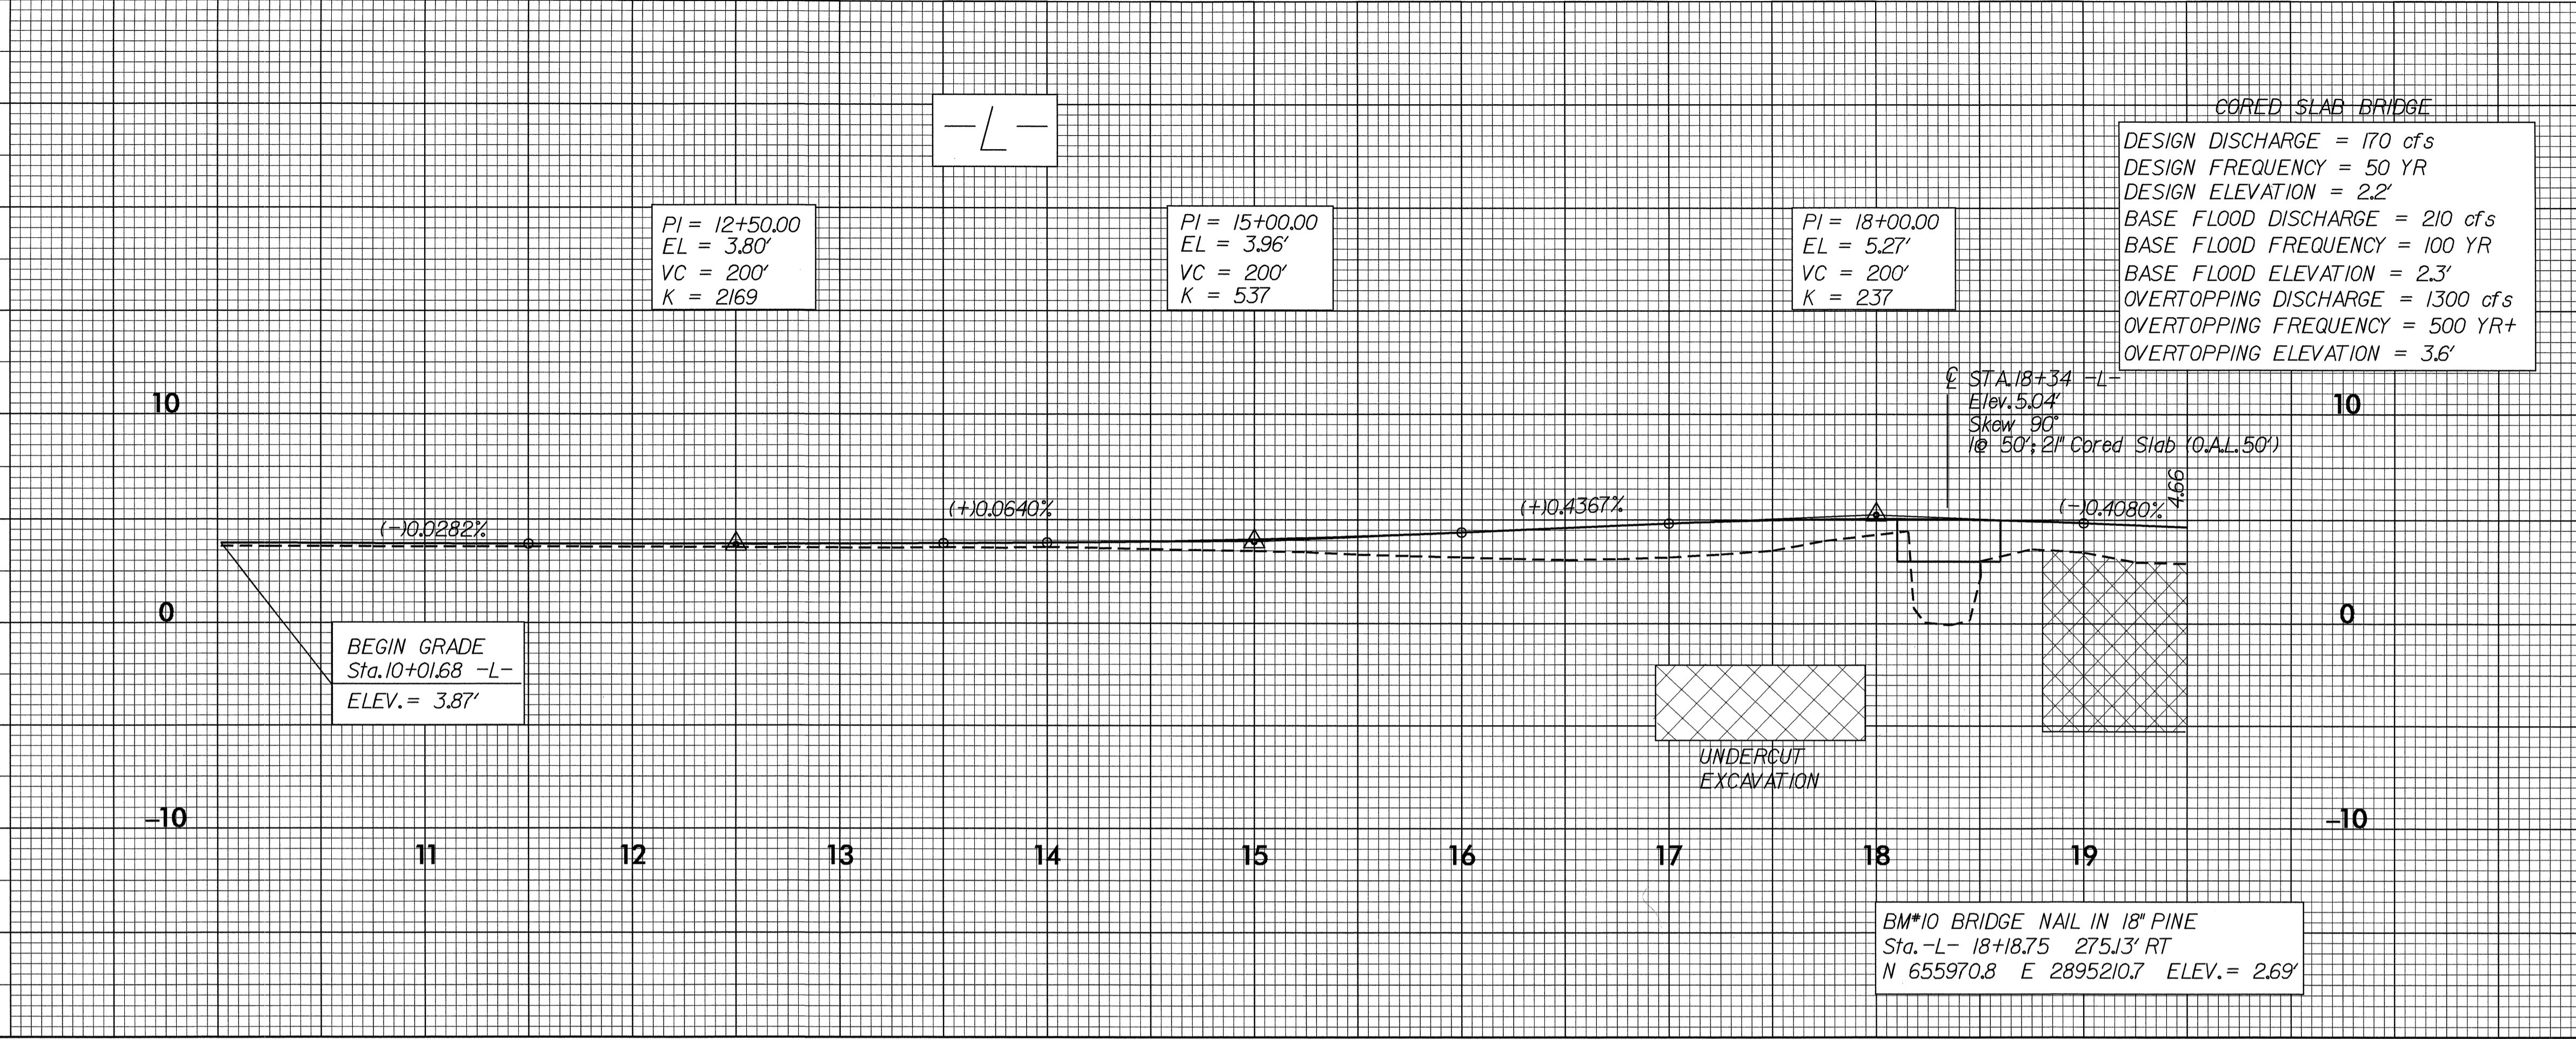

30-MAR-2004 13:58  
R:\P\01\B3348\GFI  
JDG:gham  
AT