



20-SEP-2005 08:49  
 S:\Projects\2005\0849\Special Details\ward\stds\02\stds to Special Details\english\422d10\0422d10.dgn  
 ericward AT PS-22293

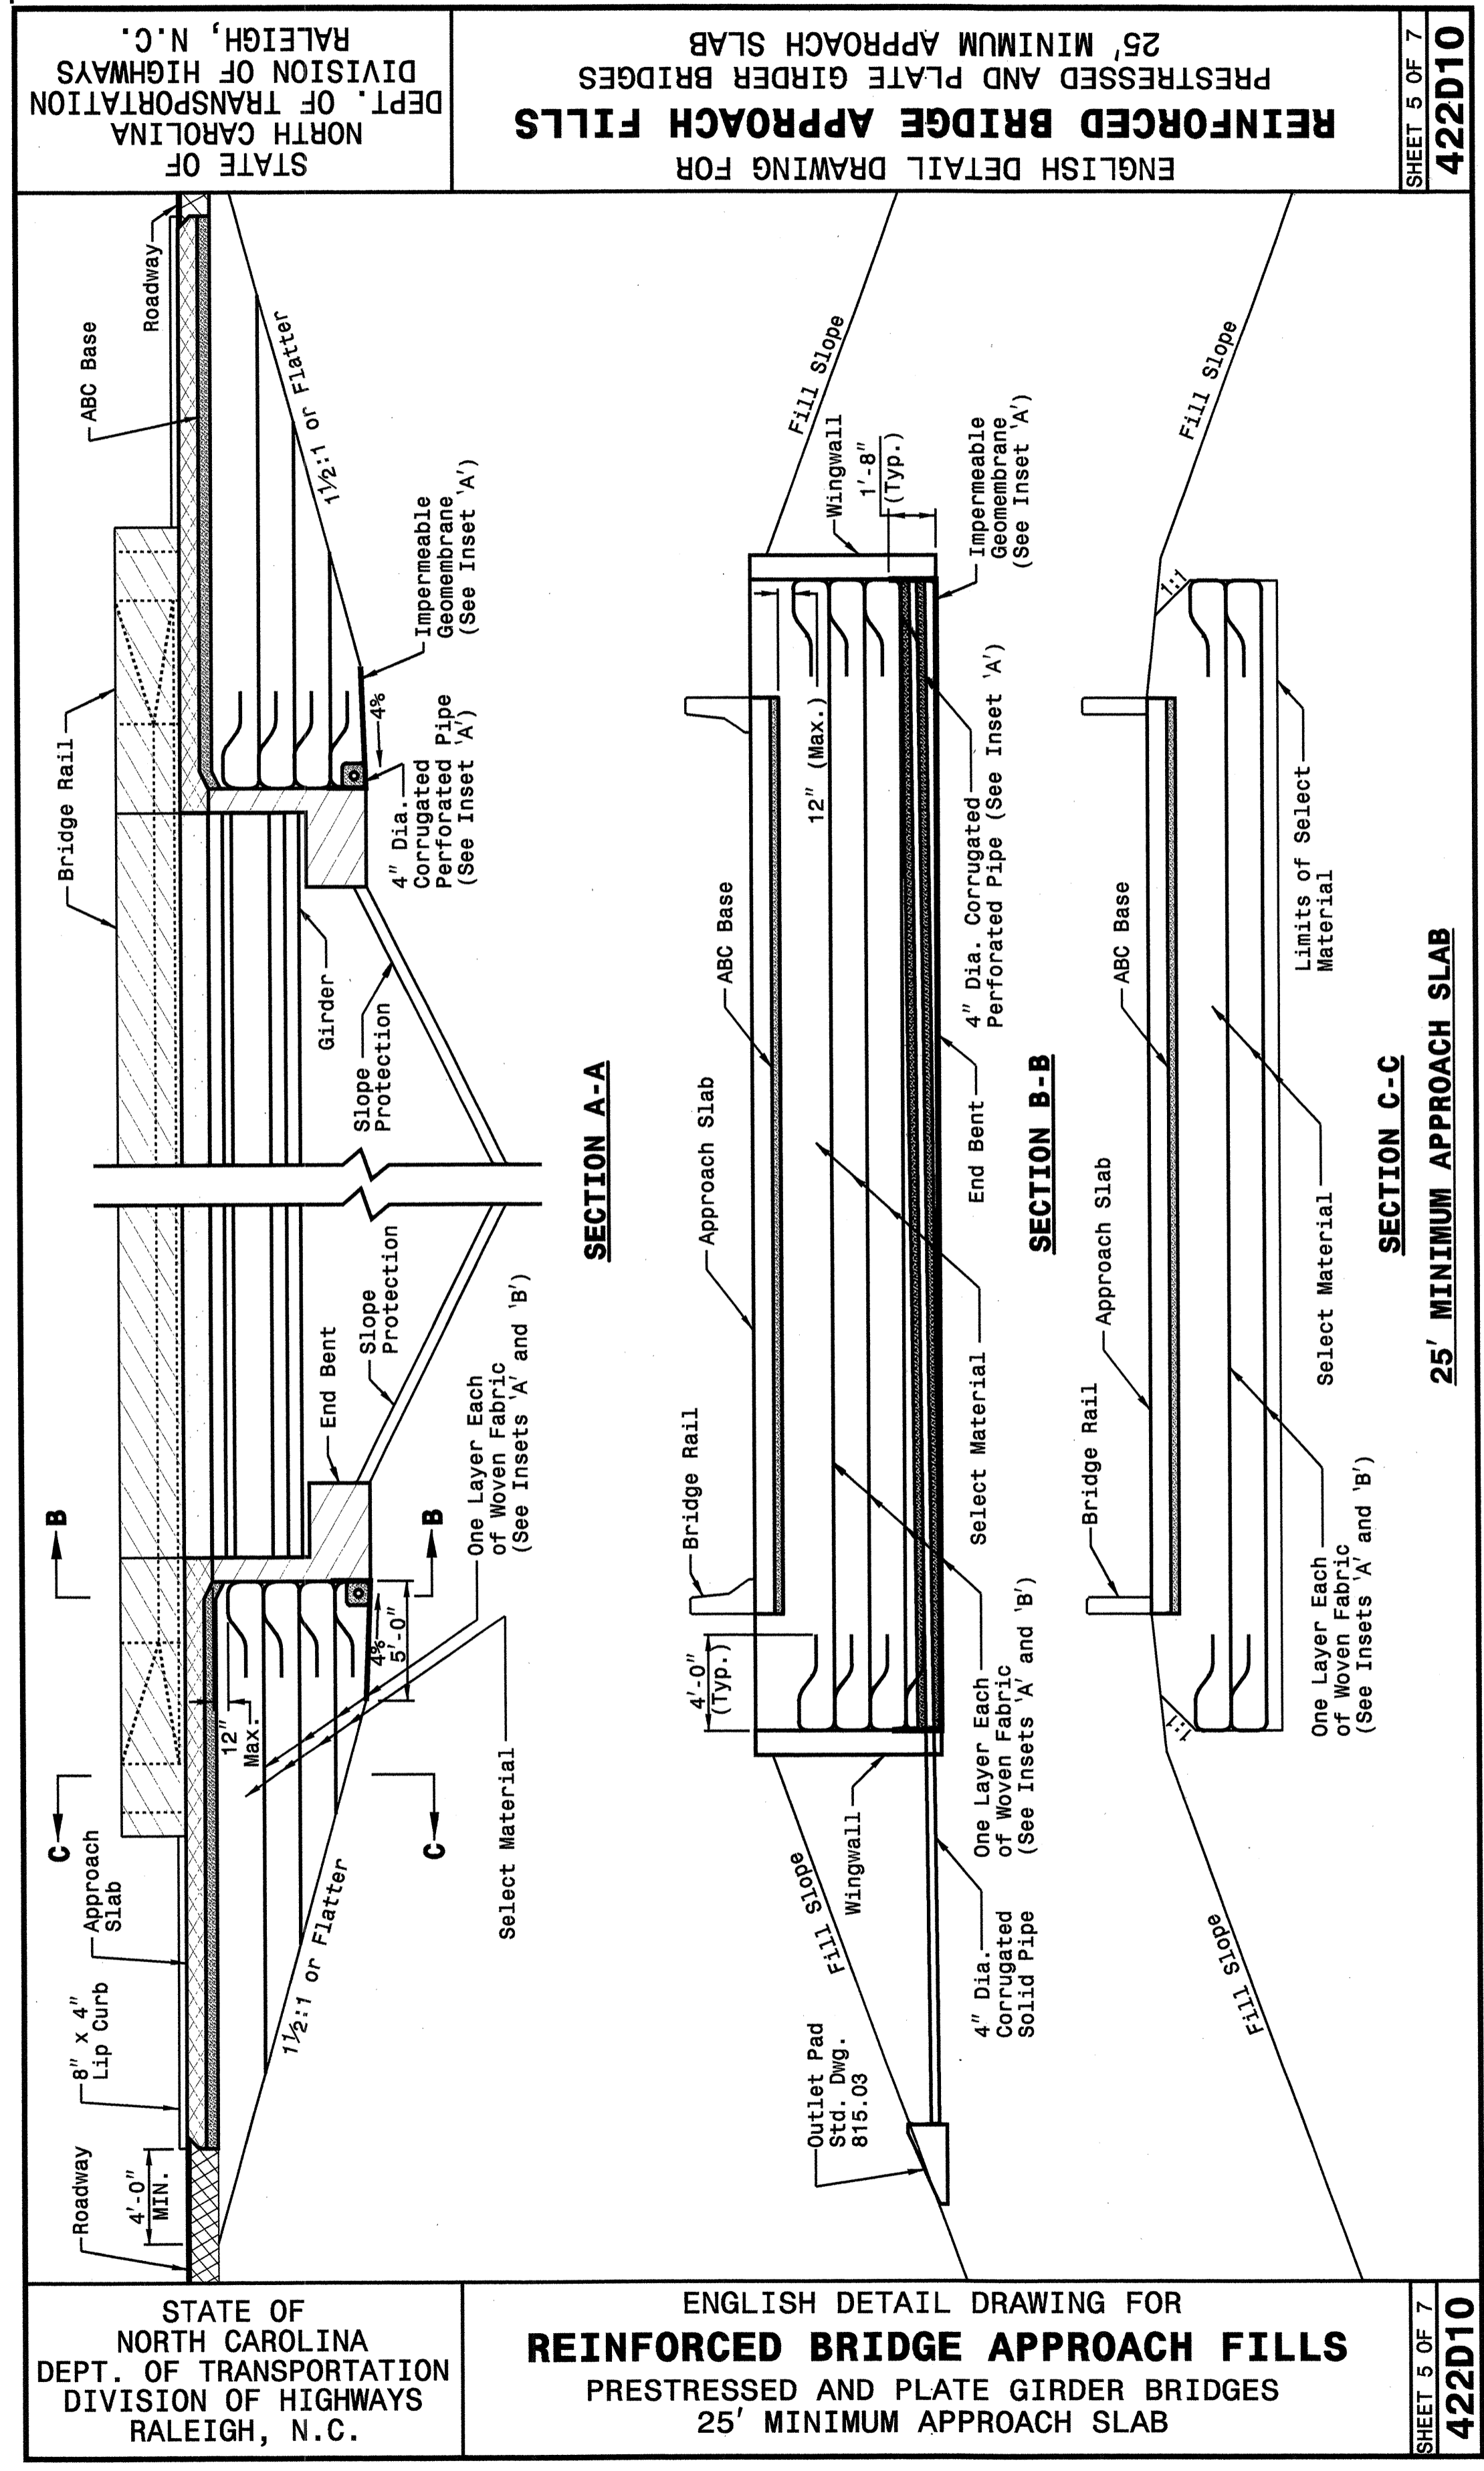

STATE OF NORTH CAROLINA  
DEPT. OF TRANSPORTATION  
DIVISION OF HIGHWAYS  
RALEIGH, N.C.

ENGLISH DETAIL DRAWING FOR  
**REINFORCED BRIDGE APPROACH FILLS**  
PRESTRESSED AND PLATE GIRDER BRIDGES  
25' MINIMUM APPROACH SLAB


SHEET 5 OF 7  
**422D10**

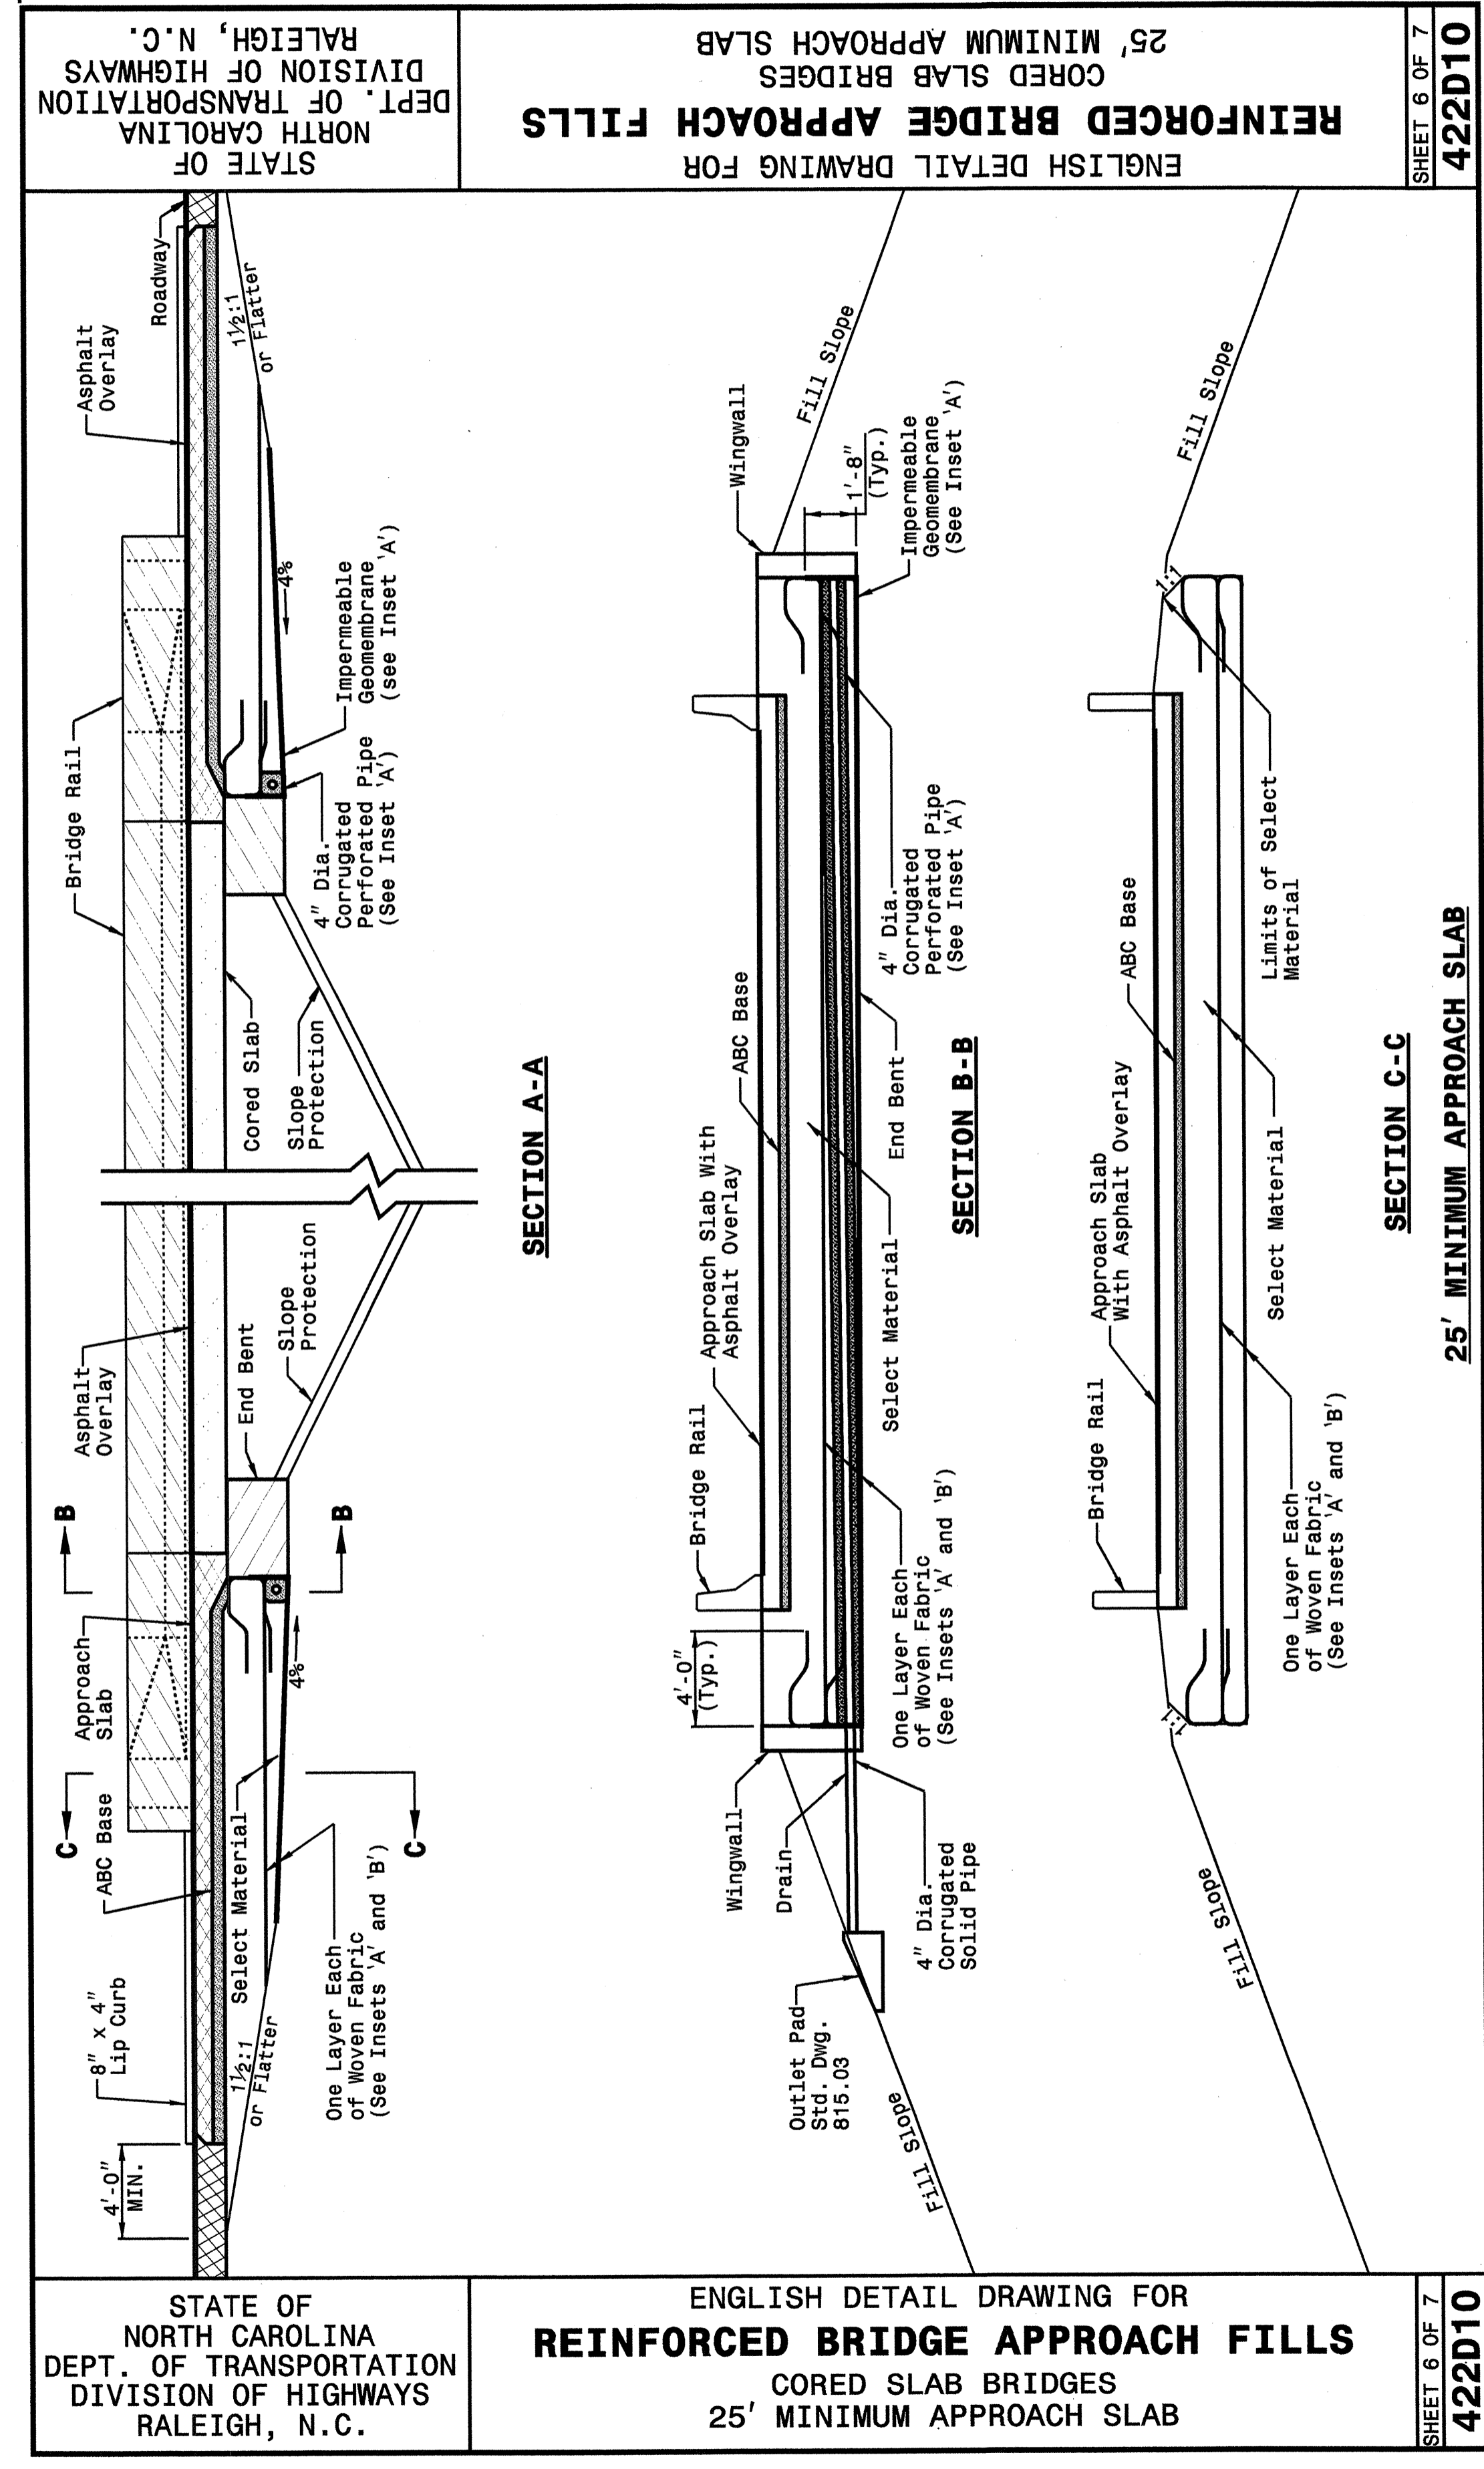

STATE OF NORTH CAROLINA  
DEPT. OF TRANSPORTATION  
DIVISION OF HIGHWAYS  
RALEIGH, N.C.

ENGLISH DETAIL DRAWING FOR  
**REINFORCED BRIDGE APPROACH FILLS**  
CORED SLAB BRIDGES  
25' MINIMUM APPROACH SLAB

SHEET 6 OF 7  
**422D10**

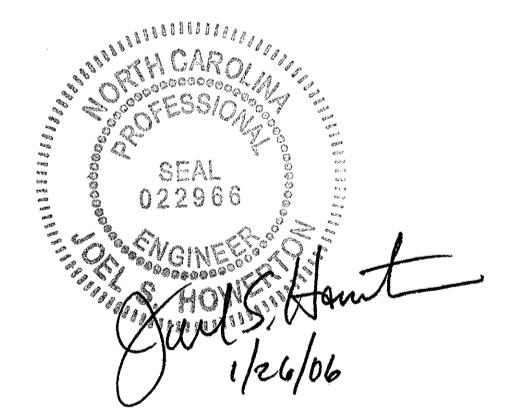

**PROJECT SERVICES UNIT**  
**STANDARDS AND SPECIAL DESIGN**  
Office 919-250-4128 FAX 919-250-4119

**SEE PLATE FOR TITLE**

ORIGINAL BY: 2002 STANDARDS DATE: 01-15-02  
 MODIFIED BY: E.E. WARD DATE: 09-12-05  
 CHECKED BY: *Joel S. Hunt* DATE: 1/26/06  
 FILE SPEC.: stds/02stdstodetails/english/422d10.dgn