
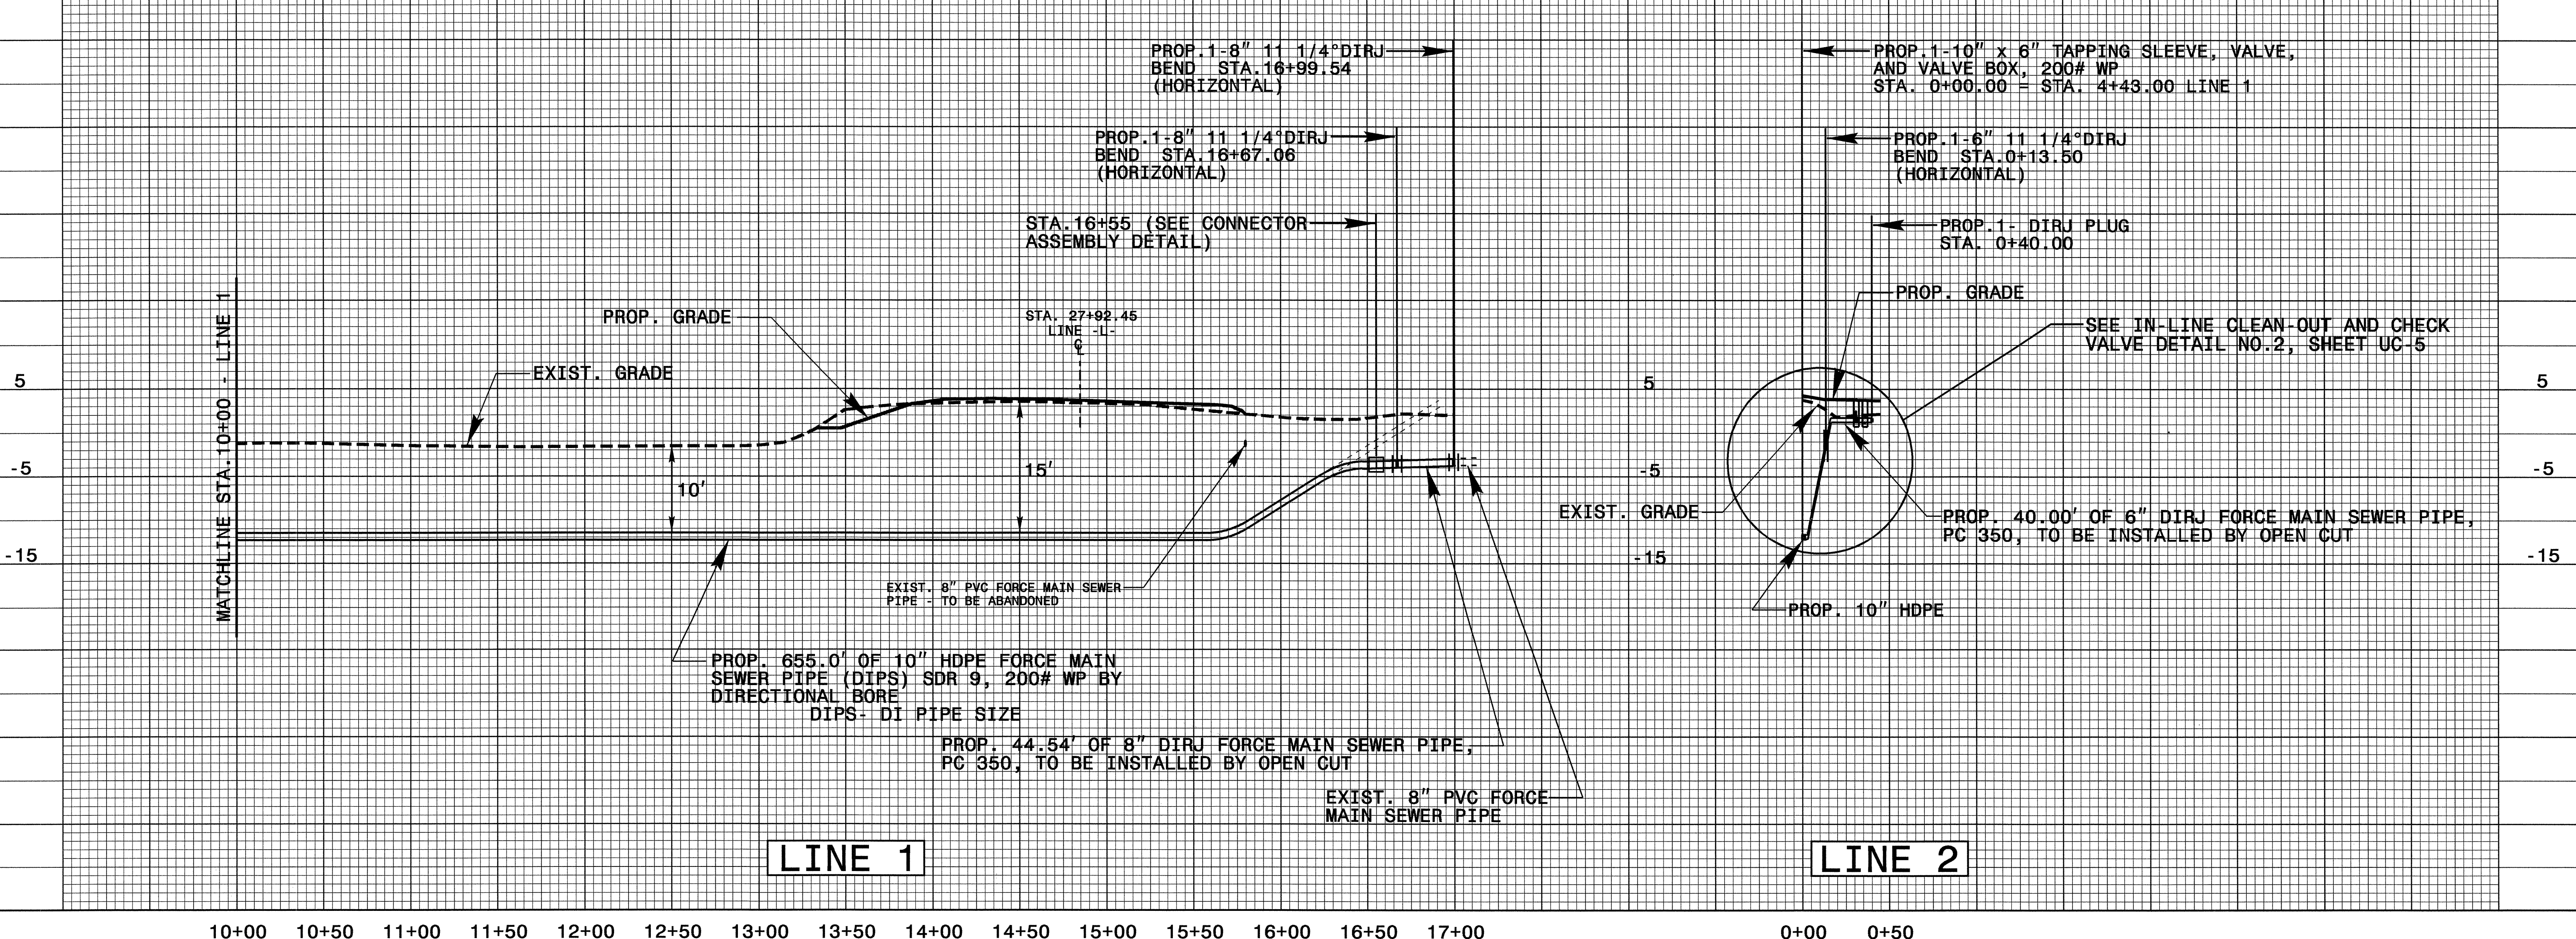


5/14/99

PROJECT REFERENCE NO.	SHEET NO.
B-3348	UC-4
DESIGNED BY: KAK	
DRAWN BY: KAK	
CHECKED BY: CDB	
APPROVED BY: CDB	
REVISED:	
NORTH CAROLINA DEPARTMENT OF TRANSPORTATION	
DESIGN SERVICES UNIT PHONE: (919) 250-4128 FAX: (919) 250-4119	
UTILITY CONSTRUCTION PLANS ONLY	

UTILITY CONSTRUCTION

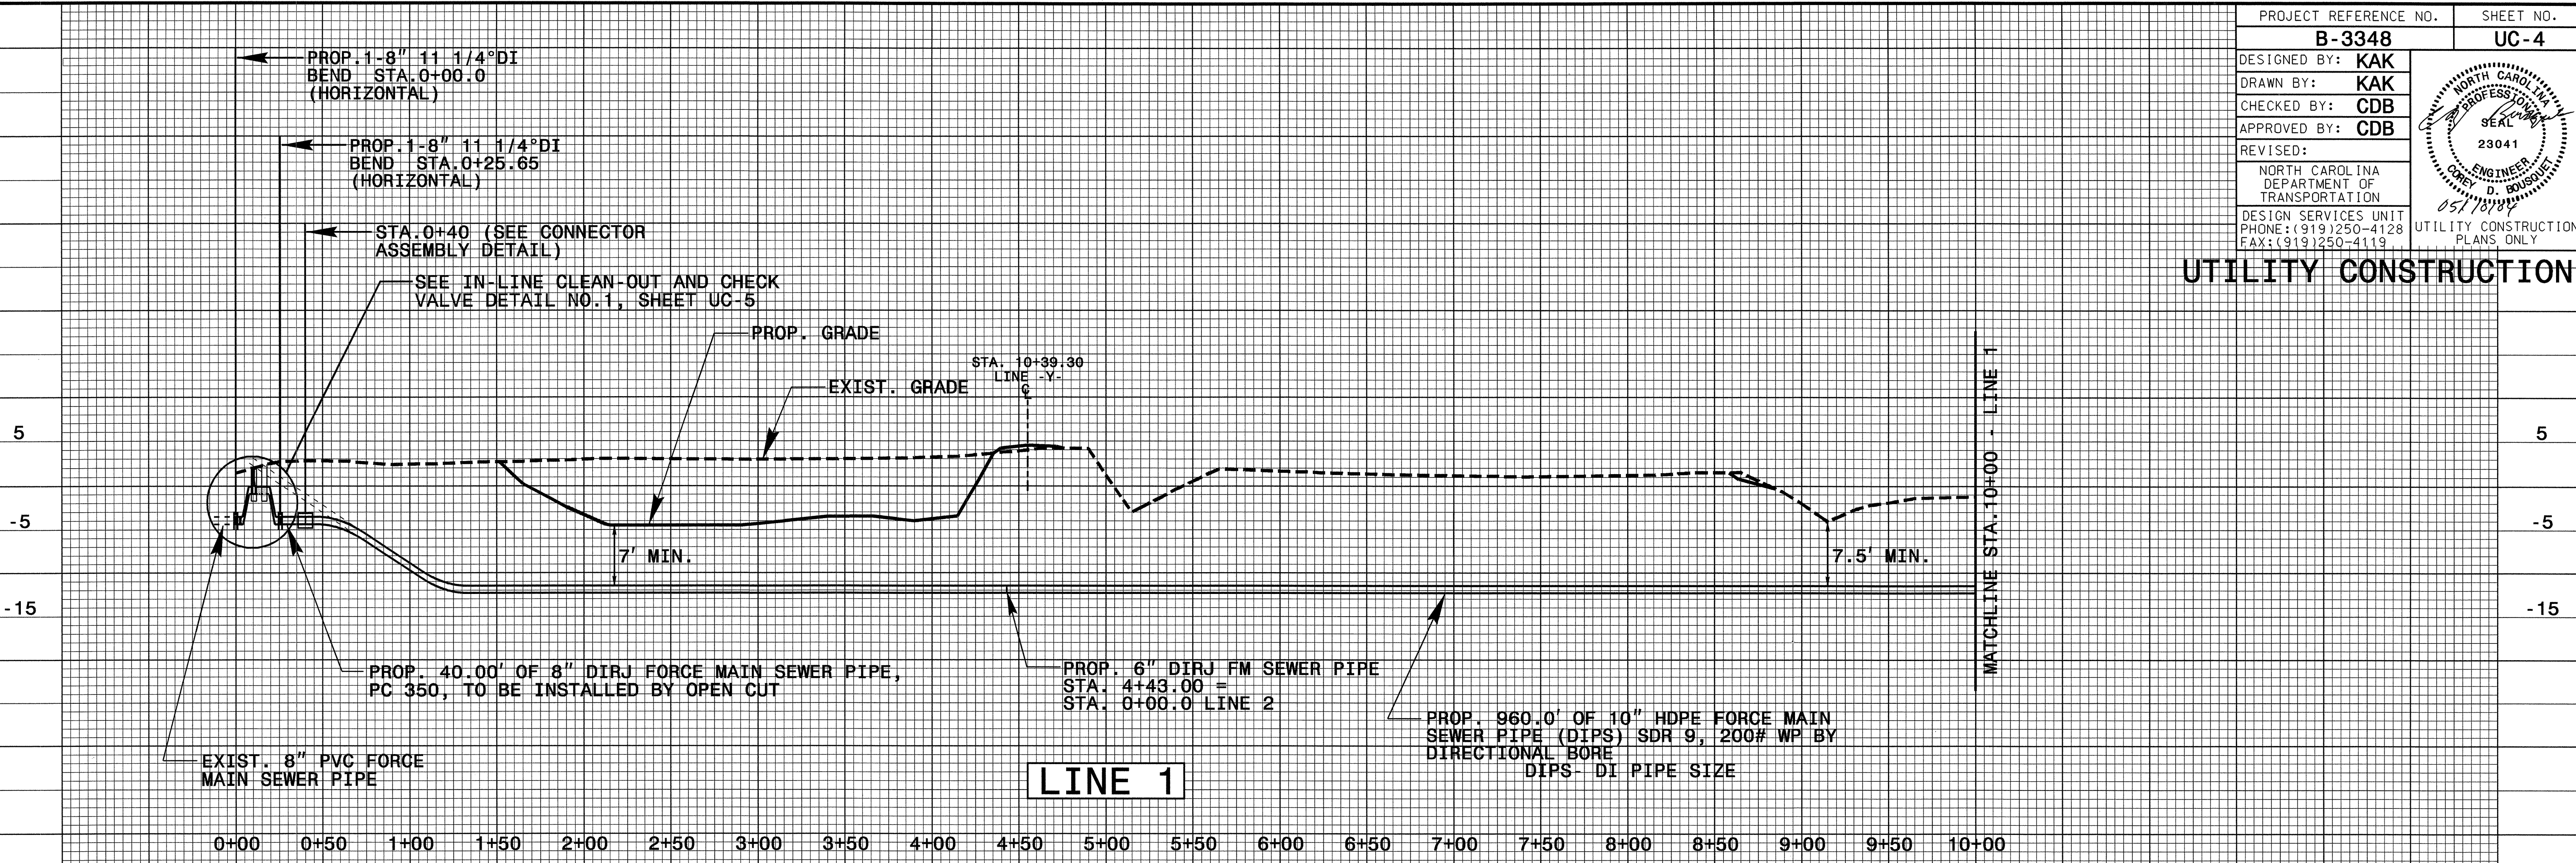

06-MAY-2004 12:05
R:\Utility\B3348\UC4\UC4-upr.dgn
dwgname