



8/23/99

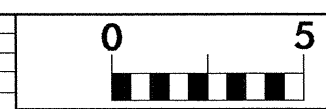

PROJ. REFERENCE NO.
B-3348

SHEET NO.
X-14

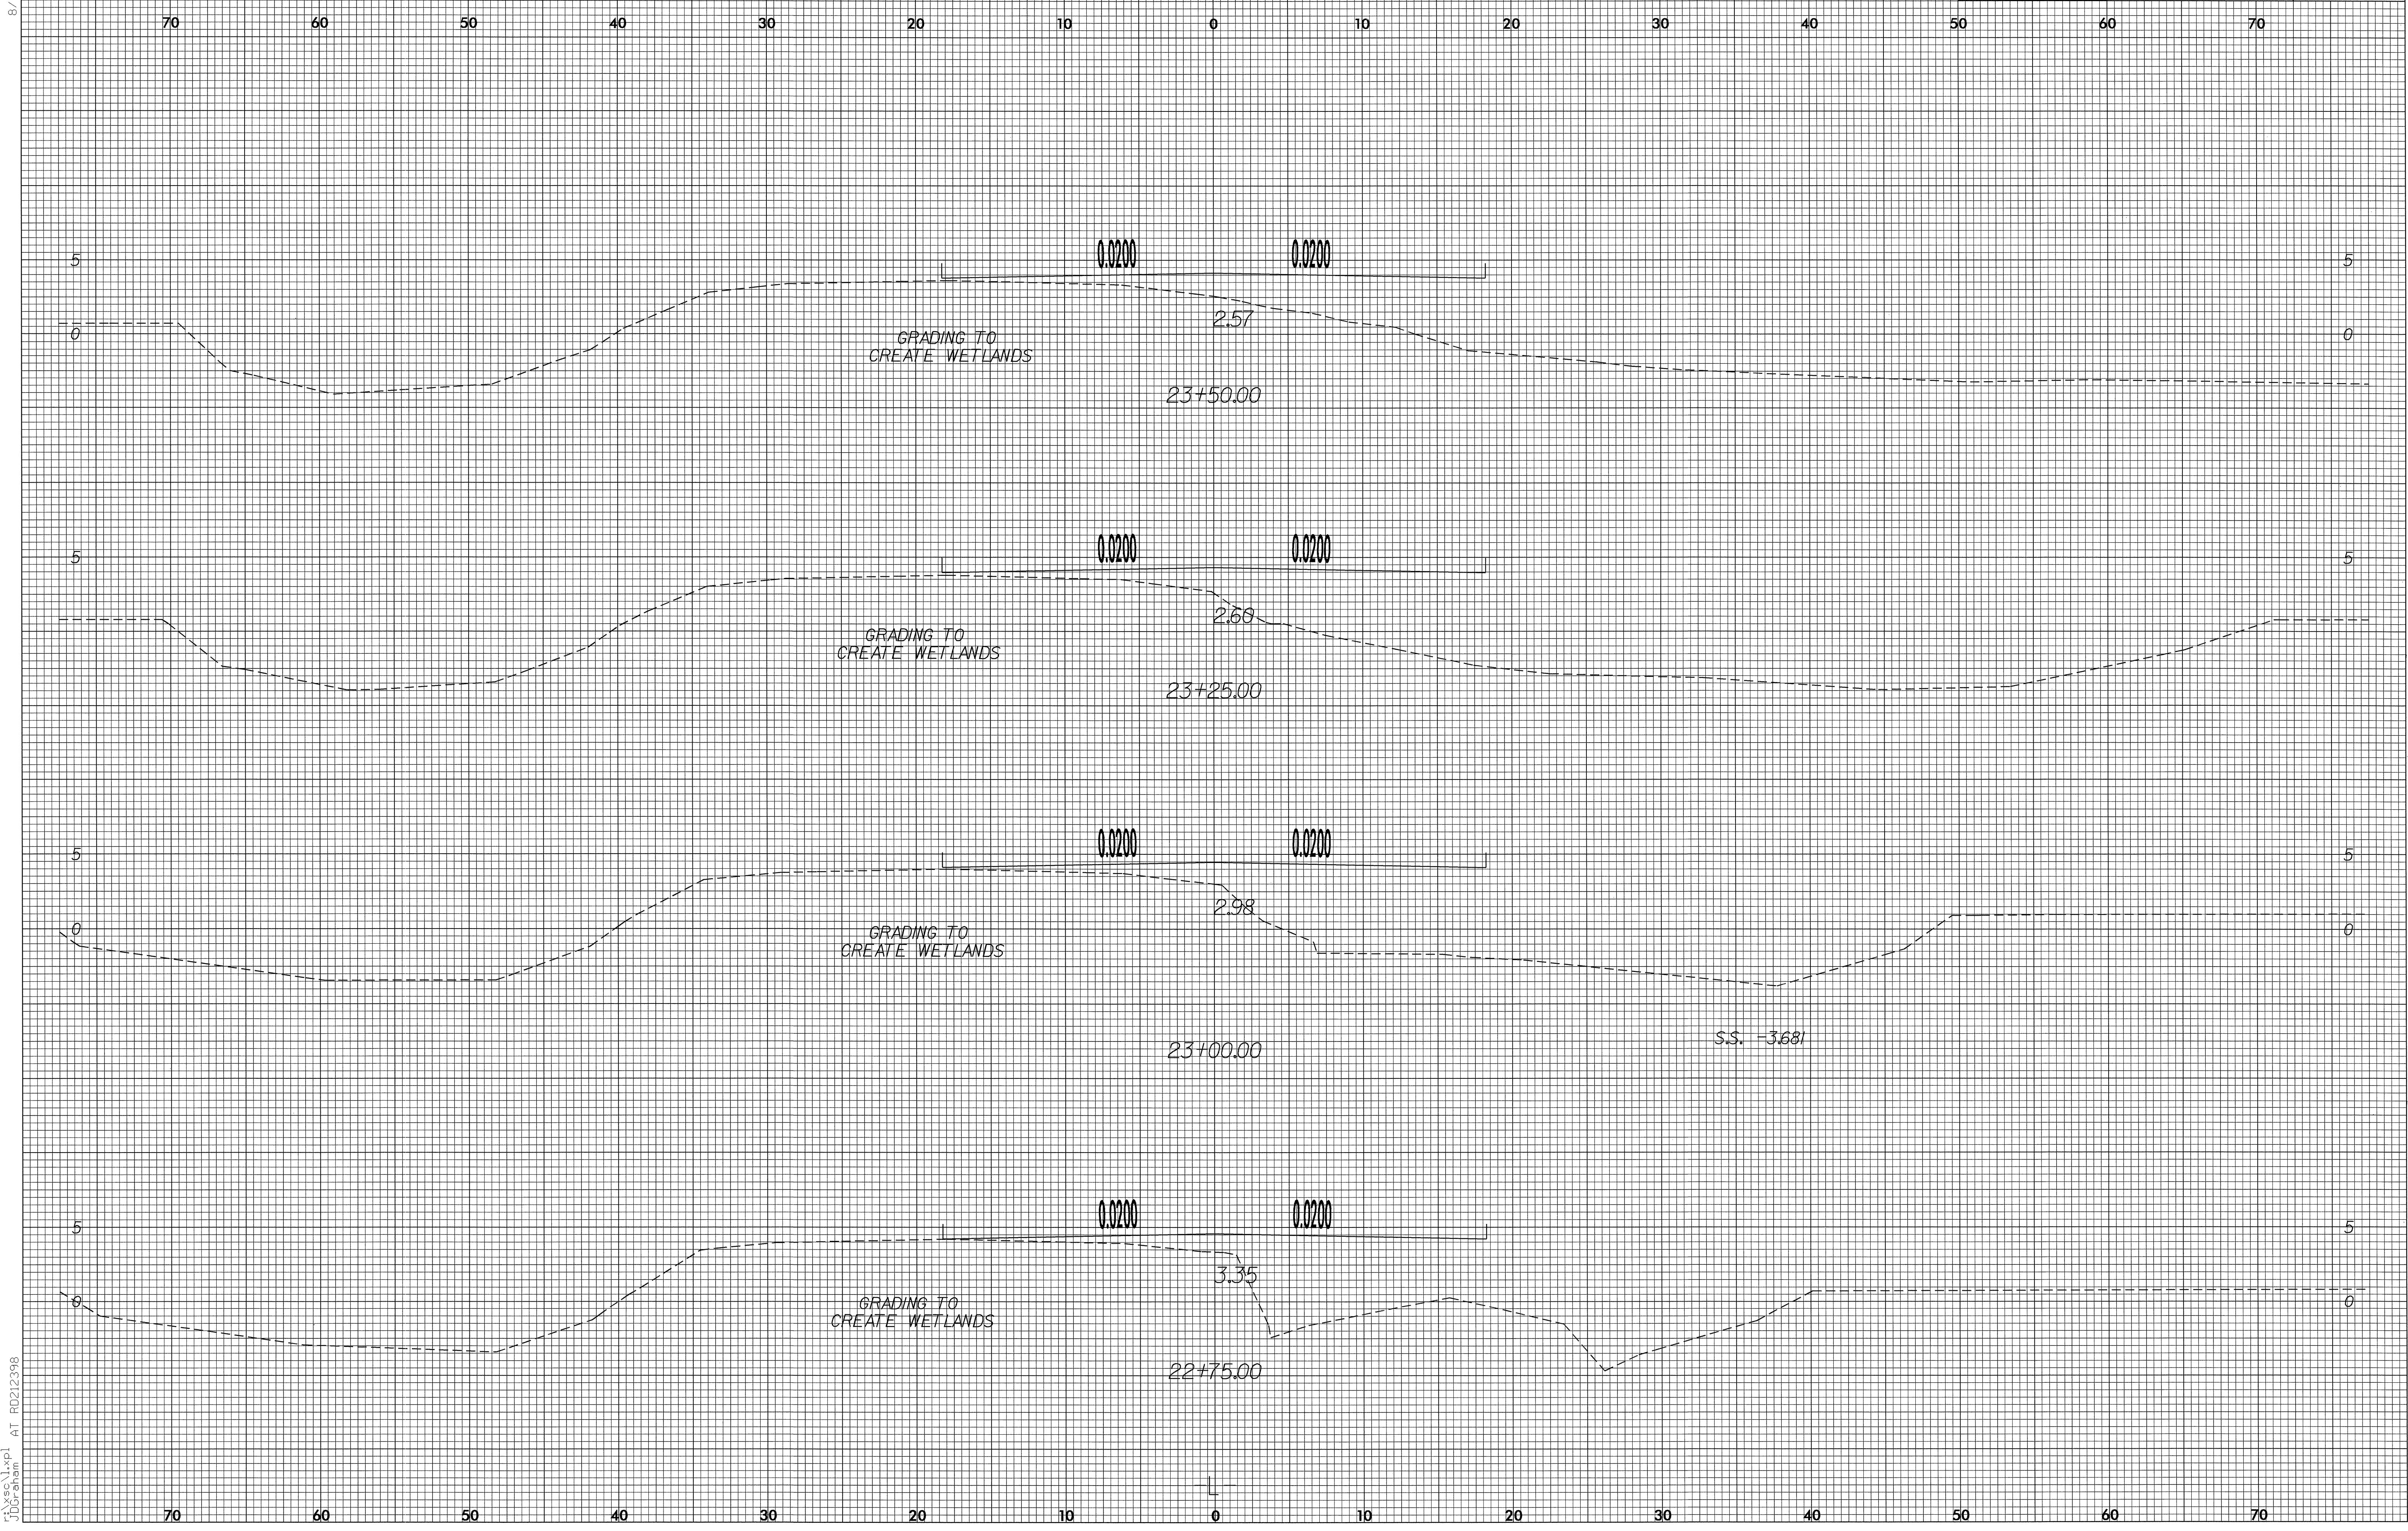

30-MAR-2004 07:06
JDGraham