


8/23/99


70 60 50 40 30 20 10 0 10 20 30 40 50 60 70

10  
5  
0  
0  
5  
10

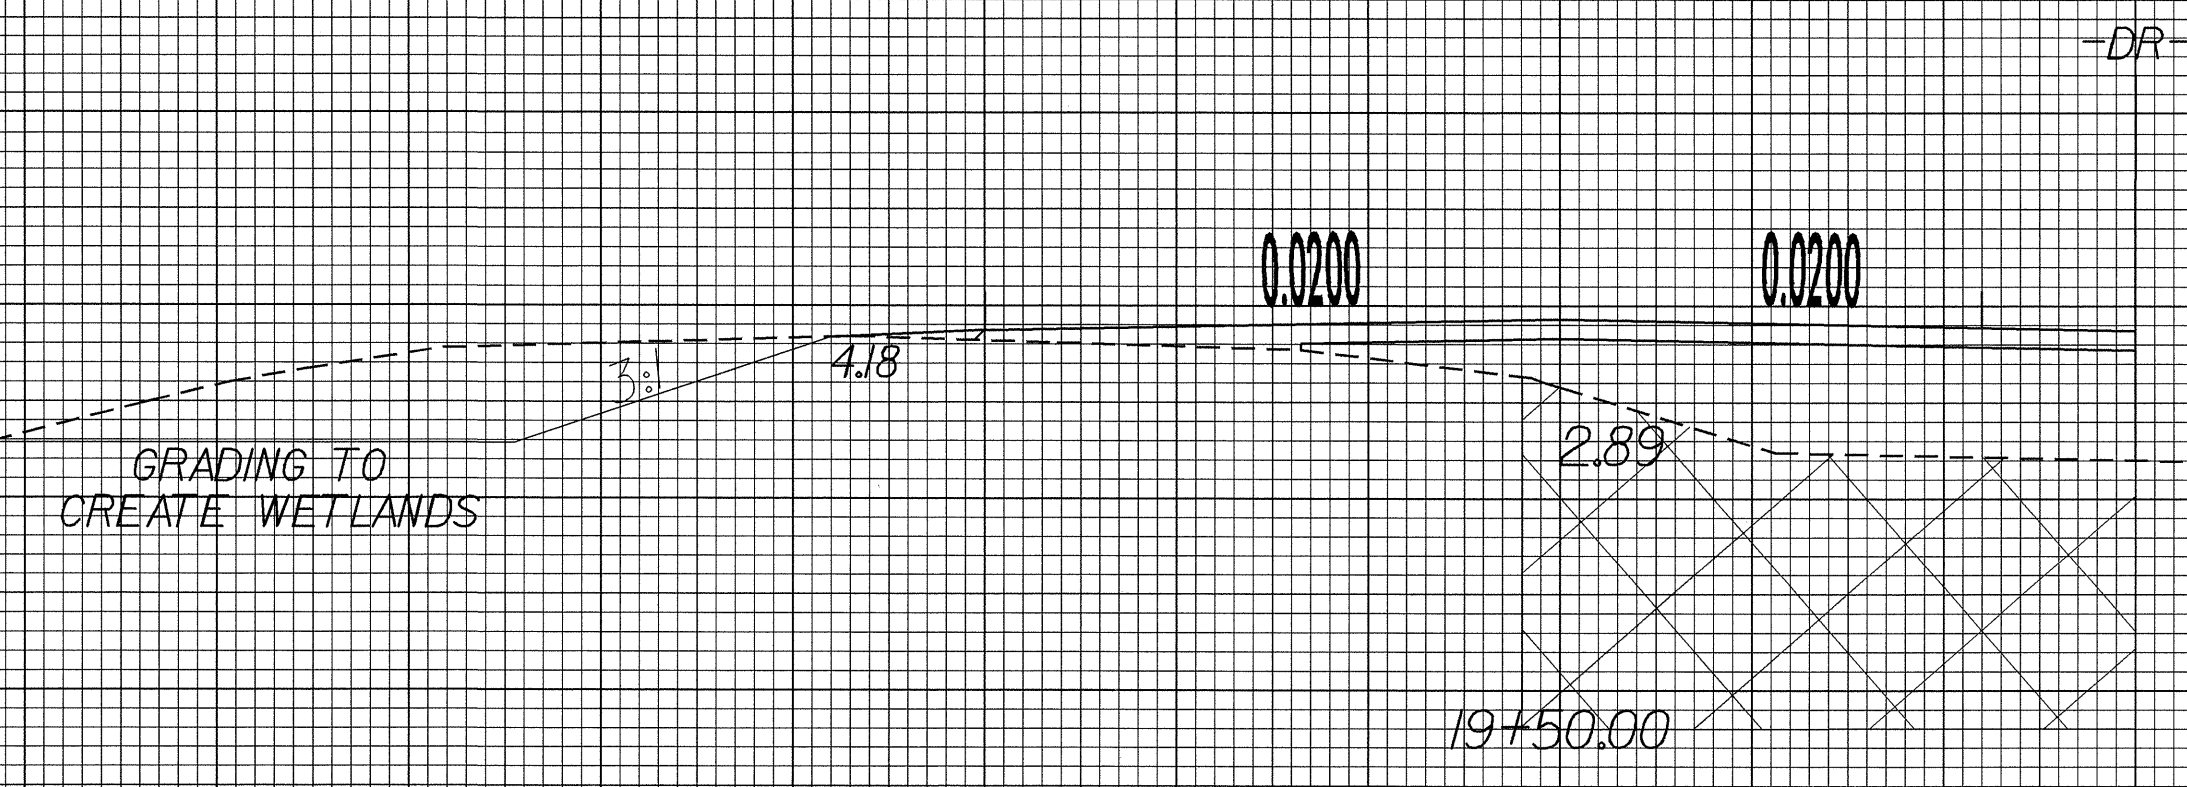


-DR-


5  
0  
0  
5

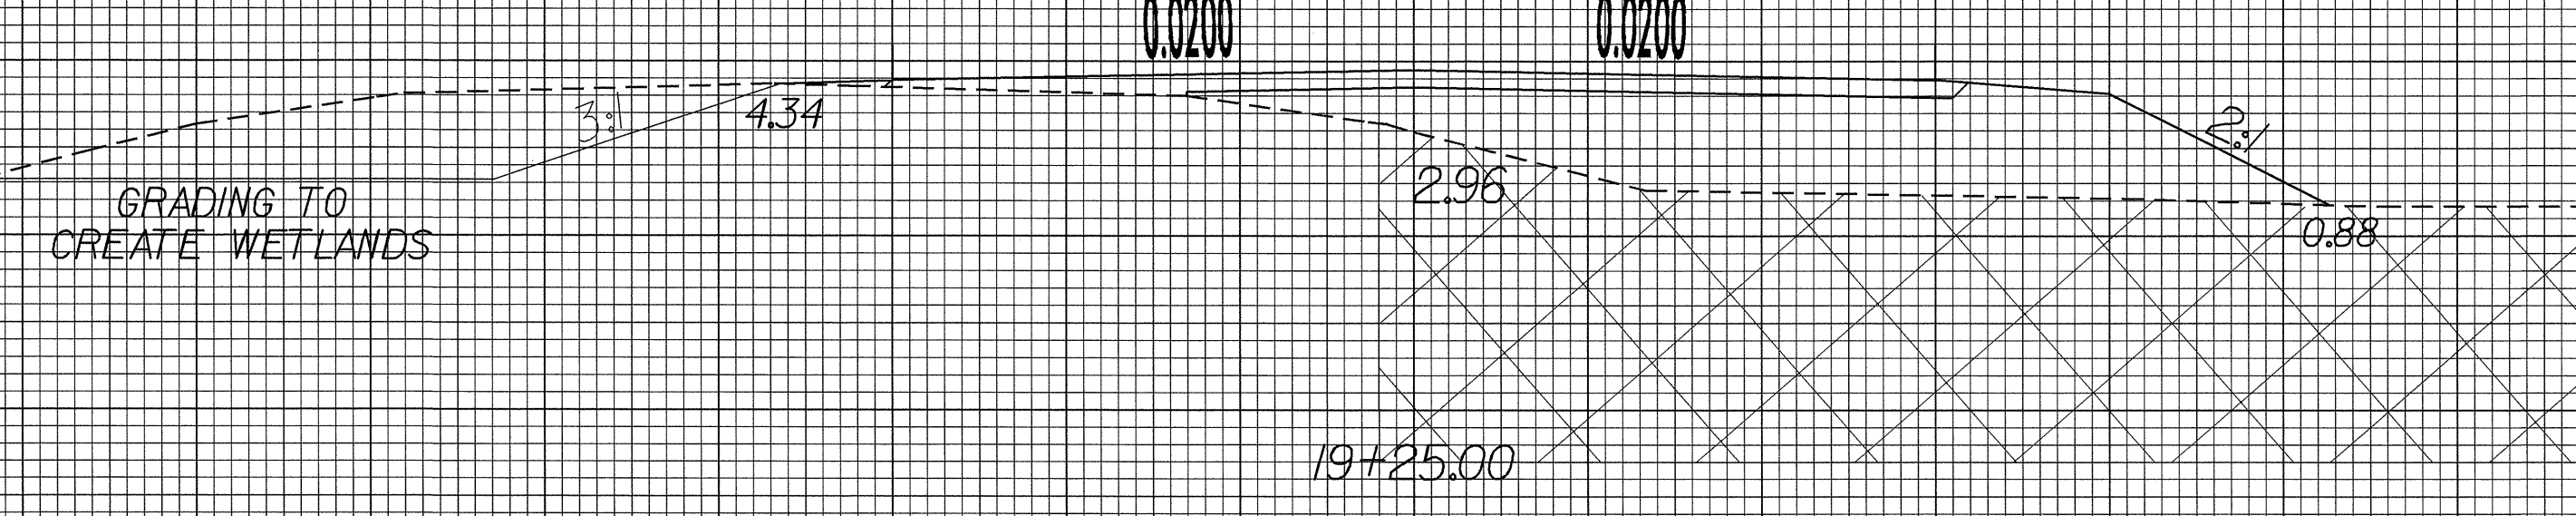

5  
0  
0  
5

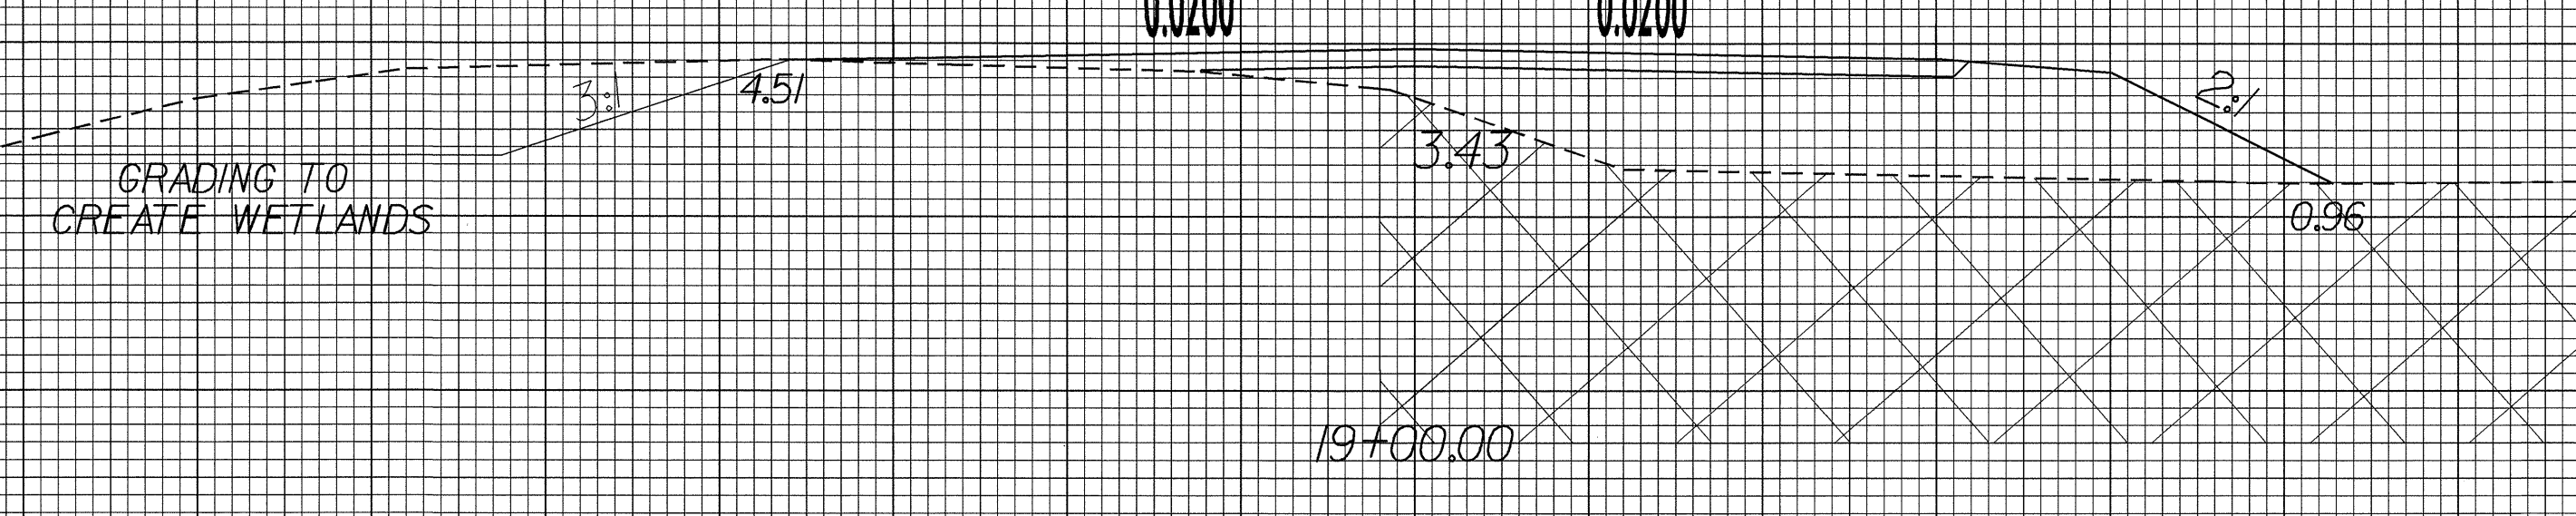

5  
0  
0  
5

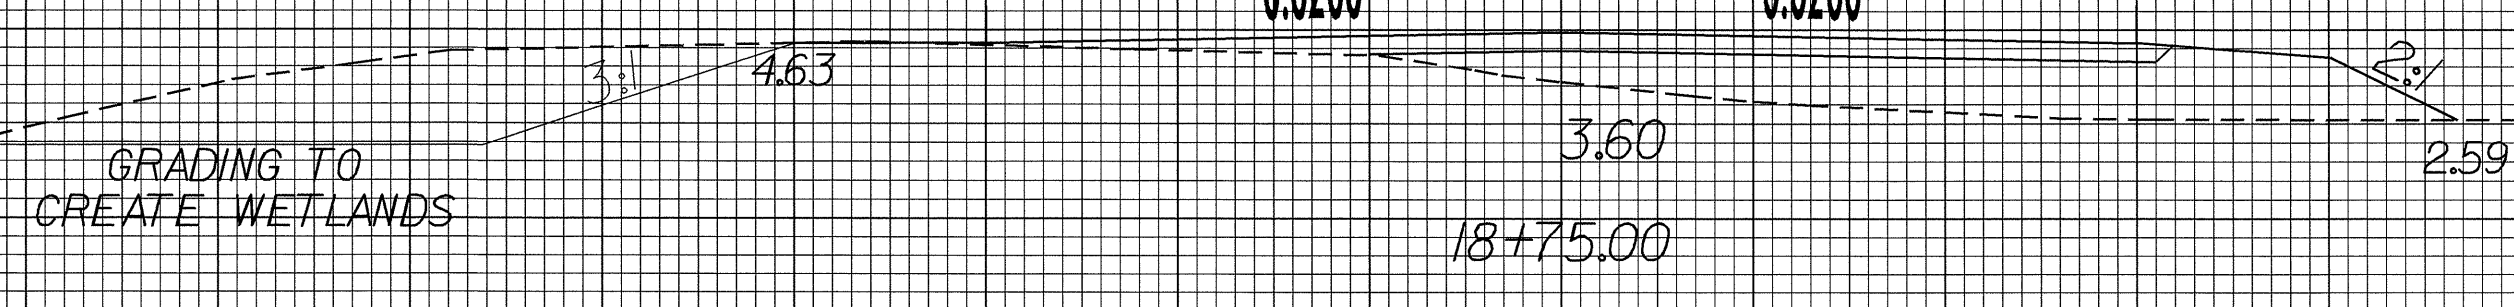

70 60 50 40 30 20 10 0 10 20 30 40 50 60 70

30-MAR-2004 07:03  
JDGraham