


8/23/99

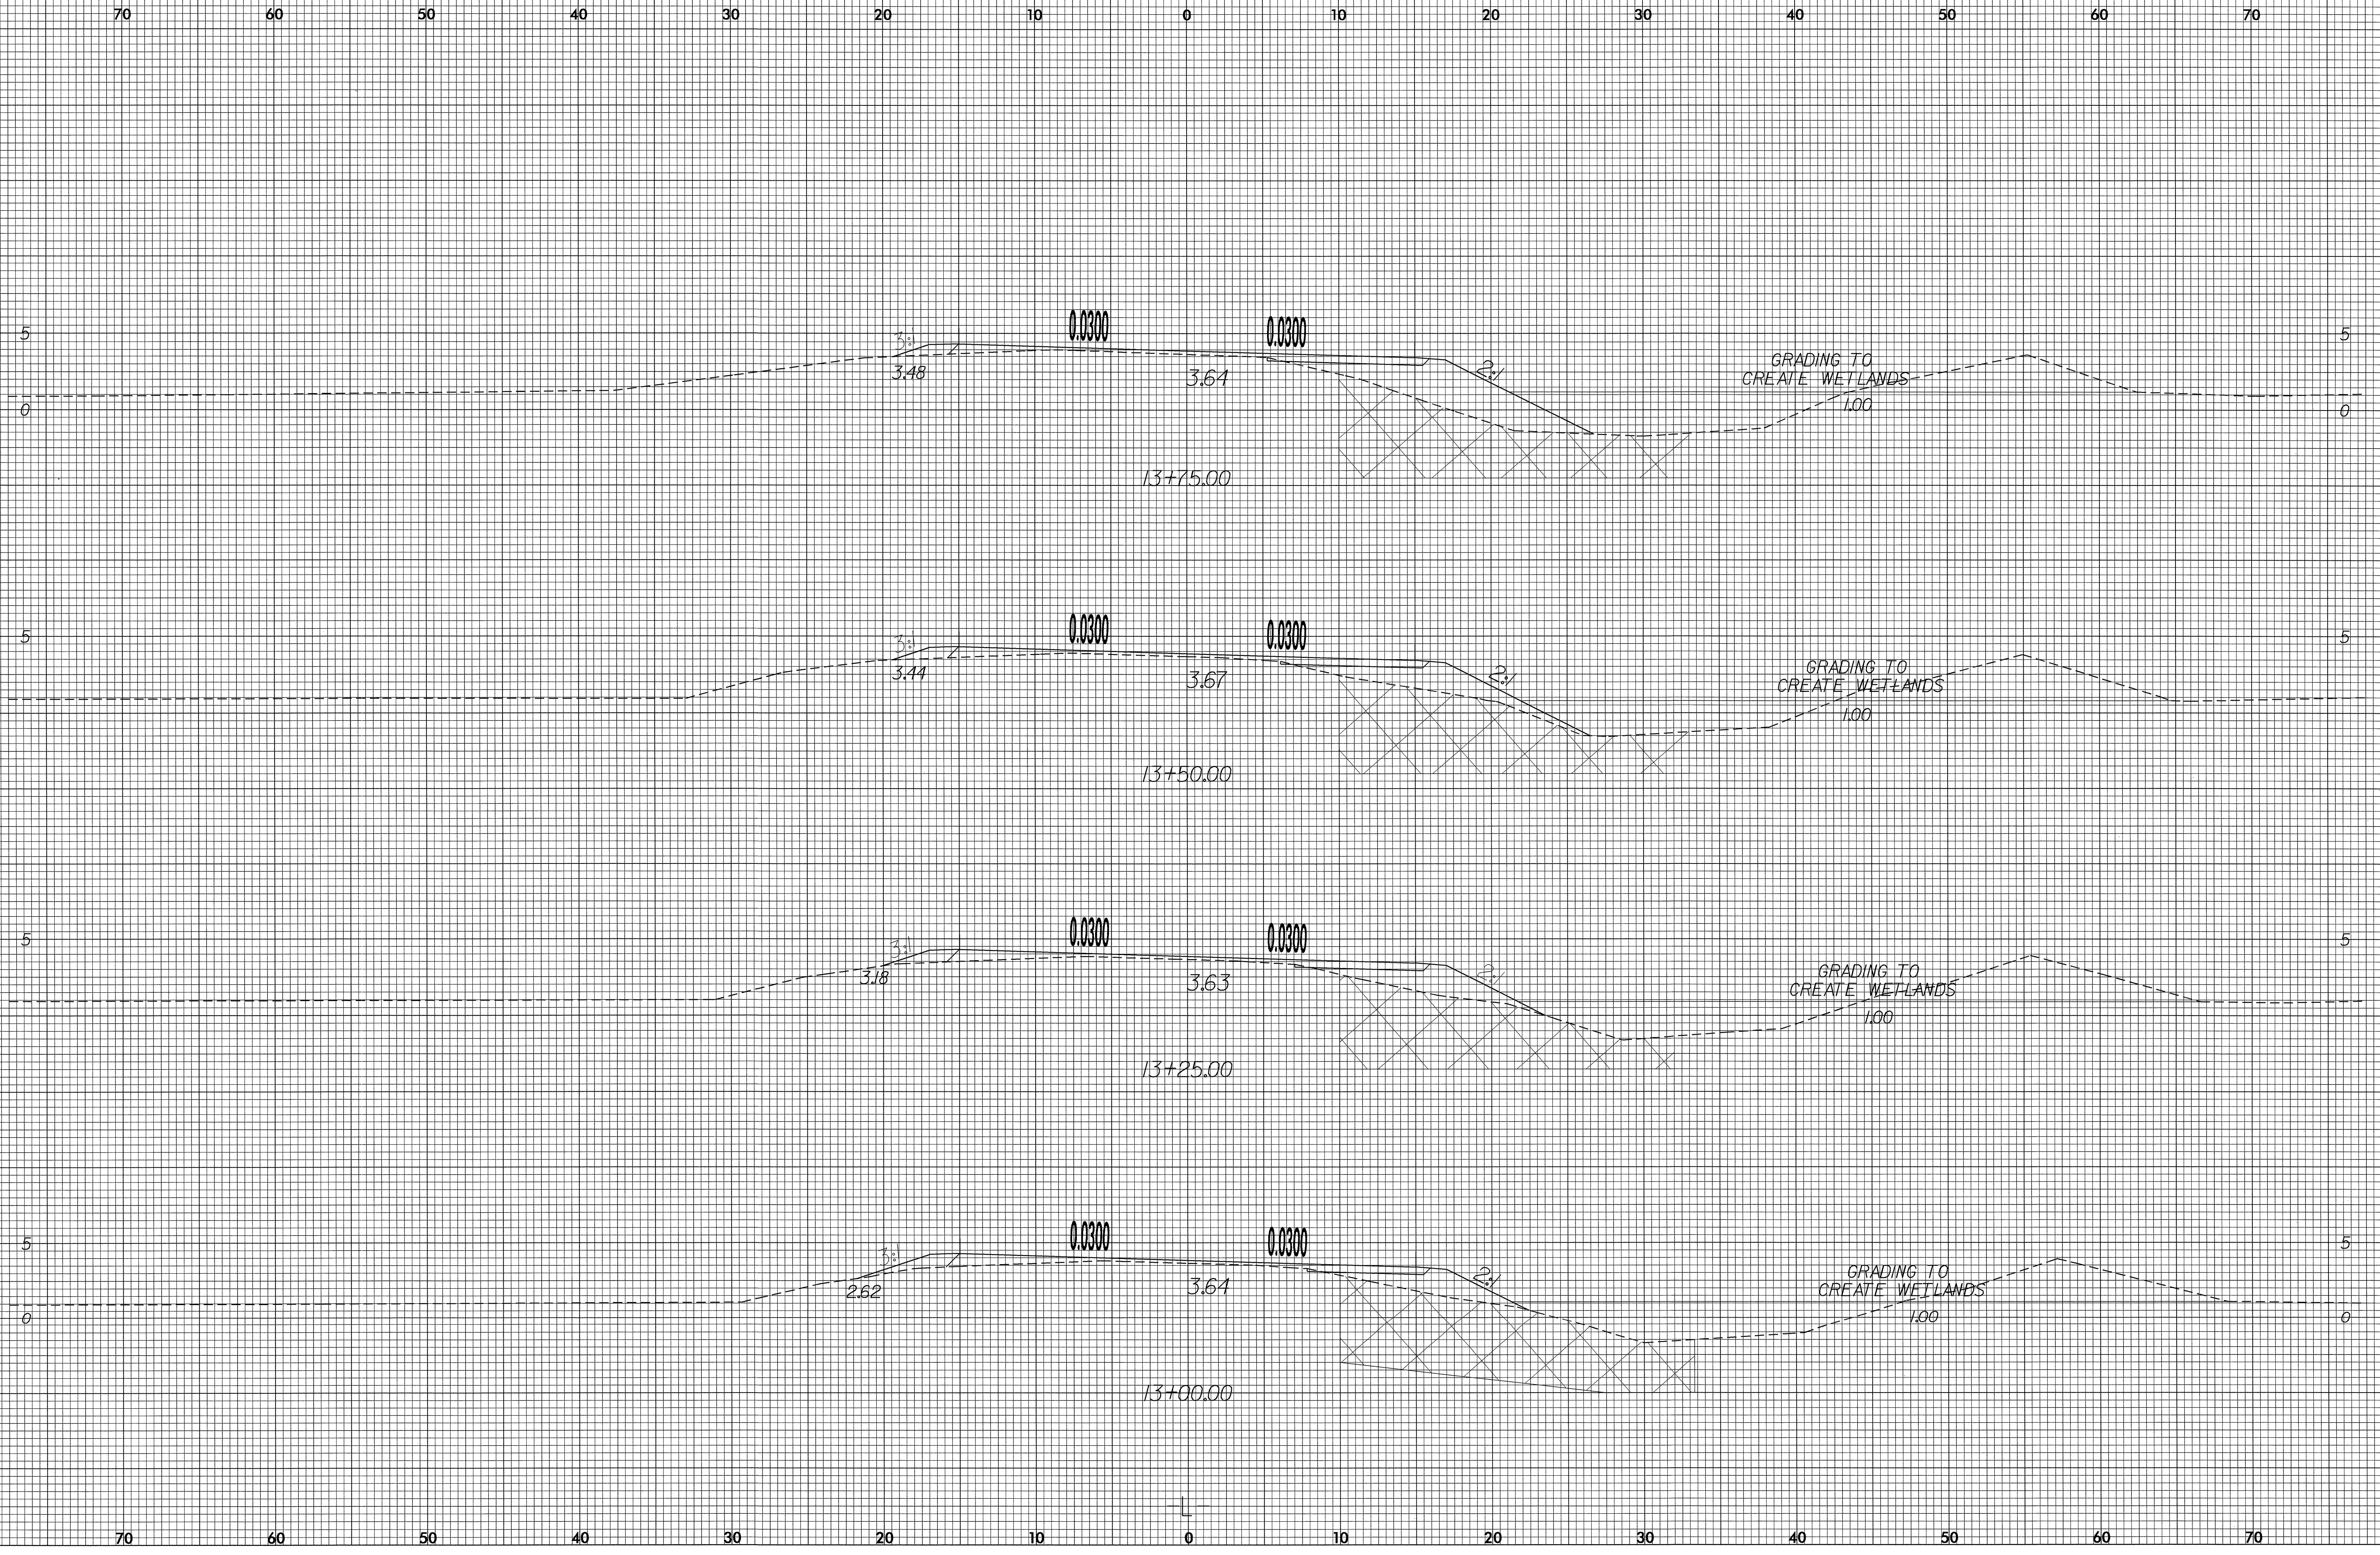

30-MAR-2004 07:01
JDGraham.plt AT RD212398