


**STATE OF NORTH CAROLINA
DEPARTMENT OF TRANSPORTATION**

**SIGNING PLANS
HYDE COUNTY**

LOCATION: BRIDGE NO. 32 OVER ROSE BAY CREEK ON US 264

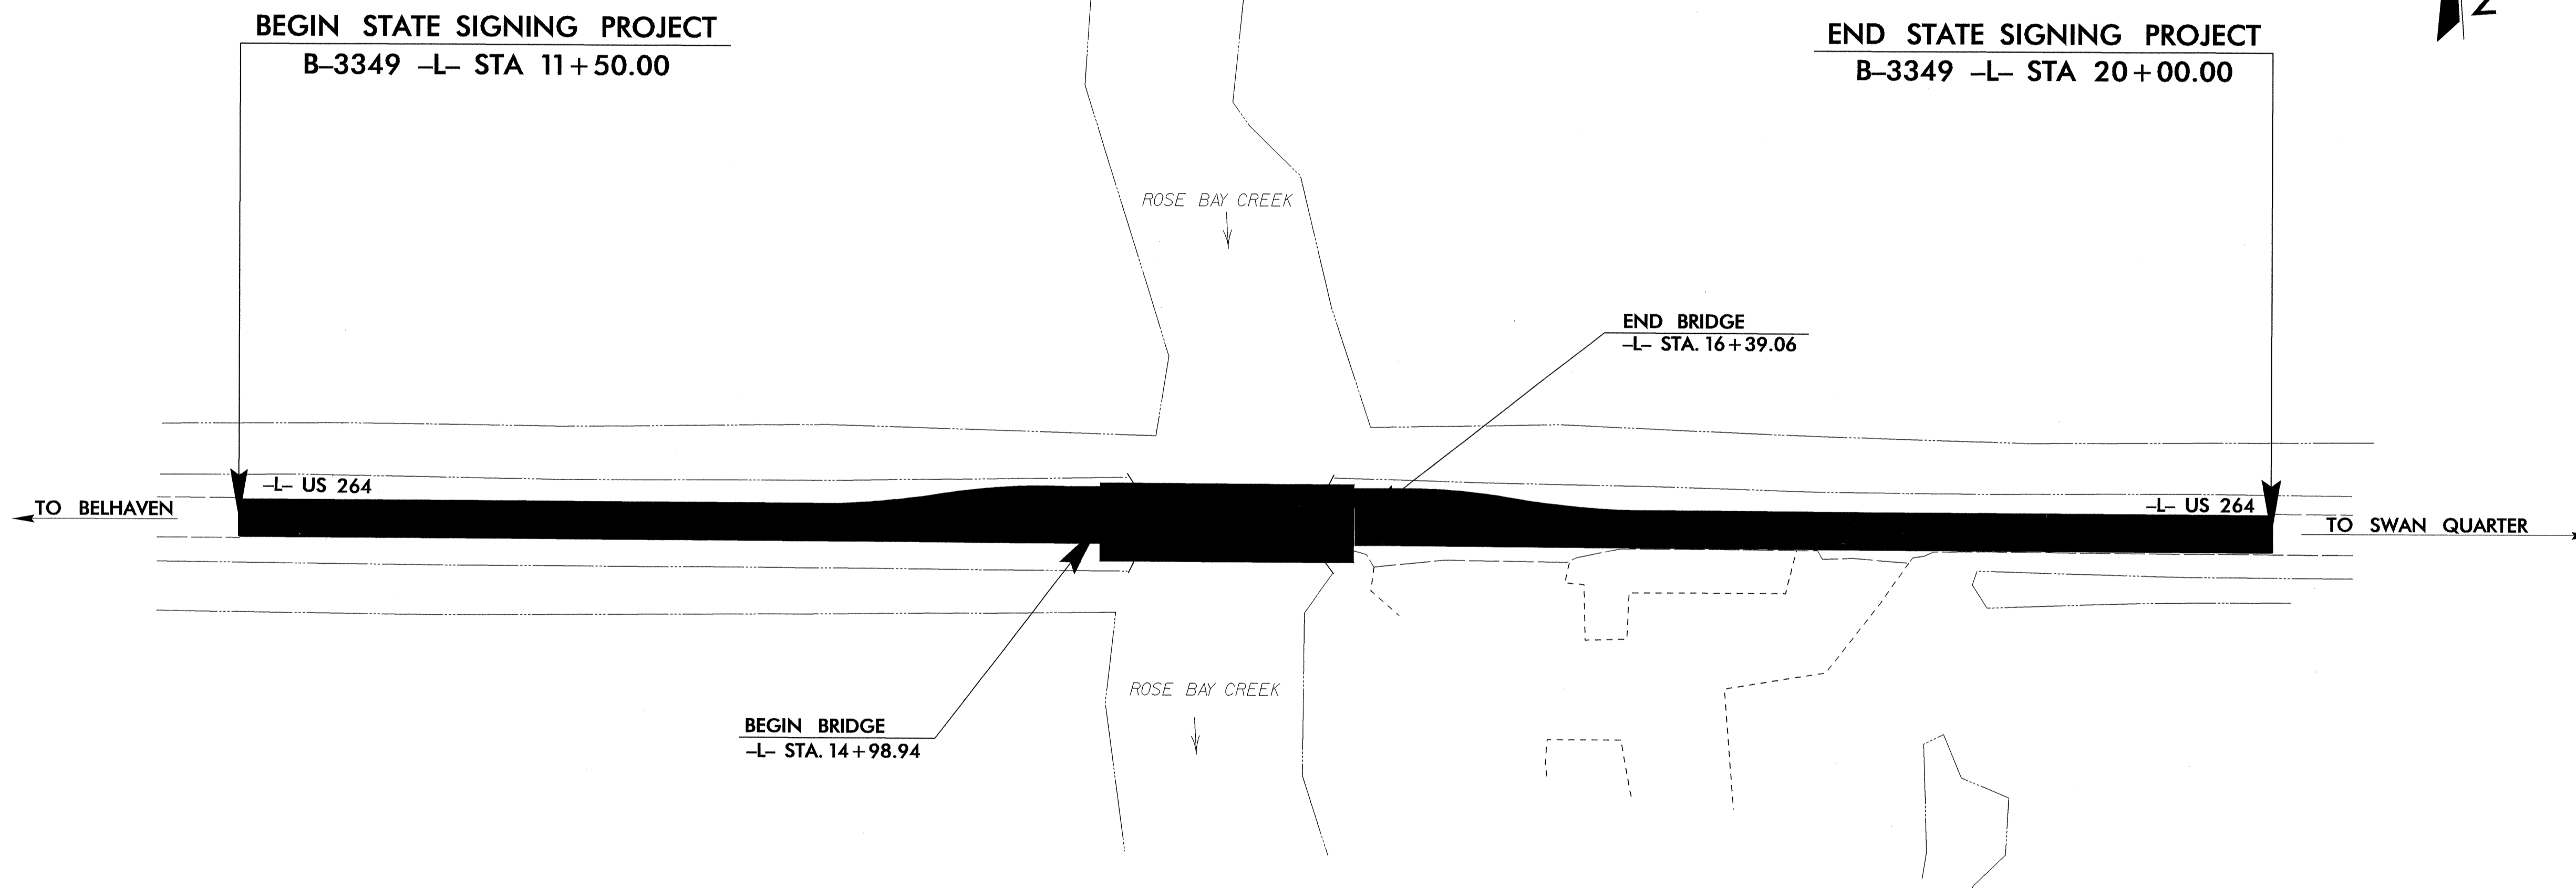

SUMMARY OF QUANTITIES

ITEM NO.		ITEM DESCRIPTION	QUANTITY	UNIT
DESC. NO.	SECT. NO.			
4025000000	901	CONTRACTOR FURNISHED, TYPE E SIGN	10	L.F.
4082000000	903	SUPPORTS, WOOD	26	L.F.
4102000000	904	SIGN ERECTION, TYPE E	2	EA.
4155000000	907	DISPOSAL OF SIGN SYSTEM, U-CHANNEL	4	EA.
4158000000	907	DISPOSAL OF SIGN SYSTEM, WOOD	4	EA.

**ROADWAY STANDARD DRAWINGS
APPLICABLE TO THESE SIGNING PLANS
903.20**

INDEX

SHEET NO.	DESCRIPTION
1	TITLE SHEET
2	E SHEET
3	EXISTING/PROPOSED ROADWAY

PLAN PREPARED BY: N.C.D.O.T. SIGNING SECTION	SEAL
_____ RON KING, P.E. SIGNING ENGINEER _____ A. I. ALQUDWAH, P.E. SIGNING PROJECT ENGINEER _____ D. M. EATON SIGNING PROJECT DESIGN ENGINEER _____ R. R. HENNEIN SIGNING DESIGNER	

CONTRACT NO.: C200857 T.I.P.: B-3349