



PLAN (STAGE 2)

(FOR CLARITY, SHEET PILES NOT SHOWN IN PLAN VIEW)

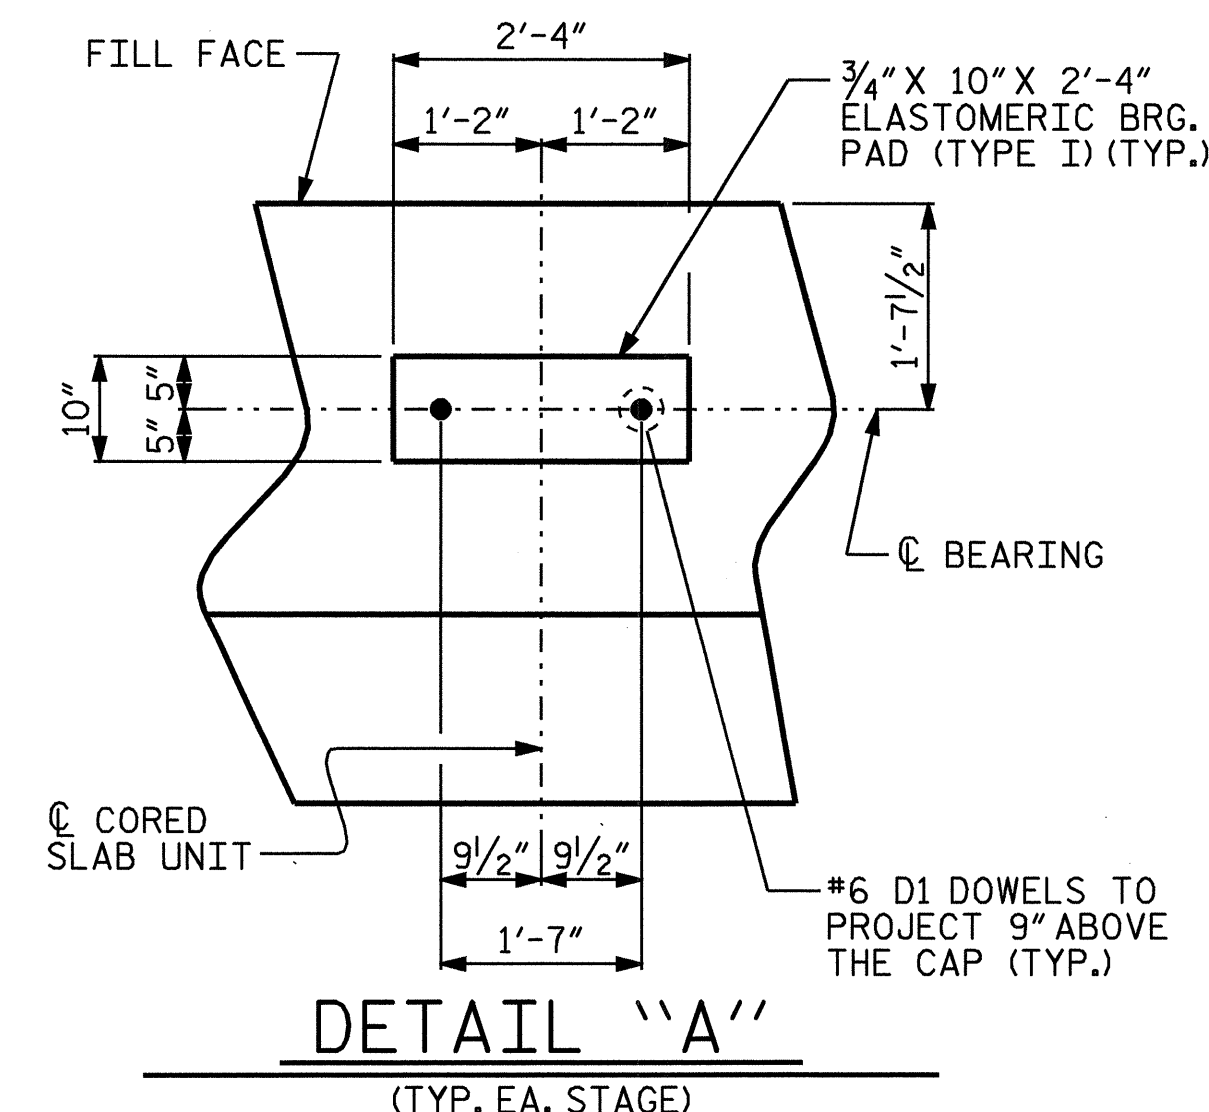

DETAIL "A"

(TYP. EA. STAGE)

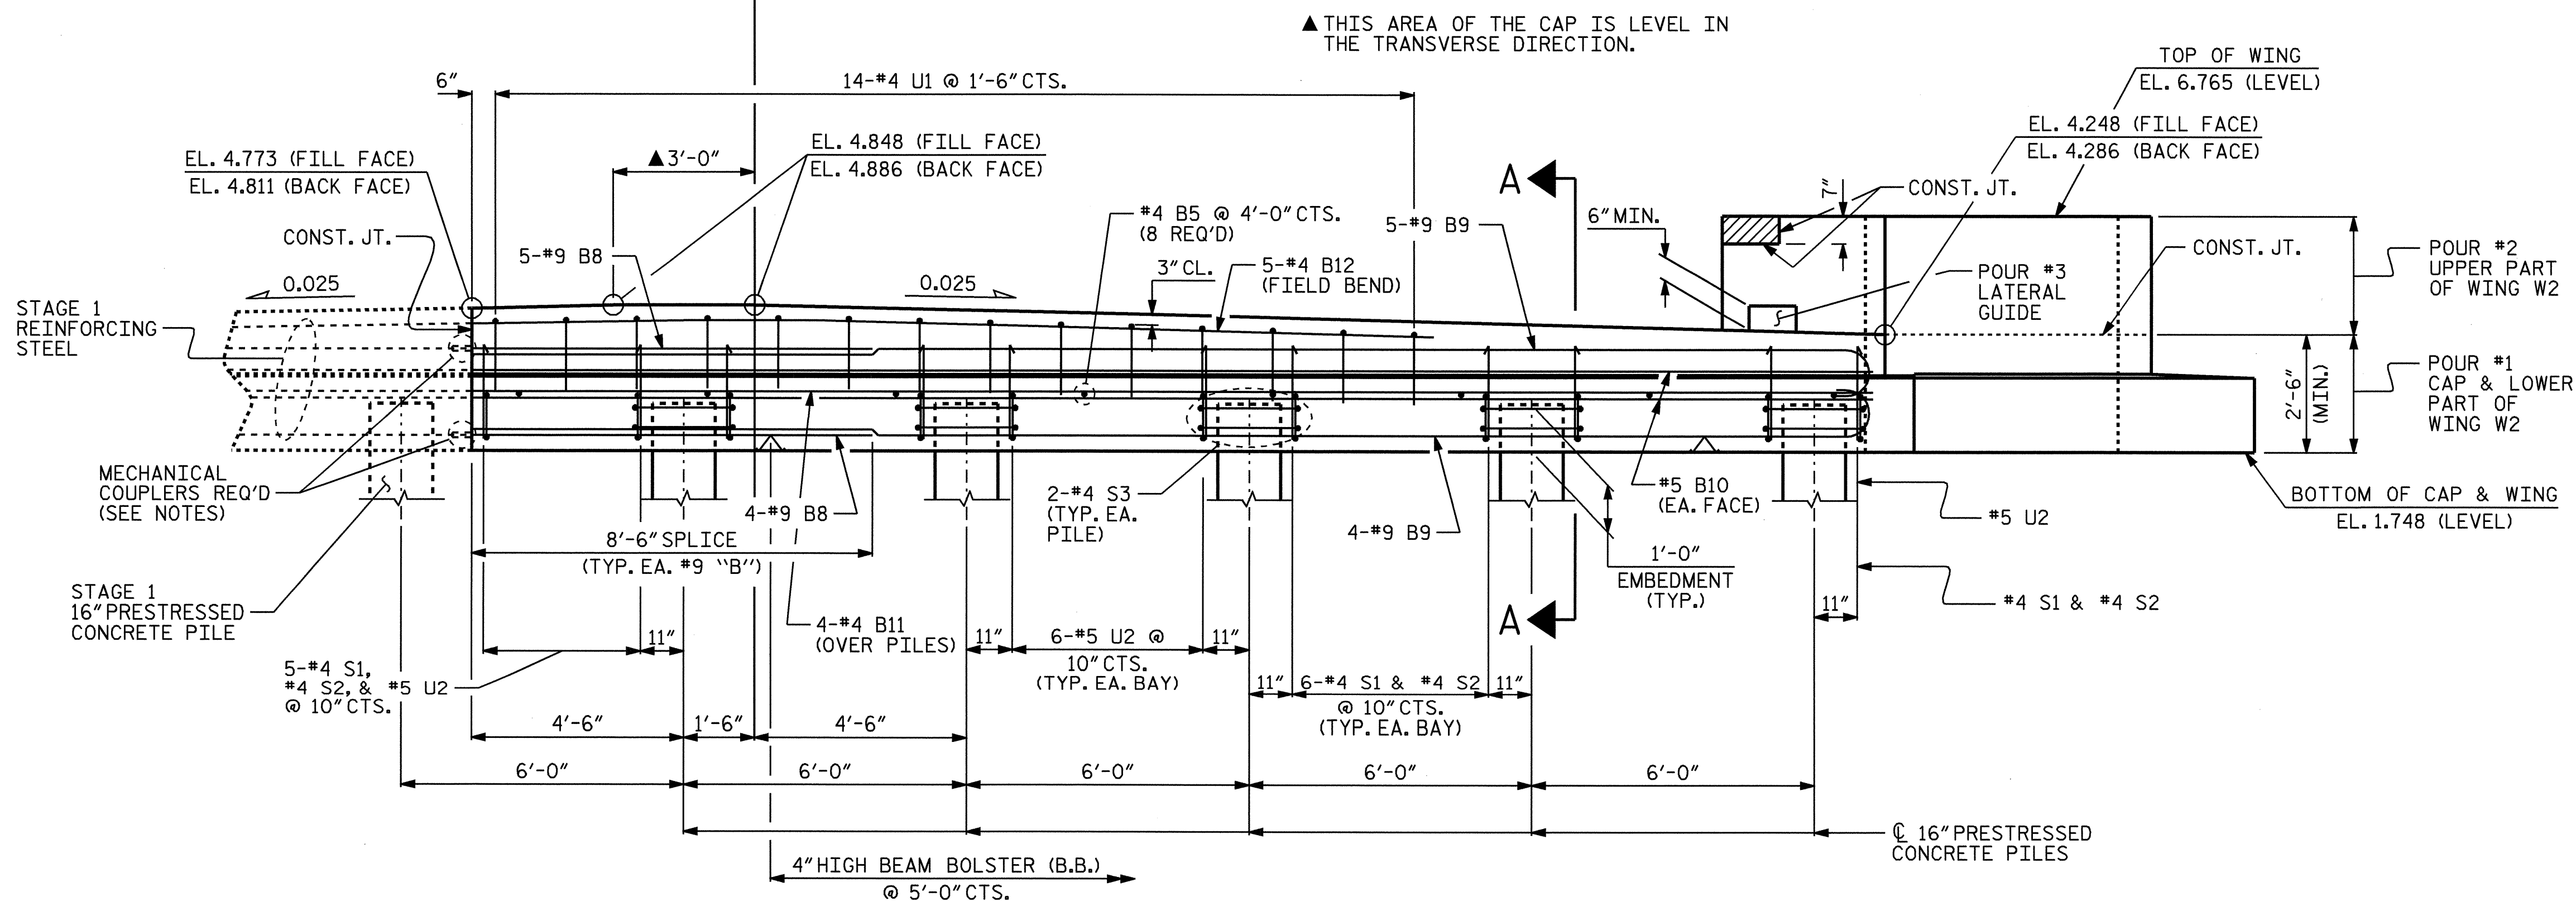


ELEVATION (STAGE 2)

(FOR CLARITY, SHEET PILES NOT SHOWN)

PROJECT NO. B-3349
HYDE COUNTY
 STATION: 15+69.00 -L-

SHEET 4 OF 6

STATE OF NORTH CAROLINA
 DEPARTMENT OF TRANSPORTATION
 RALEIGH
 SUBSTRUCTURE
 END BENT No. 2
 STAGE 2

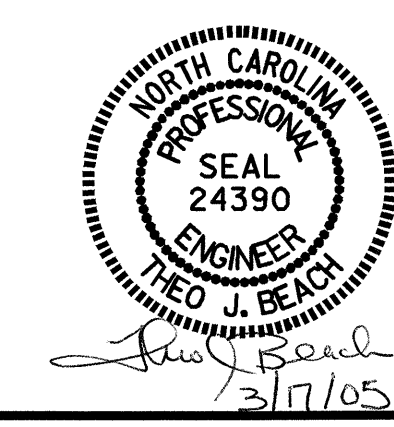

REVISIONS						SHEET NO.	
NO.	BY:	DATE:	NO.	BY:	DATE:	S-38	
1			3			TOTAL SHEETS 44	
2			4				

DRAWN BY : P.C. BREWER DATE : 2/9/05
 CHECKED BY : S.B. WILLIAMS DATE : 2/21/05