



PLAN OF SPAN "C" (STAGE 1)

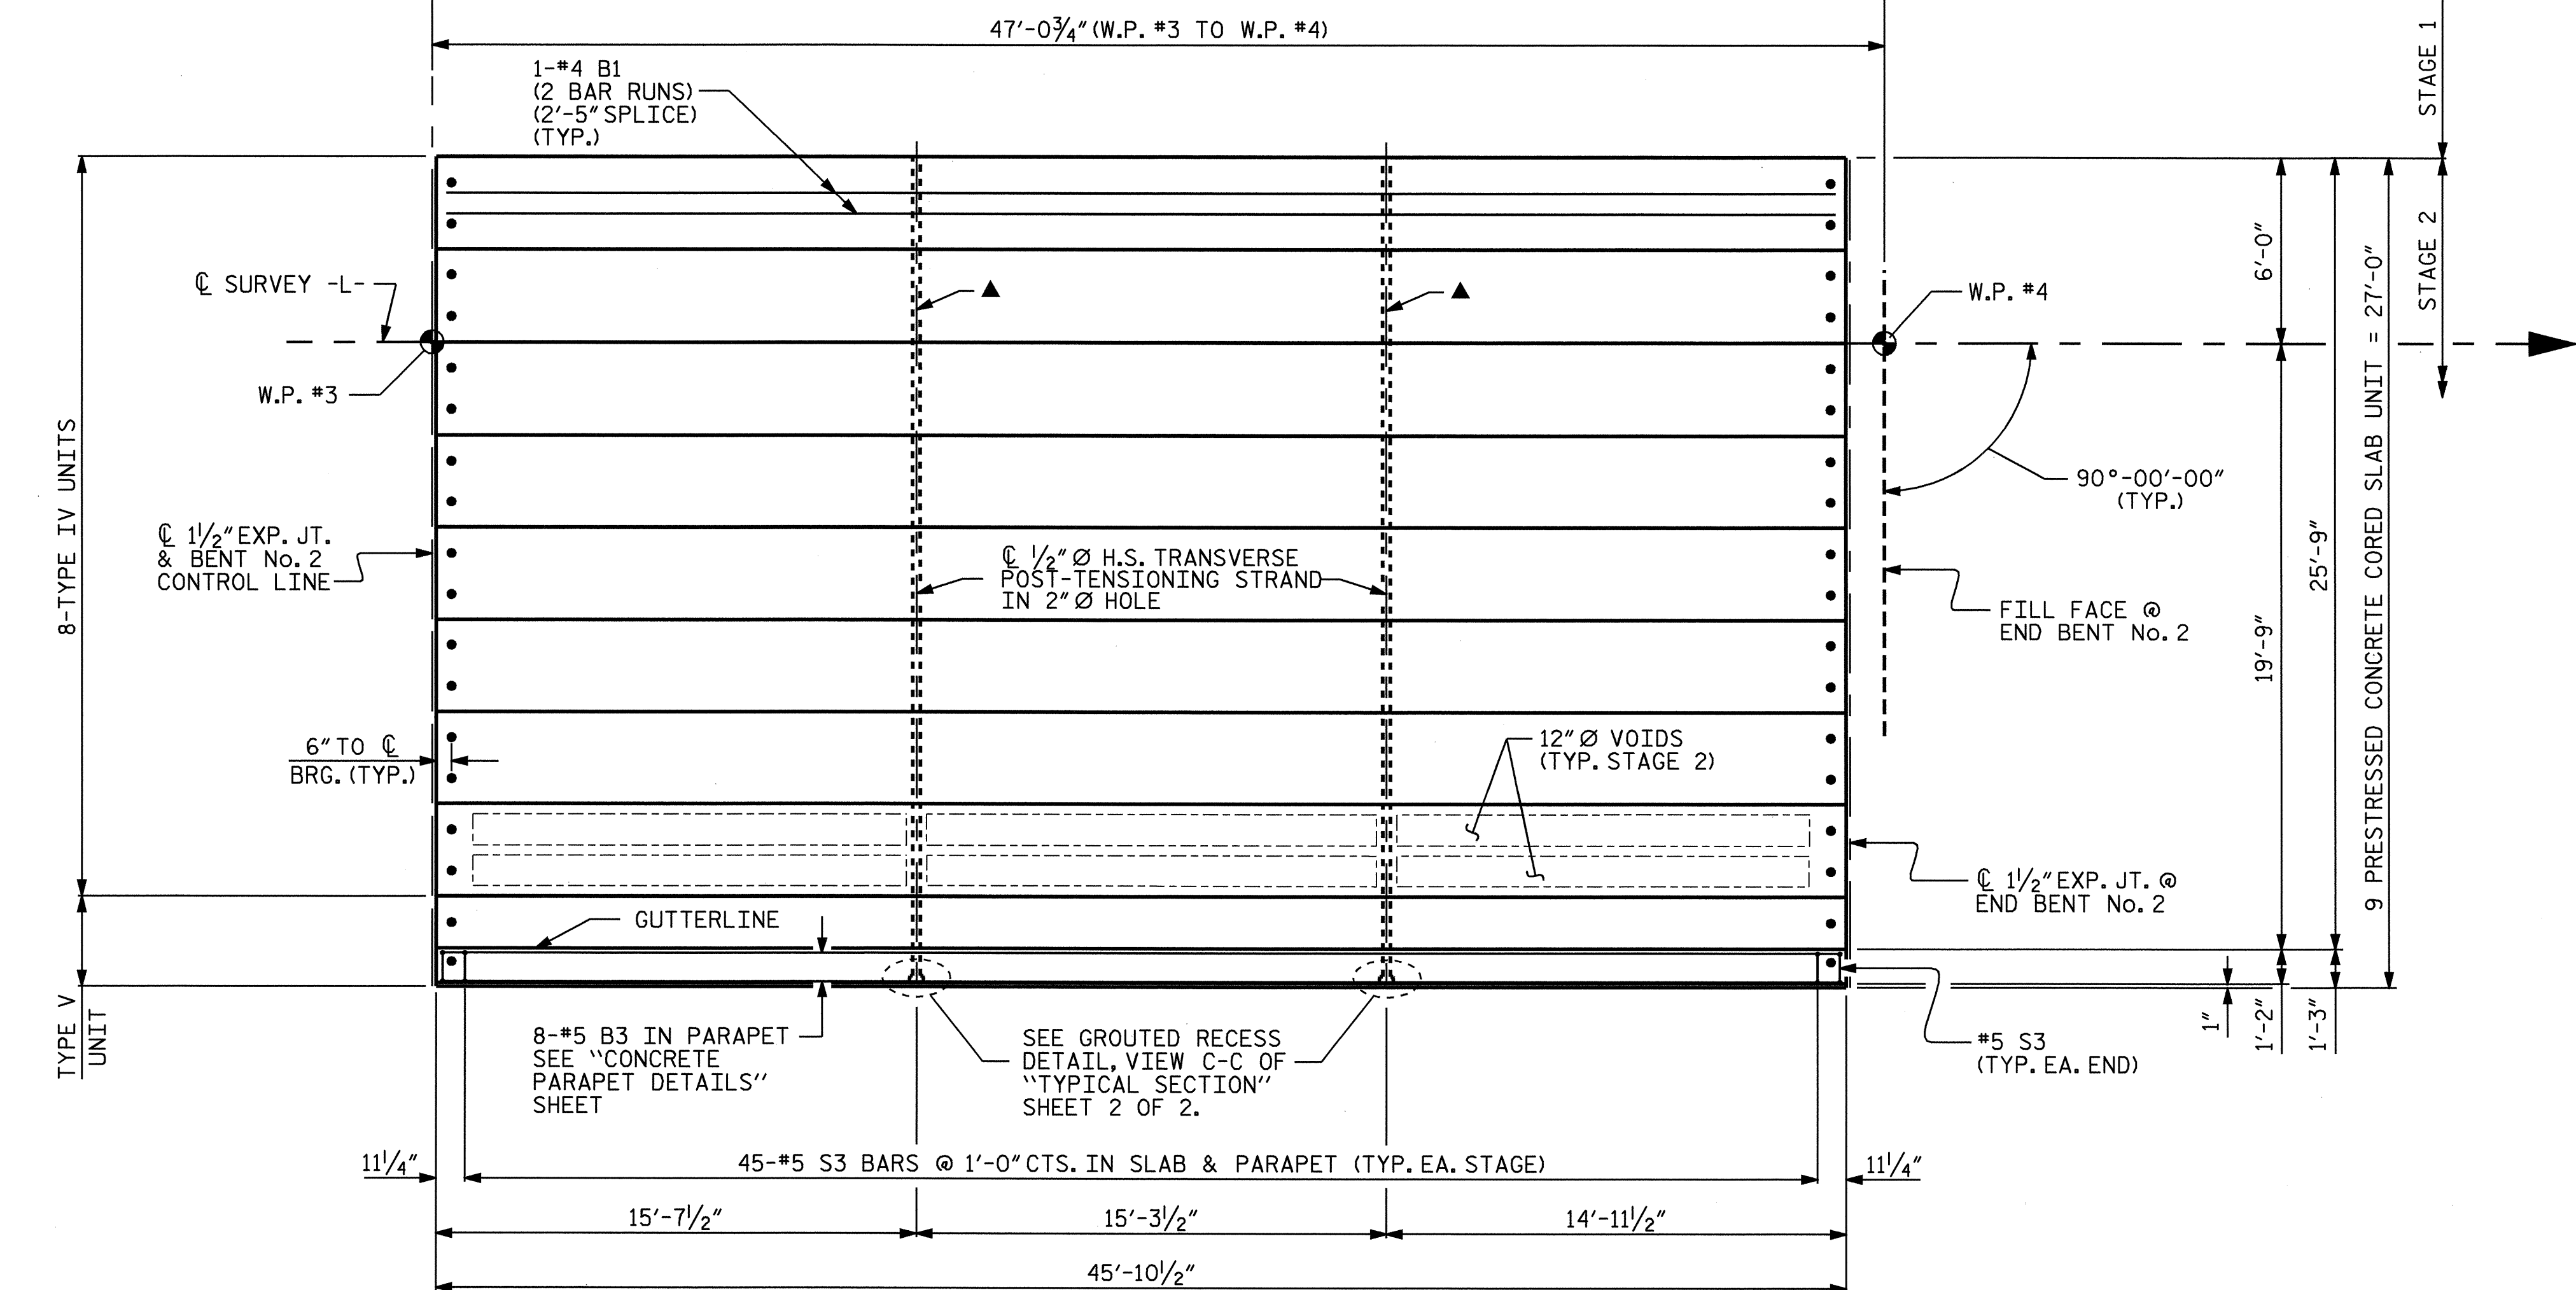

PLAN OF SPAN "C" (STAGE 2)

- NOTES:**
- FOR DETAILS OF TEMPORARY BARRIER ANCHOR ASSEMBLIES, SEE "TEMPORARY PRECAST CONCRETE "L" BARRIER DETAILS" SHEETS.
 - STRAND #1 GOES THRU 6 CORED SLAB UNITS (TO BE TENSIONED DURING STAGE 1 CONSTRUCTION)
 - ▲ STRAND #2 GOES THRU ALL 15 CORED SLAB UNITS (TO BE TENSIONED DURING STAGE 2 CONSTRUCTION)

PROJECT NO. B-3349
HYDE COUNTY
 STATION: 15+69.00 -L-

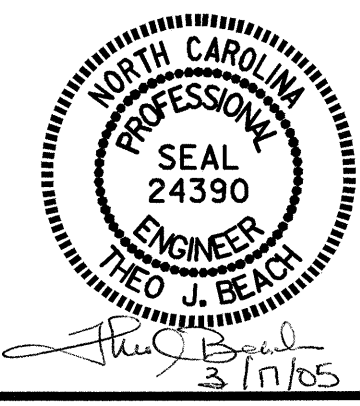

STATE OF NORTH CAROLINA DEPARTMENT OF TRANSPORTATION RALEIGH						SHEET NO.
SUPERSTRUCTURE PLAN OF SPAN "C"						S-9
REVISIONS						TOTAL SHEETS
NO.	BY:	DATE:	NO.	BY:	DATE:	44
1			3			
2			4			

DRAWN BY: P.C. BREWER DATE: 9/30/03
 CHECKED BY: M. BRITT DATE: 11/4/03