


PLAN OF SPAN "A" (STAGE 1)

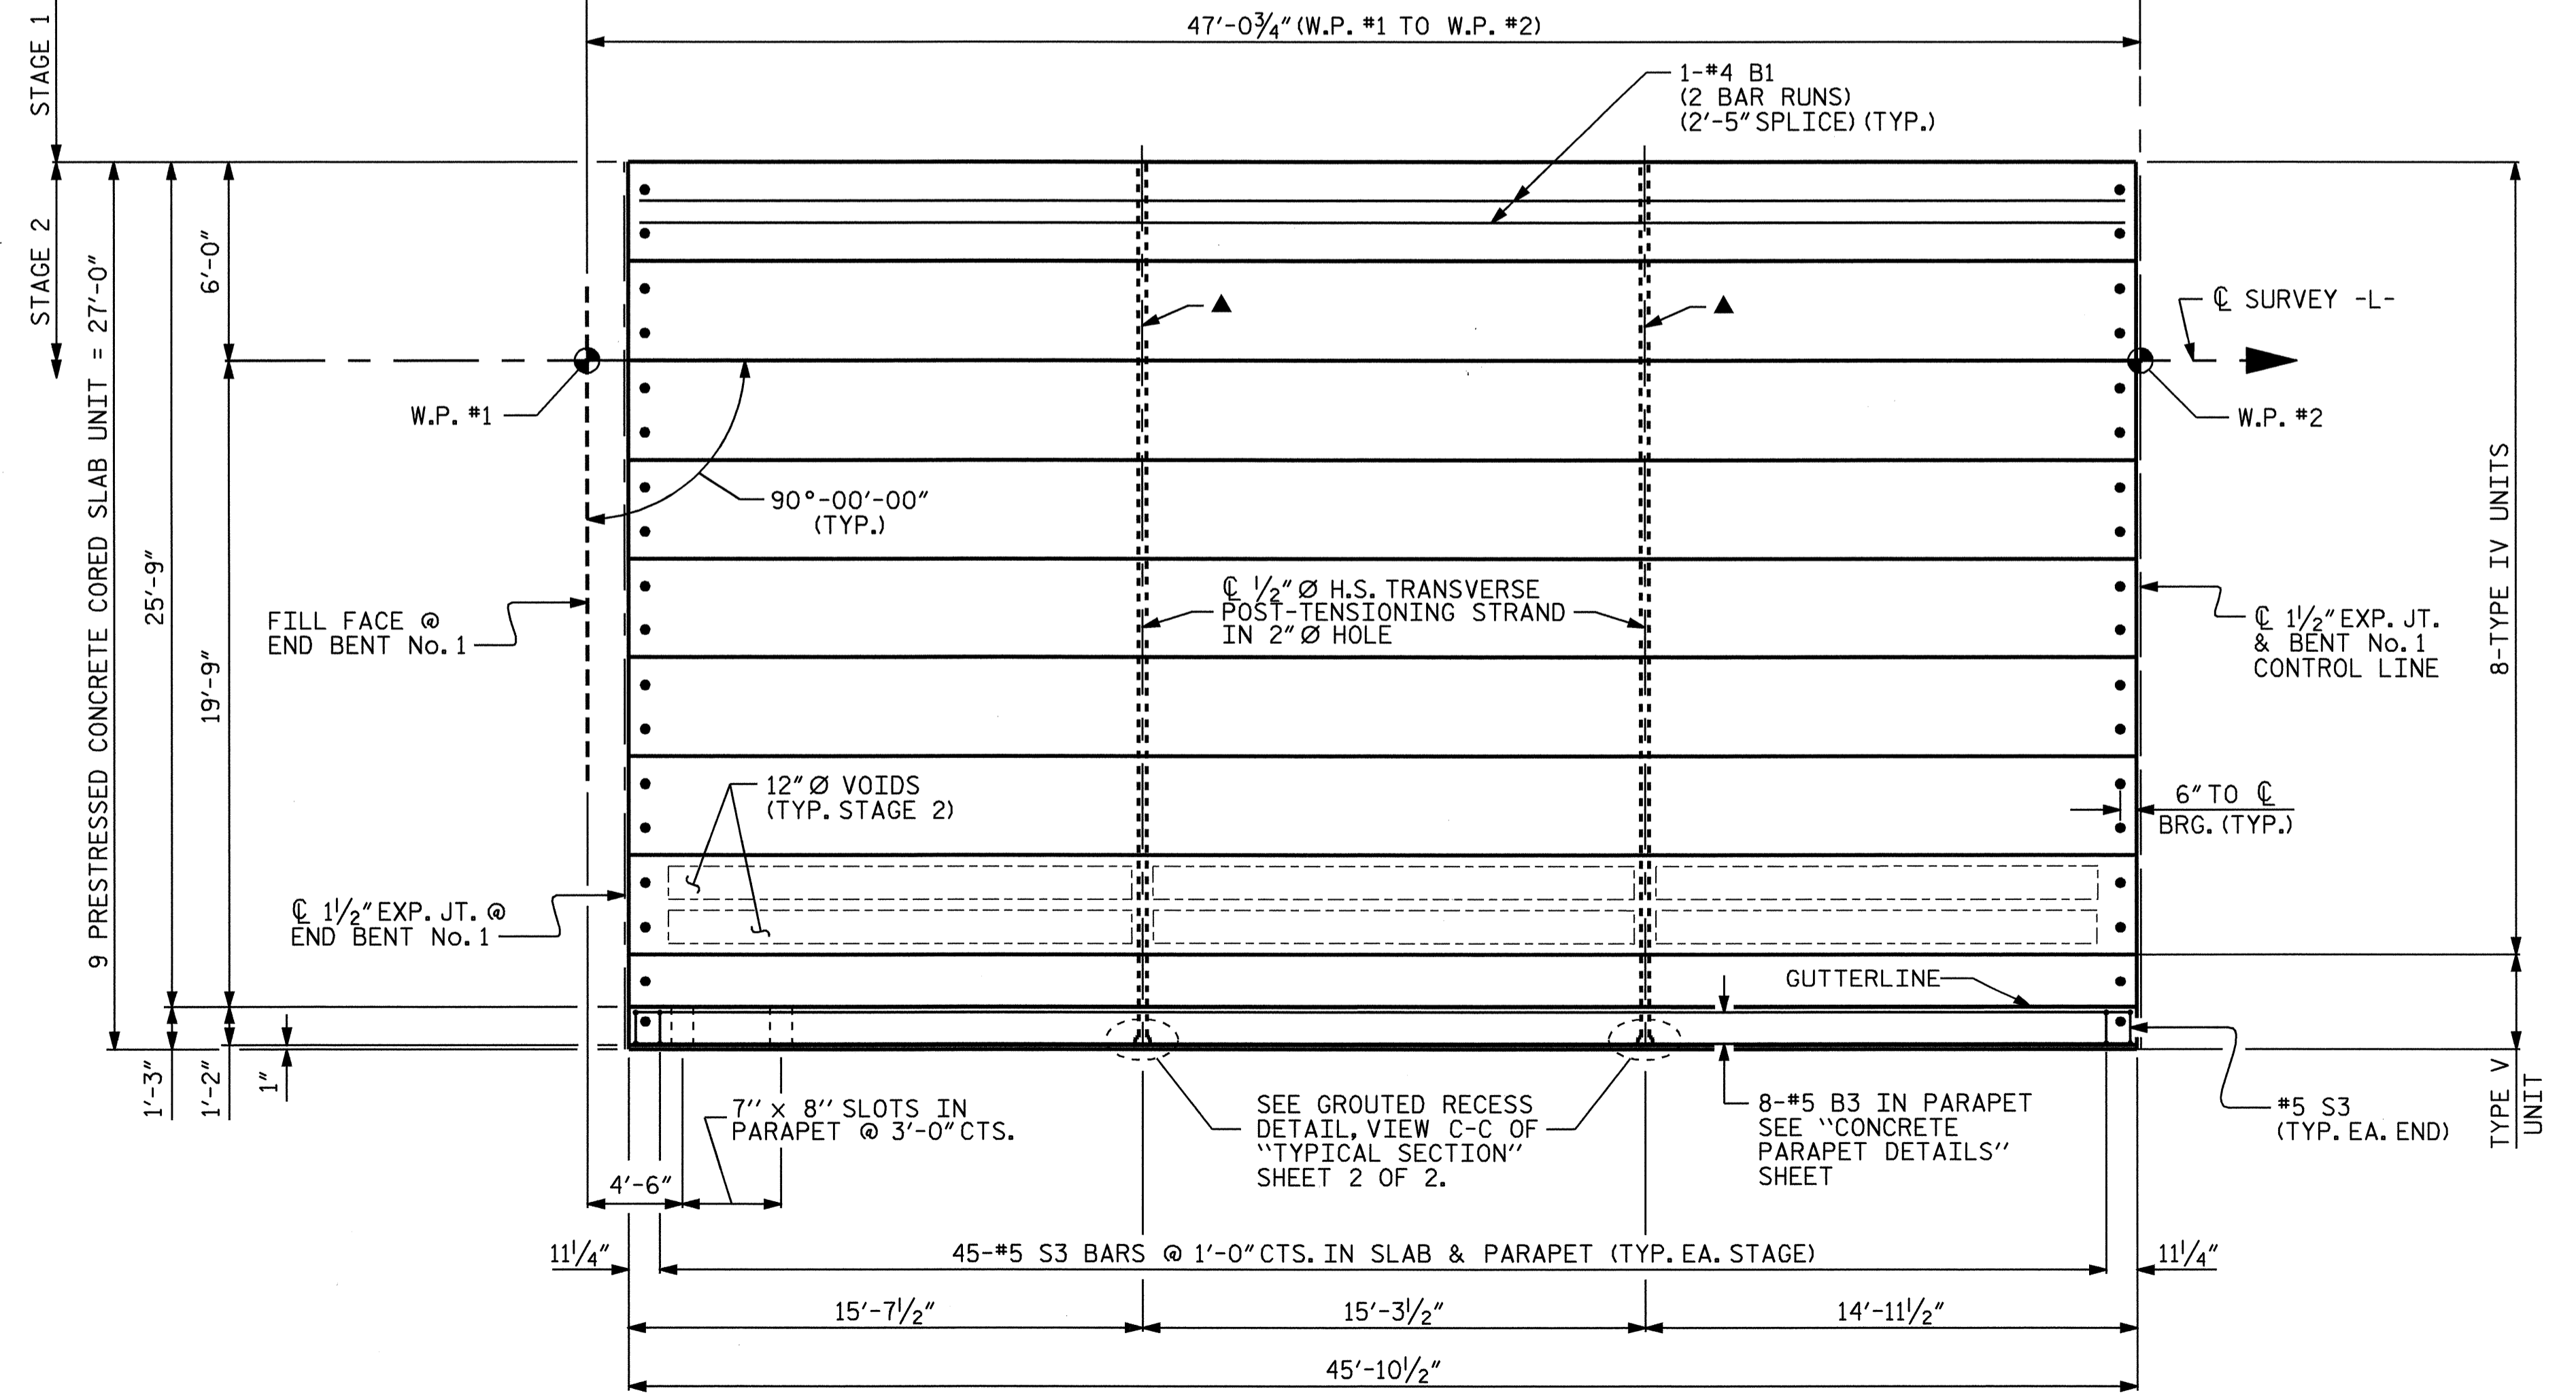

PLAN OF SPAN "A" (STAGE 2)


- NOTES:**
- FOR DETAILS OF TEMPORARY BARRIER ANCHOR ASSEMBLIES, SEE "TEMPORARY PRECAST CONCRETE "L" BARRIER DETAILS" SHEETS.
 - STRAND #1 GOES THRU 6 CORED SLAB UNITS (TO BE TENSIONED DURING STAGE 1 CONSTRUCTION)
 - ▲ STRAND #2 GOES THRU ALL 15 CORED SLAB UNITS (TO BE TENSIONED DURING STAGE 2 CONSTRUCTION)

PROJECT NO. B-3349
HYDE COUNTY
 STATION: 15+69.00 -L-

STATE OF NORTH CAROLINA
 DEPARTMENT OF TRANSPORTATION
 RALEIGH

SUPERSTRUCTURE
 PLAN OF SPAN "A"

REVISIONS						SHEET NO.	
NO.	BY:	DATE:	NO.	BY:	DATE:	S-7	
1			3			TOTAL SHEETS	
2			4			44	

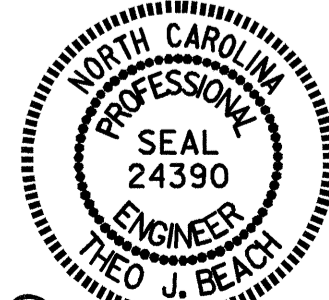

Theo J. Beach 3/7/06

DRAWN BY : P.C. BREWER DATE : 9/30/03
 CHECKED BY : M. BRITT DATE : 11/4/03