

9/09/99

CONTRACT: C200857 TIP PROJECT: B-3349




See Sheet 1-A For Index of Sheets
See Sheet 1-B For Conventional Symbols

STATE OF NORTH CAROLINA
DIVISION OF HIGHWAYS


HYDE COUNTY

LOCATION: BRIDGE NO. 32 OVER ROSE BAY CREEK ON US 264
TYPE OF WORK: GRADING, DRAINAGE, PAVING, STRUCTURE, GUARDRAIL, AND TEMPORARY SIGNALS

STATE	STATE PROJECT REFERENCE NO.	SHEET NO.	TOTAL SHEETS
N.C.	B-3349	1	
STATE PROJ. NO.	F.A. PROJ. NO.	DESCRIPTION	
33007.1.1	BRSTP-264(11)	PE	
33007.2.1	BRSTP-264(11)	RW & UTILITIES	
33007.3.1	BRSTP-264(27)	CONST.	

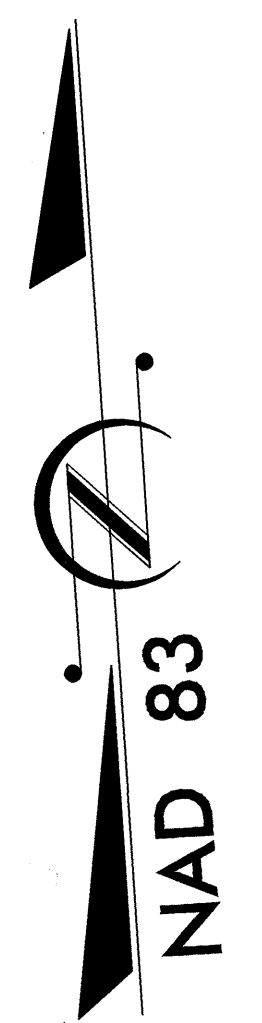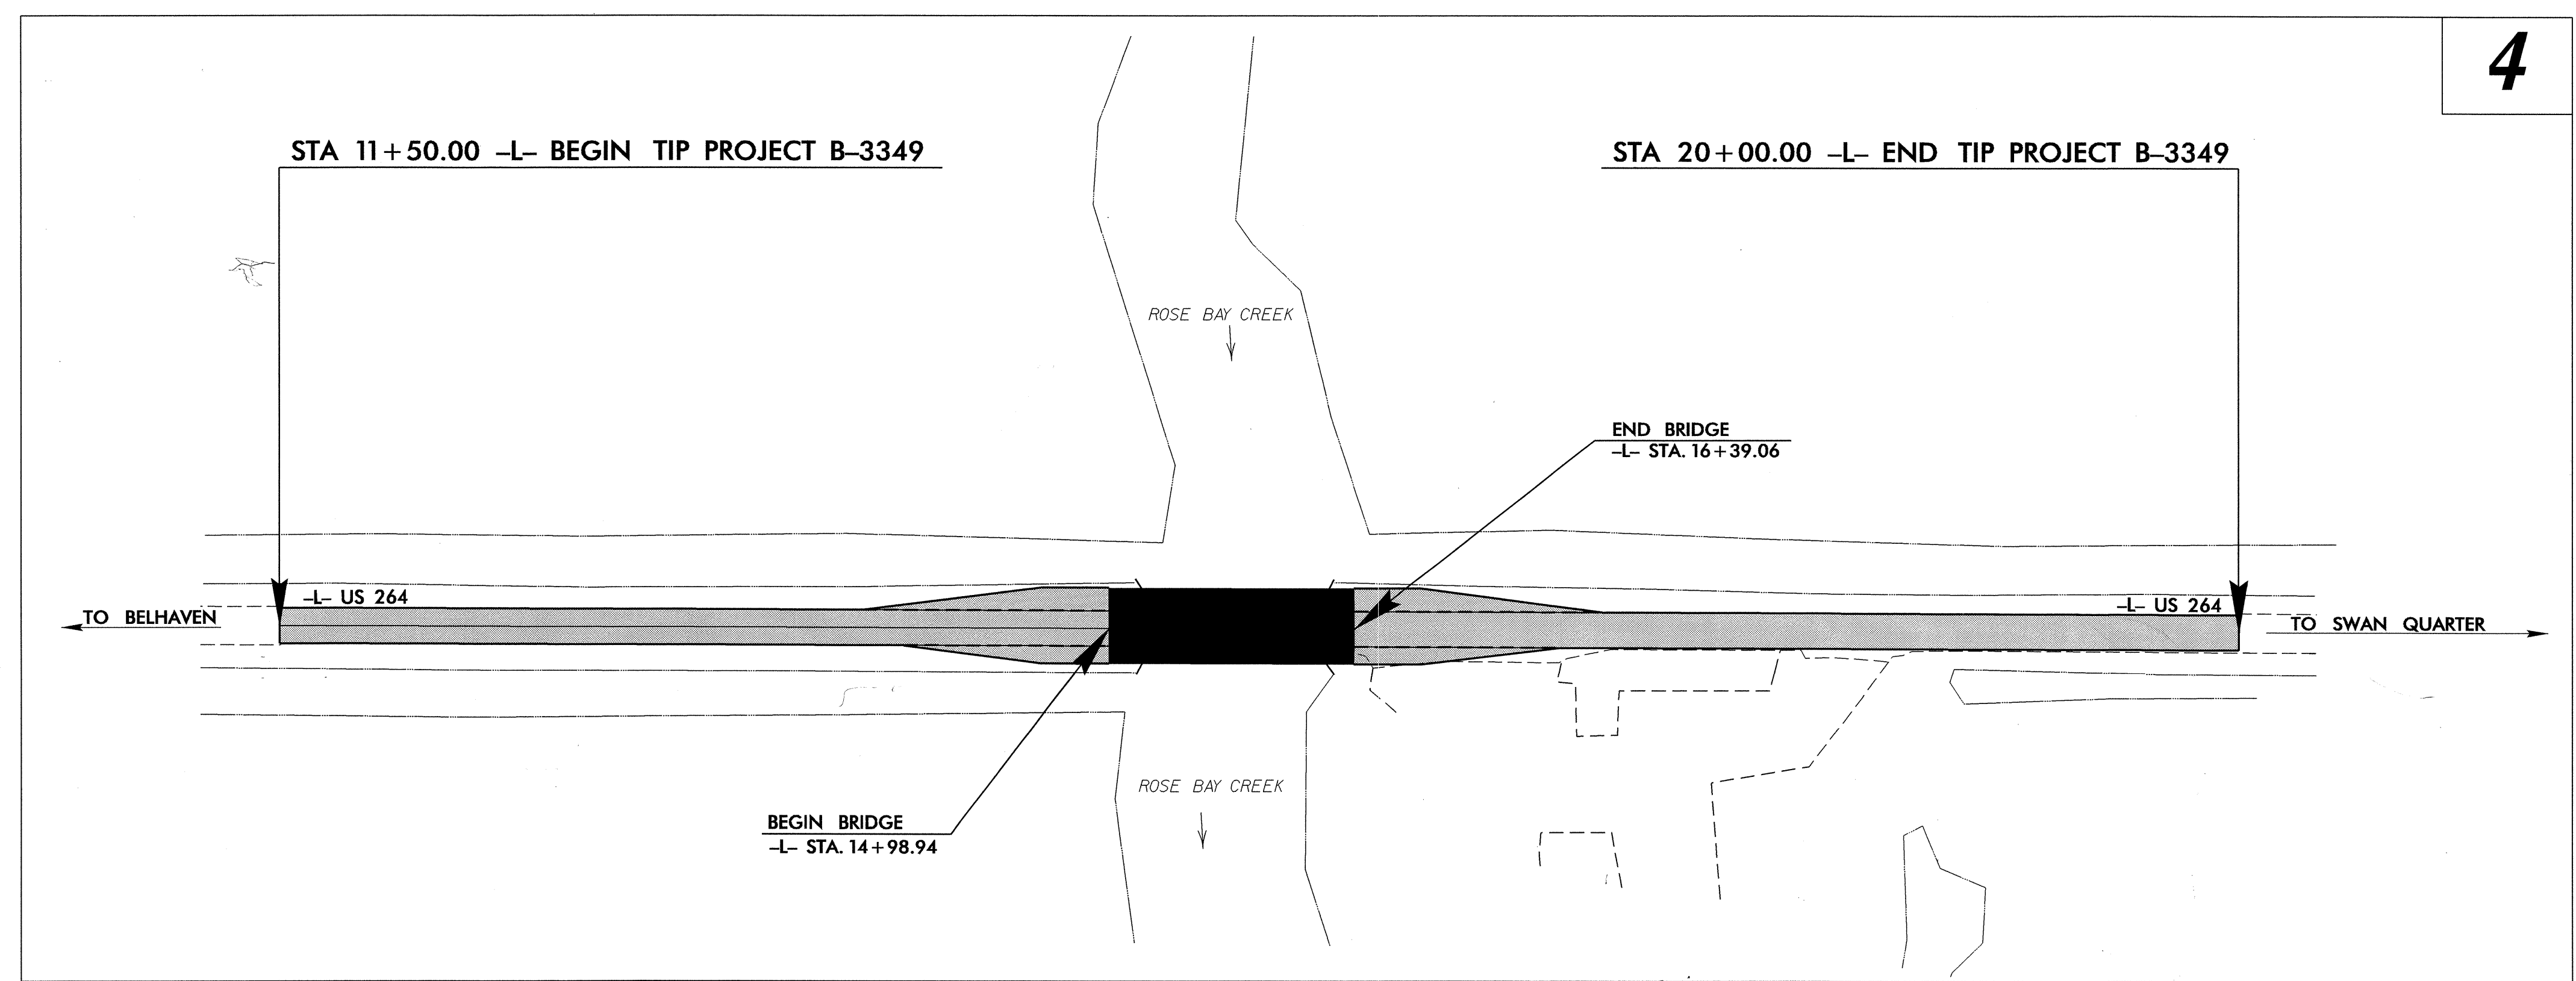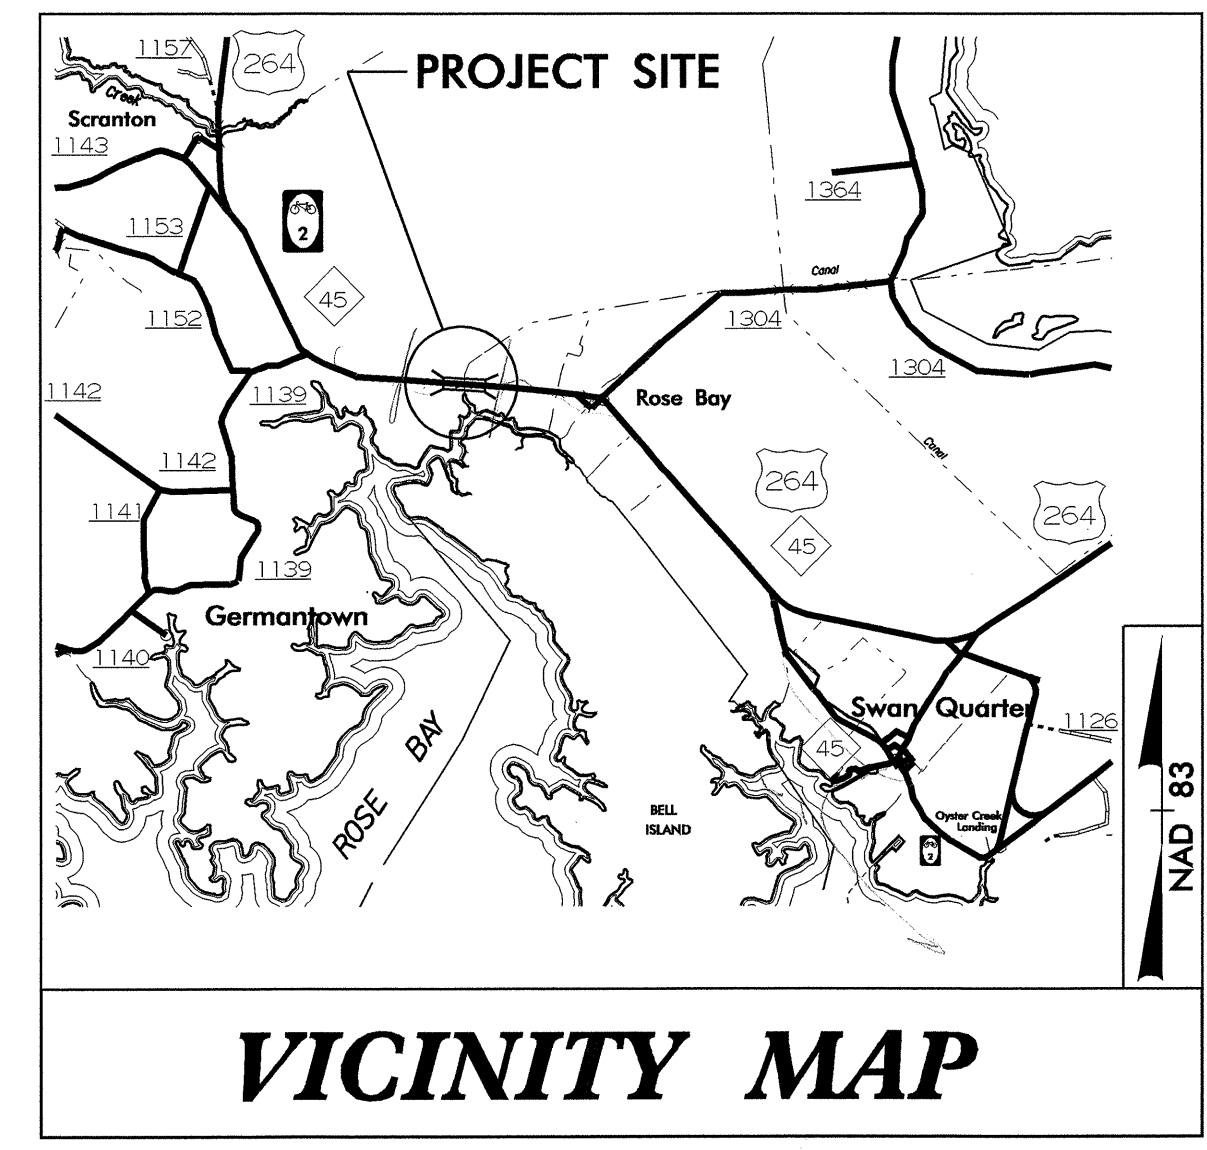

** DESIGN EXCEPTION REQUIRED FOR -L- LINE SHOULDER WIDTHS.

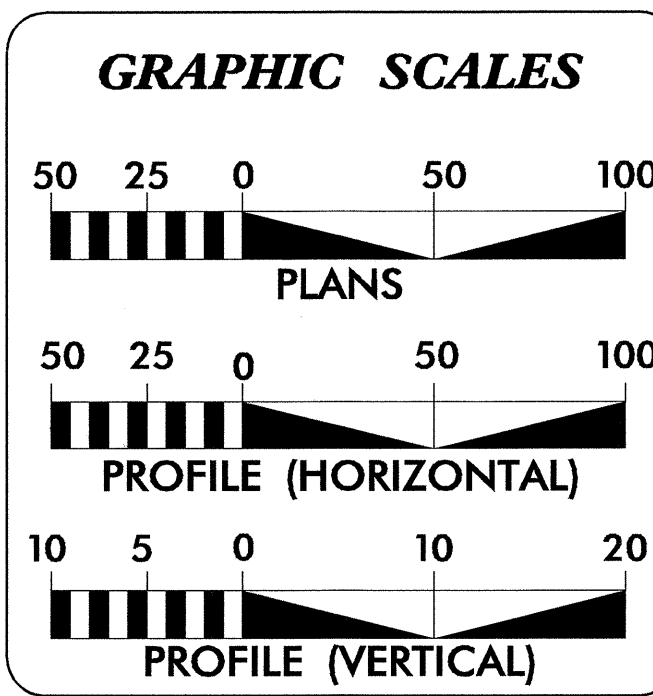

DESIGN DATA

ADT 2004	=	2,922
ADT 2025	=	4,400
DIR.	=	55%
DHV	=	10%
T	=	8% *
V	=	60 MPH
Vdet	=	35 MPH
* TTST 2%		DUALS 6%

PROJECT LENGTH

LENGTH ROADWAY TIP PROJECT B-3349	=	0.134 MILES
LENGTH STRUCTURE TIP PROJECT B-3349	=	0.027 MILES
TOTAL LENGTH OF TIP PROJECT B-3349	=	0.161 MILES

Prepared in the Office of:
DIVISION OF HIGHWAYS
1000 Birch Ridge Dr., Raleigh, NC 27610

2002 STANDARD SPECIFICATIONS

RIGHT OF WAY DATE:
SEPTEMBER 26, 2001

LETTING DATE:
APRIL 18, 2006

HYDRAULICS ENGINEER

[Signature]
1-27-06 P.E.

ROADWAY DESIGN ENGINEER

[Signature]
1/24/06 P.E.

DIVISION OF HIGHWAYS
STATE OF NORTH CAROLINA

[Signature] P.E.

STATE DESIGN ENGINEER

DEPARTMENT OF TRANSPORTATION
FEDERAL HIGHWAY ADMINISTRATION

APPROVED
DIVISION ADMINISTRATOR

DATE

11-OCT-2005 08:30
R:\PROJ\03349\12sh
\$\$\$\$\$USE ENAME \$\$\$