



# PAVEMENT SCHEDULE

(C2)	PROP. APPROX. 3" ASPH. CONC. SURFACE COURSE, TYPE S9.5B, SHALL BE PLACED AT TWO 1-1/2" LIFTS AT AN AVERAGE RATE OF 168 LBS. PER SQ. YD.
(V2)	MILL 3.0" DEPTH
(U)	EXISTING PAVEMENT

PROJ. REFERENCE NO.	SHEET NO.	TOTAL SHEETS
36998	2	4
STATE PROJ. NO.	F.A. PROJ. NO.	DESCRIPTION
36998		

NOTES

ALL UNPAVED S.R. ROADS TO BE RESURFACED 50' FROM EDGE OF PAVEMENT OF MAIN PROJECT  
 ALL PAVED S.R. ROADS TO BE RESURFACED TO THE ENDS OF THE RADI, OR AS DIRECTED BY THE ENGINEER.  
 EDGES, PAVEMENT WIDENING, INTERSECTIONS AND BRIDGE FLARES ARE INCLUDED IN THE TABLE OF QUANTITIES.  
 BRIDGES TO BE RESURFACED AT LOCATIONS AND TO DEPTH AS DIRECTED BY THE ENGINEER.

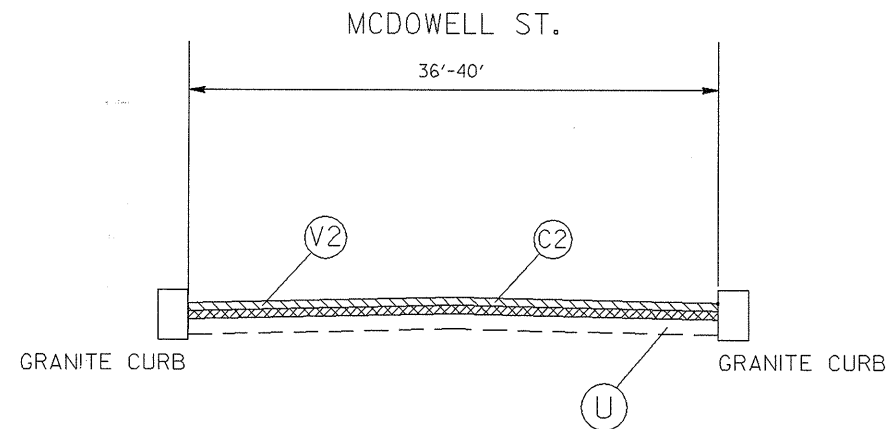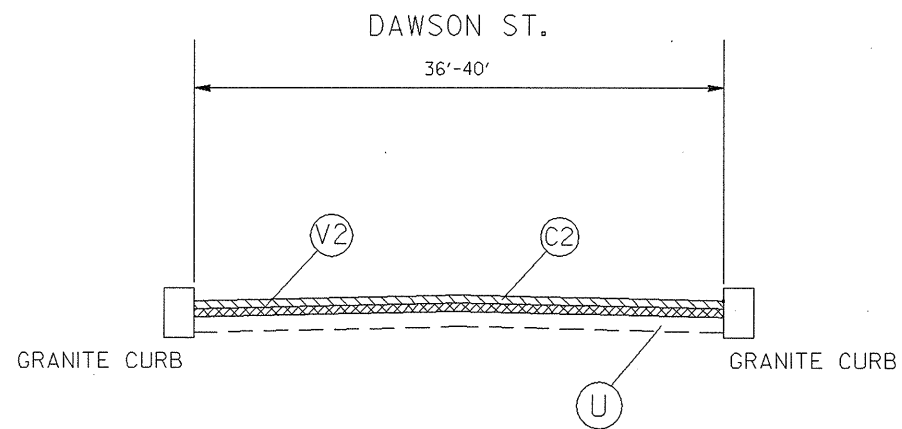

FROM LANE ST. TO DAVIE ST.  
TYPICAL SECTION NO. 1

NOTE: SECTION OF MCDOWELL ST. AND DAWSON ST. BETWEEN DAVIE ST. AND LENOIR ST. WILL NOT BE RESURFACED AS DIRECTED BY THE ENGINEER