


28-CCT-2006.dwg: 10:41:15 AM: c:\pwworkspace\2006\28-CCT-2006.dwg: At 05/21/2006

STATE OF
NORTH CAROLINA
DEPT. OF TRANSPORTATION
DIVISION OF HIGHWAYS
RALEIGH, N.C.


ENGLISH DETAIL DRAWING FOR
ASPHALT SHOULDERS
MILLED RUMBLE STRIPS

SHEET 1 OF 2
665D01

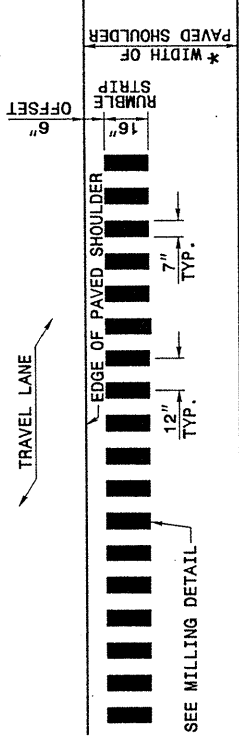


* FOR WIDTHS SEE TYPICAL SECTIONS AND PLAN SHEETS


PLAN VIEW
PAVED SHOULDER

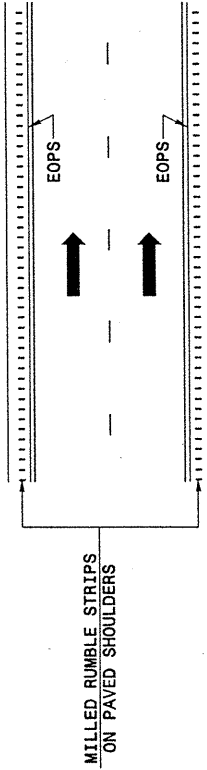


LANE TREATMENT

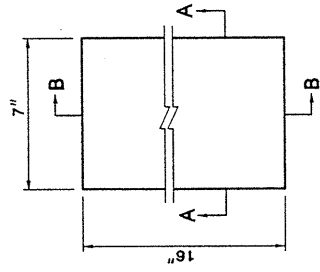

MILLING DETAIL

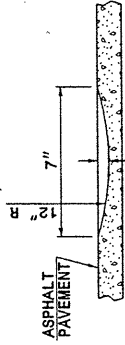

SECTION A-A

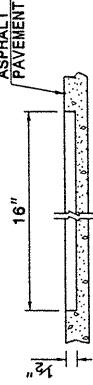

SECTION B-B

STATE OF
NORTH CAROLINA
DEPT. OF TRANSPORTATION
DIVISION OF HIGHWAYS
RALEIGH, N.C.


ENGLISH DETAIL DRAWING FOR
ASPHALT SHOULDERS
MILLED RUMBLE STRIPS

SHEET 1 OF 2
665D01


STATE OF
NORTH CAROLINA
DEPT. OF TRANSPORTATION
DIVISION OF HIGHWAYS
RALEIGH, N.C.

ENGLISH DETAIL DRAWING FOR
ASPHALT SHOULDERS
MILLED RUMBLE STRIPS


SHEET 2 OF 2
665D01

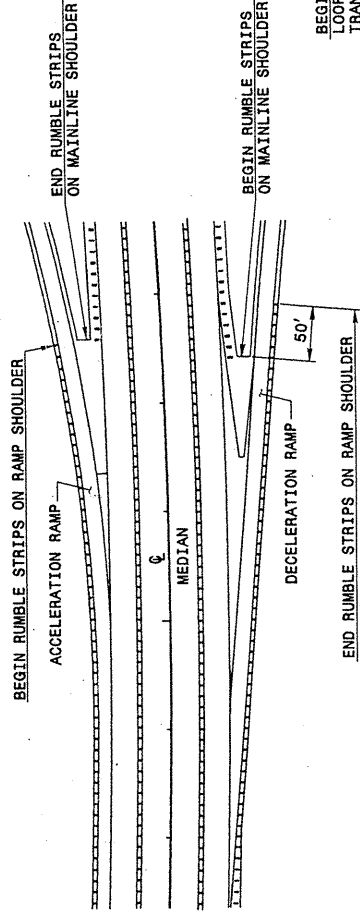

TREATMENT AT RAMP TERMINALS

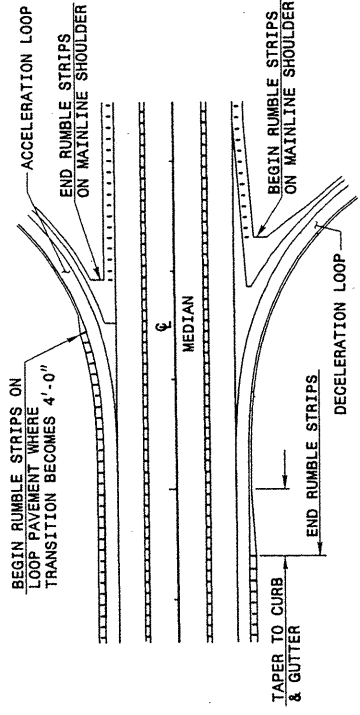

TREATMENT AT LOOP TERMINALS

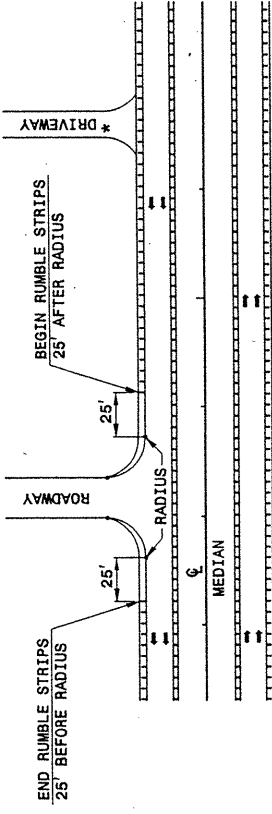

TREATMENT AT INTERSECTIONS
(ROADWAY OR DRIVEWAY)

* TERMINATE AT DRIVEWAYS AS DIRECTED BY THE ENGINEER.

STATE OF
NORTH CAROLINA
DEPT. OF TRANSPORTATION
DIVISION OF HIGHWAYS
RALEIGH, N.C.

ENGLISH DETAIL DRAWING FOR
ASPHALT SHOULDERS
MILLED RUMBLE STRIPS

SHEET 2 OF 2
665D01

PROJECT SERVICES UNIT
STANDARDS AND SPECIAL DESIGN
Office 919-250-4128 FAX 919-250-4119

SEE PLATE FOR TITLE

ORIGINAL BY: 2002 STANDARDS DATE: 01-15-02
 MODIFIED BY: E.E. WARD DATE: 09-16-04
 CHECKED BY: DATE:
 FILE SPEC.: stds\02stdstodetails/english\665d01.dwg