


408 QUANTITY REQ'D 1

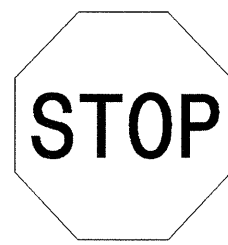

30 X 30
R1-1


ONE "U" POST PER SIGN

TIP NO.
B-4319

SHEET NO.
SIGN-2

NOTE: THIS DRAWING IS DIMENSIONED
IN INCHES UNLESS OTHERWISE
DEPICTED WITHIN THE DRAWING.

SEAL

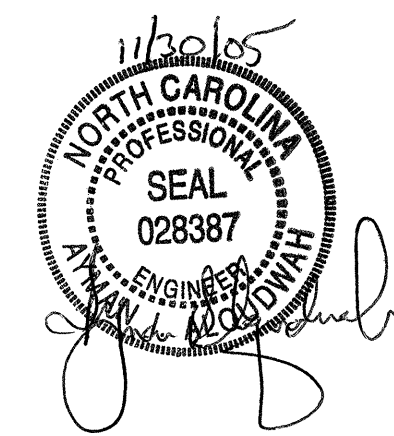

TYPE "E" SIGNS