


**STATE OF NORTH CAROLINA
DEPARTMENT OF TRANSPORTATION**

**SIGNING PLANS
WAYNE COUNTY**

LOCATION: BRIDGE NO. 21 OVER GREAT SWAMP ON NC 222

**END STATE SIGNING PROJECT
B-4319 -L- STA 20+30**

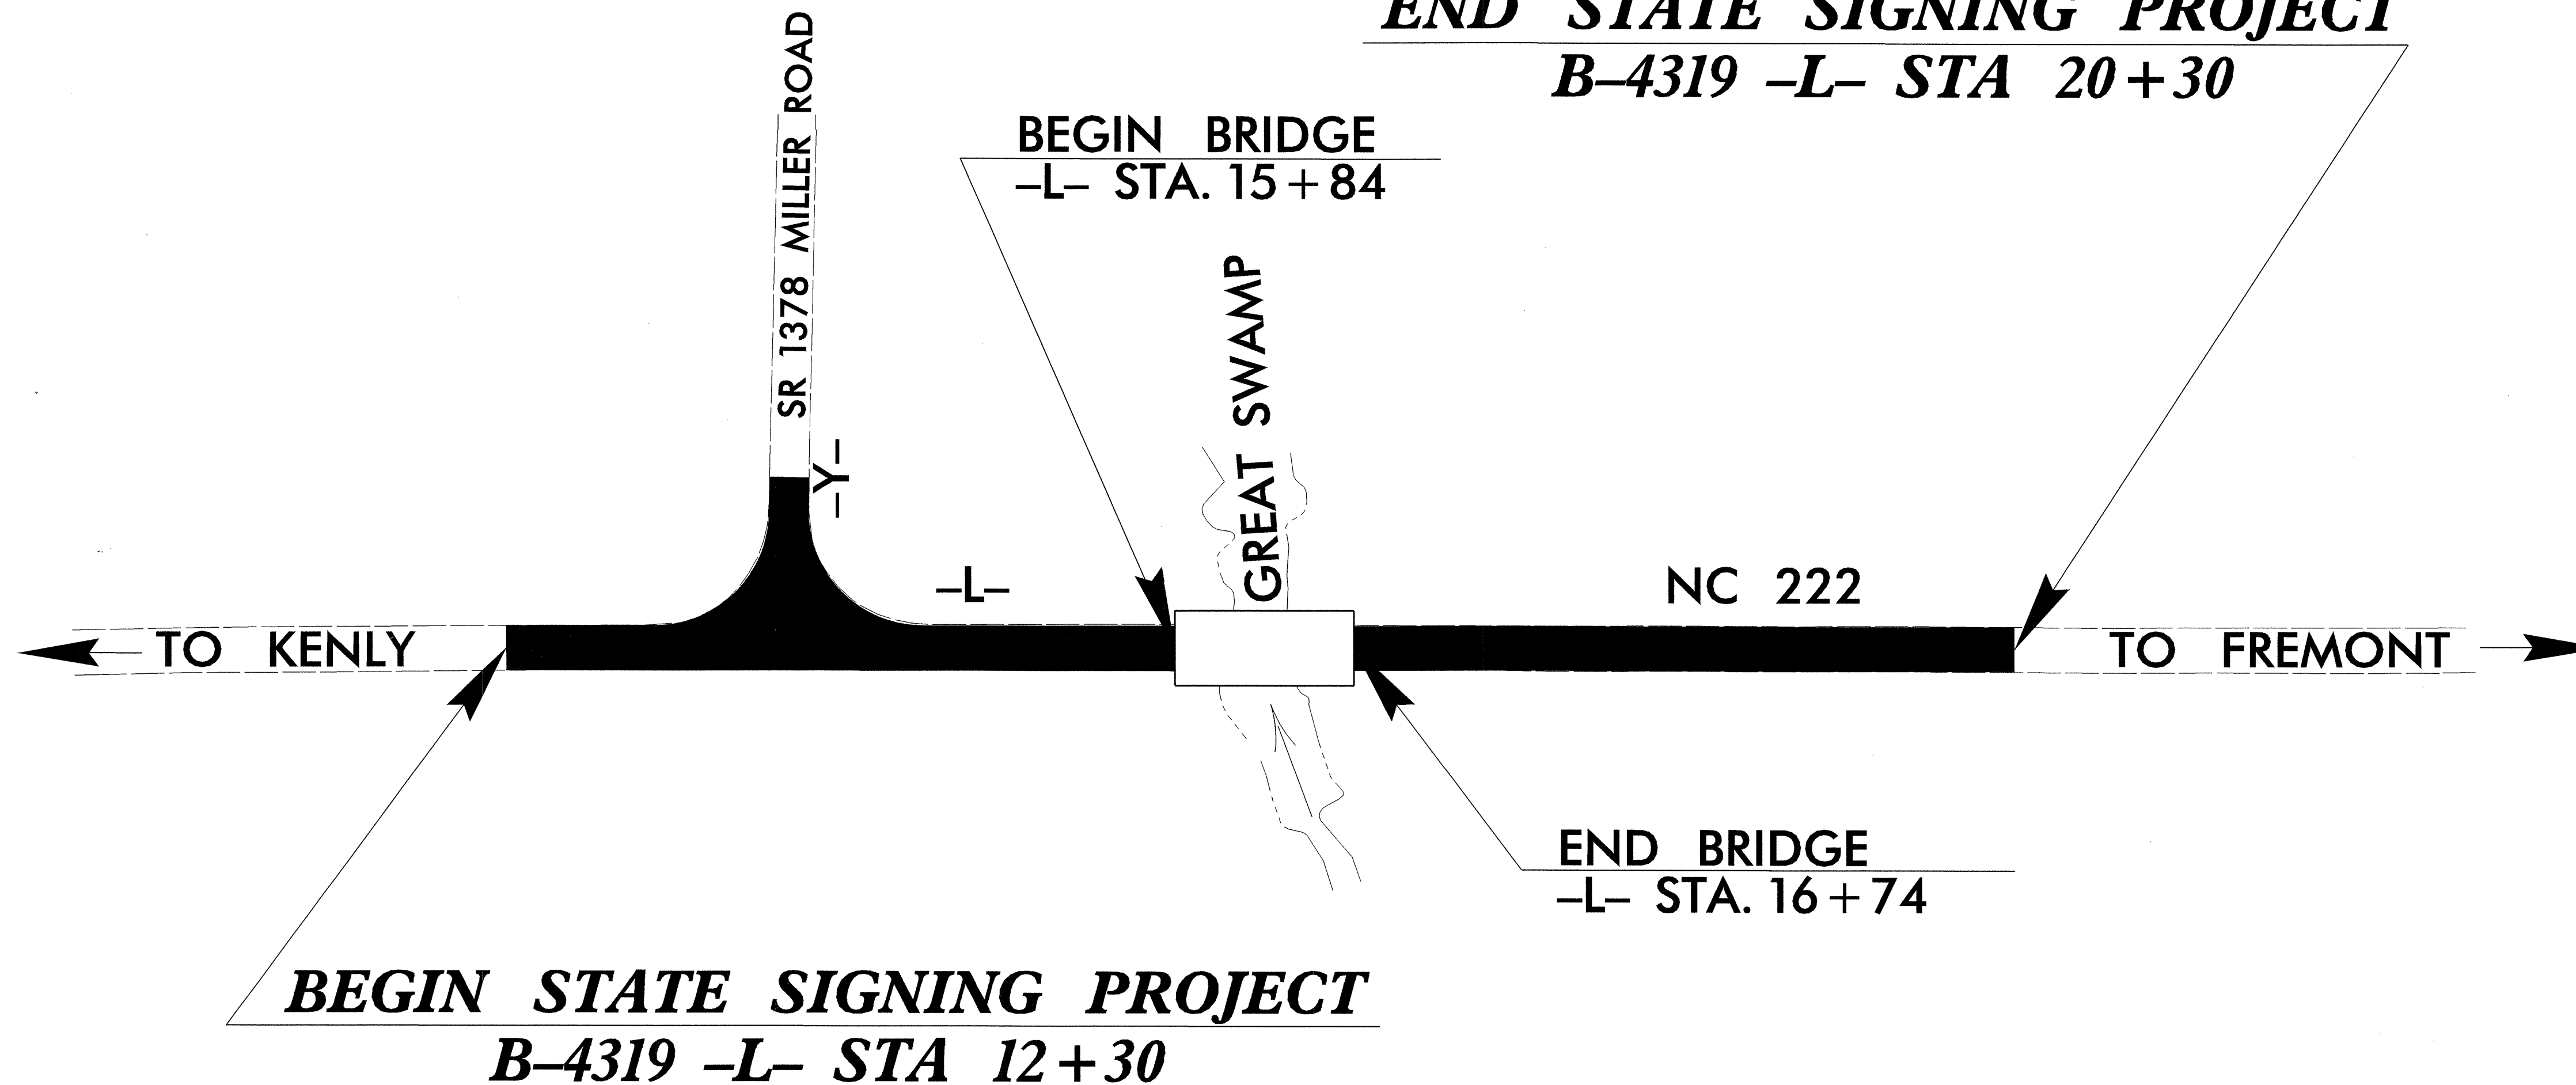

SUMMARY OF QUANTITIES

ITEM NO.		ITEM DESCRIPTION	QUANTITY	UNIT
DESC. NO.	SECT. NO.			
4025000000	901	CONTRACTOR FURNISHED, TYPE E SIGN.....	6.25	S.F.
4072000000	903	SUPPORTS, 3-LB STEEL U-CHANNEL.....	13	L.F.
4102000000	904	SIGN ERECTION, TYPE E.....	1	EA.
4155000000	907	DISPOSAL OF SIGN SYSTEM, U-CHANNEL.....	4	EA.
4158000000	907	DISPOSAL OF SIGN SYSTEM, WOOD.....	5	EA.

ROADWAY STANDARD DRAWINGS
APPLICABLE TO THESE SIGNING PLANS
903.10 904.50

INDEX

SHEET NO.	DESCRIPTION
1	TITLE SHEET
2	E SHEET
3	EXISTING/PROPOSED ROADWAY

CONTRACT NO.: C201485 T.I.P.: B-4319

PLAN PREPARED BY: N.C.D.O.T. SIGNING SECTION

SEAL

RON KING, P.E. SIGNING ENGINEER

A. I. ALQUDWAH, P.E. SIGNING PROJECT ENGINEER

D. M. EATON SIGNING PROJECT DESIGN ENGINEER

R. R. HENNEIN SIGNING DESIGNER

