


STATE OF NORTH CAROLINA
 DEPT. OF TRANSPORTATION
 DIVISION OF HIGHWAYS
 RALEIGH, N.C.

ENGLISH DETAIL DRAWING FOR
REINFORCED BRIDGE APPROACH FILLS
 CORED SLAB BRIDGES
 15' MINIMUM APPROACH SLAB

SHEET 3 OF 7
422D10

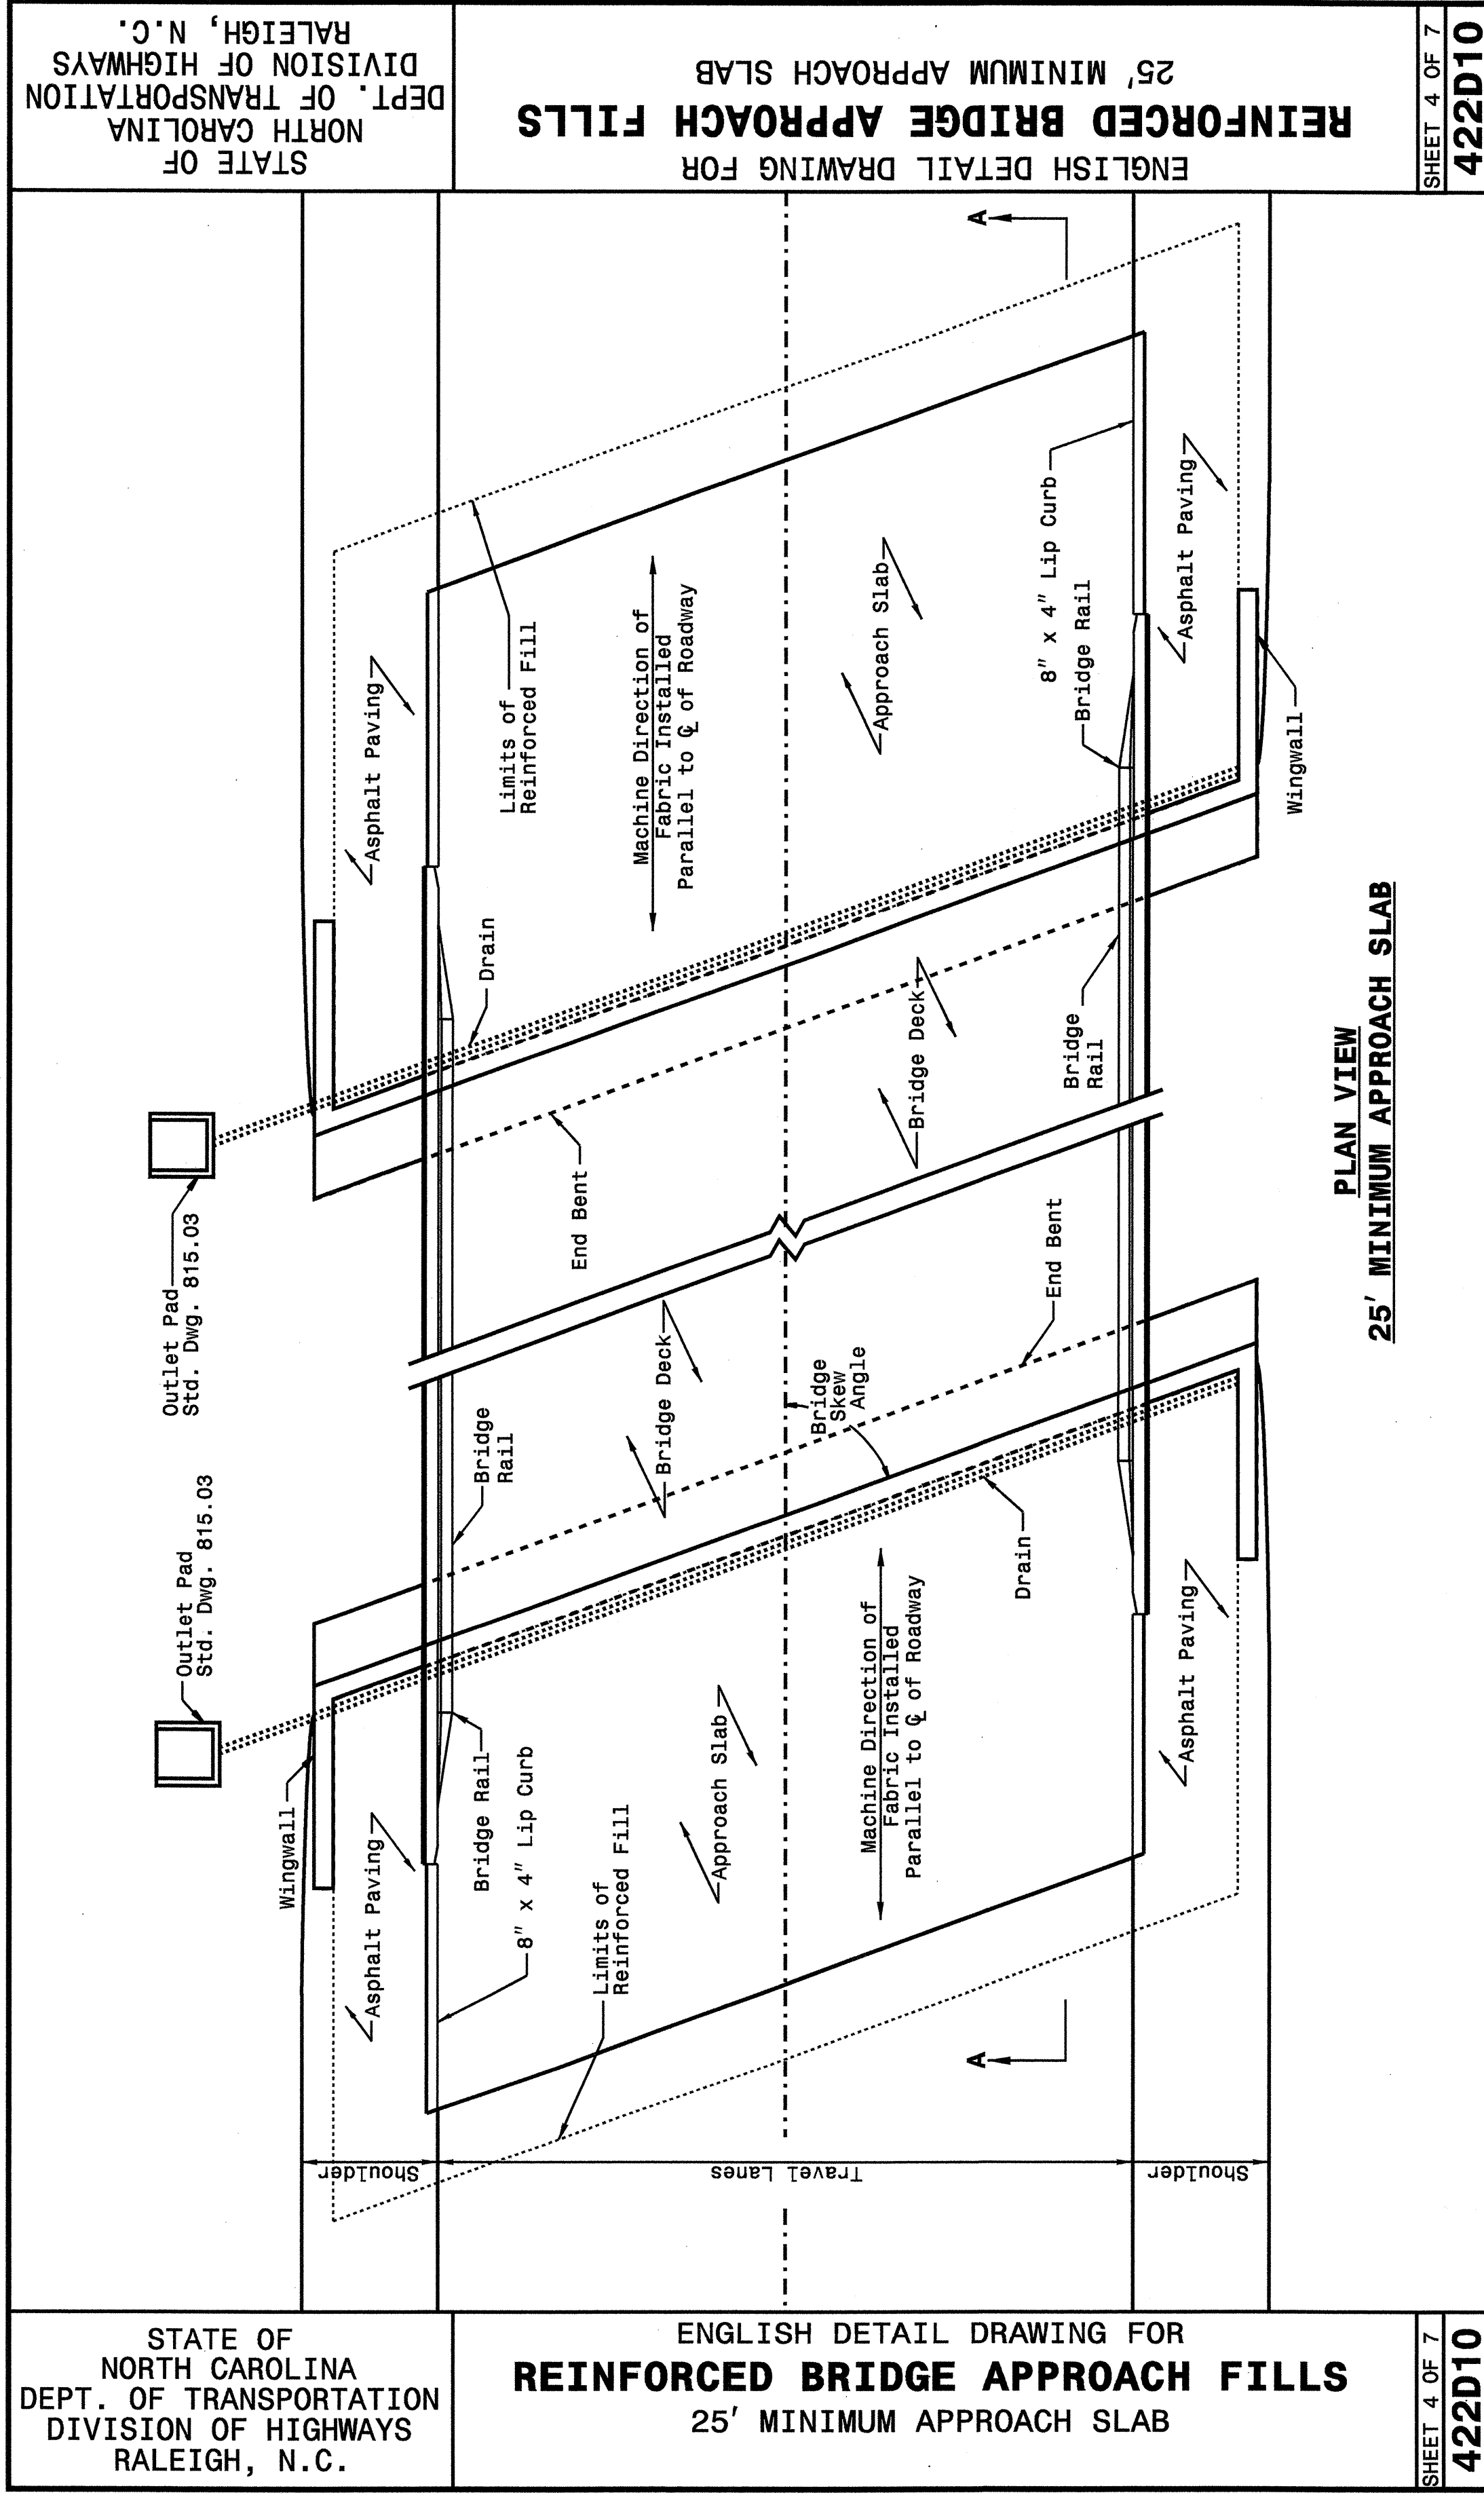

STATE OF NORTH CAROLINA
 DEPT. OF TRANSPORTATION
 DIVISION OF HIGHWAYS
 RALEIGH, N.C.

ENGLISH DETAIL DRAWING FOR
REINFORCED BRIDGE APPROACH FILLS
 25' MINIMUM APPROACH SLAB

SHEET 4 OF 7
422D10

**PROJECT SERVICES UNIT
 STANDARDS AND SPECIAL DESIGN**
 Office 919-250-4128 FAX 919-250-4119

SEE PLATE FOR TITLE

ORIGINAL BY: 2002 STANDARDS DATE: 01-15-02
 MODIFIED BY: E.E. WARD DATE: 09-28-05
 CHECKED BY: *Paul Hunt* DATE: 8/29/06
 FILE SPEC.: stds/02stdstodetails/english/422d10.dgn



28-SEP-2005 15:31 S:\Contracts\2005\25583\Special_Details\revrward\stds\02\stds to Special_Details\english\422d10\0422d10.dgn
 revrward A1 P522270