



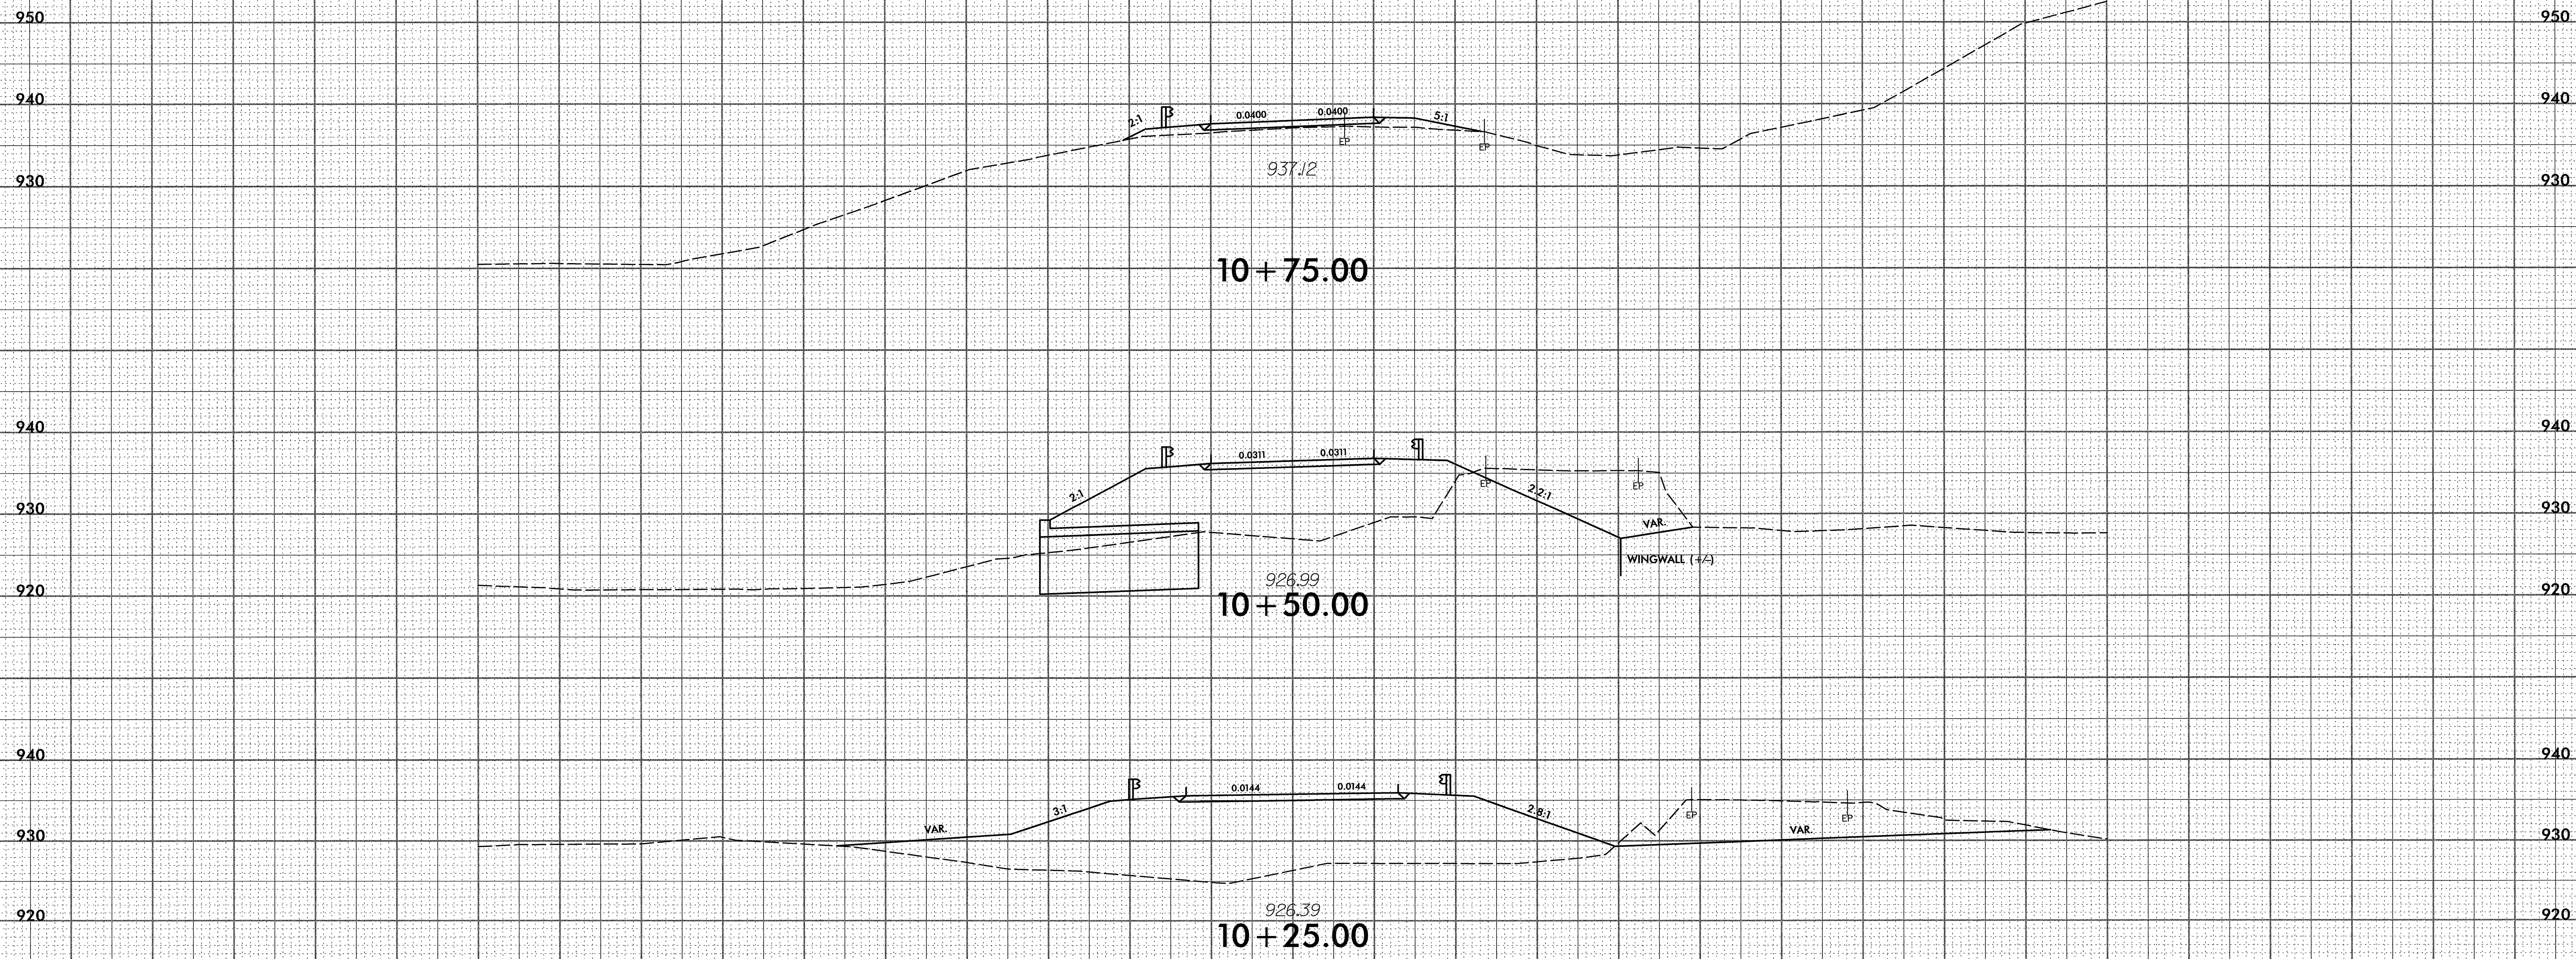




100 90 80 70 60 50 40 30 20 10 0 10 20 30 40 50 60 70 80 90 100

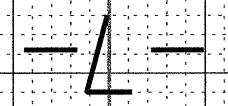

100 90 80 70 60 50 40 30 20 10 0 10 20 30 40 50 60 70 80 90 100




100 90 80 70 60 50 40 30 20 10 0 10 20 30 40 50 60 70 80 90 100

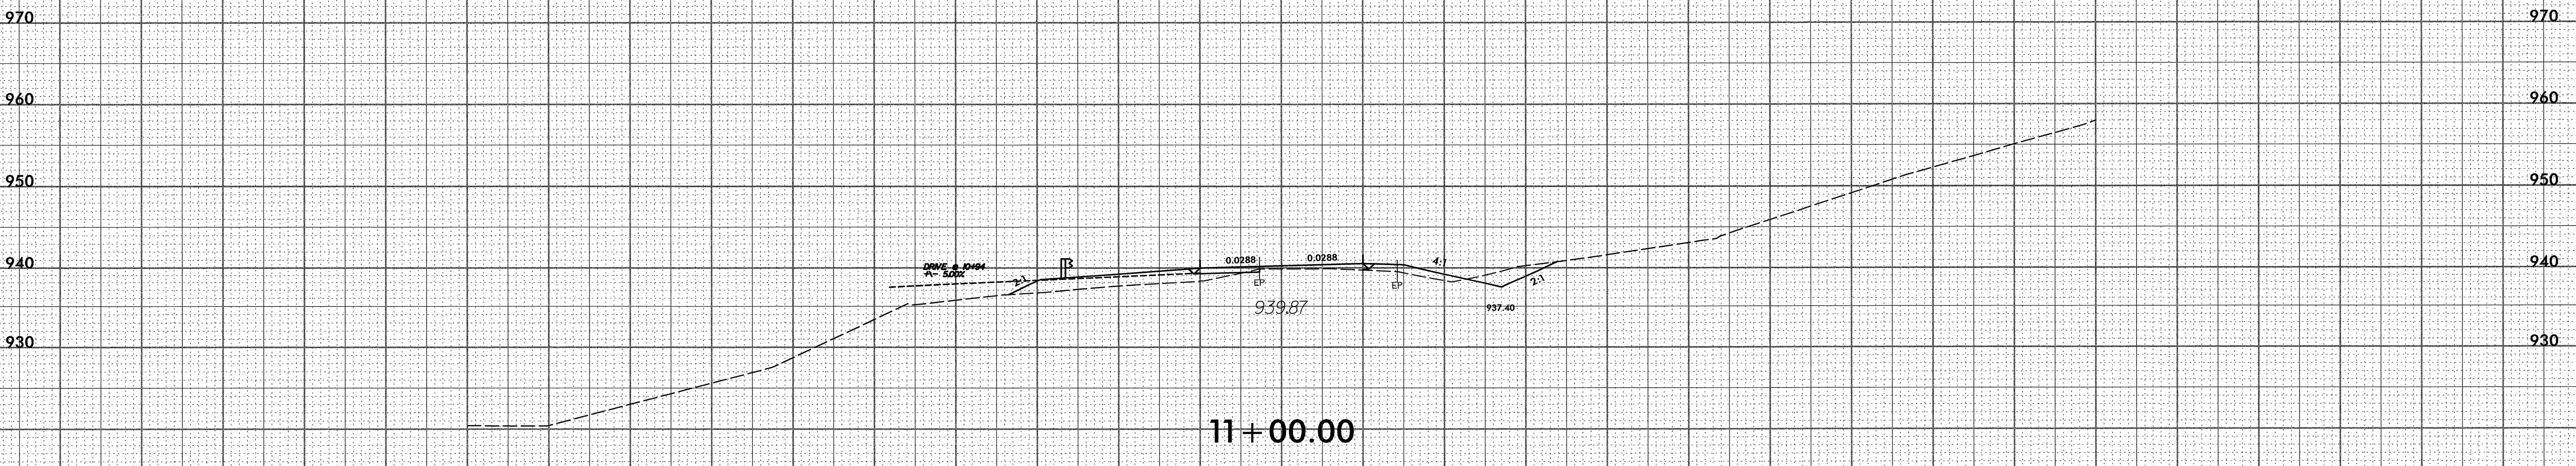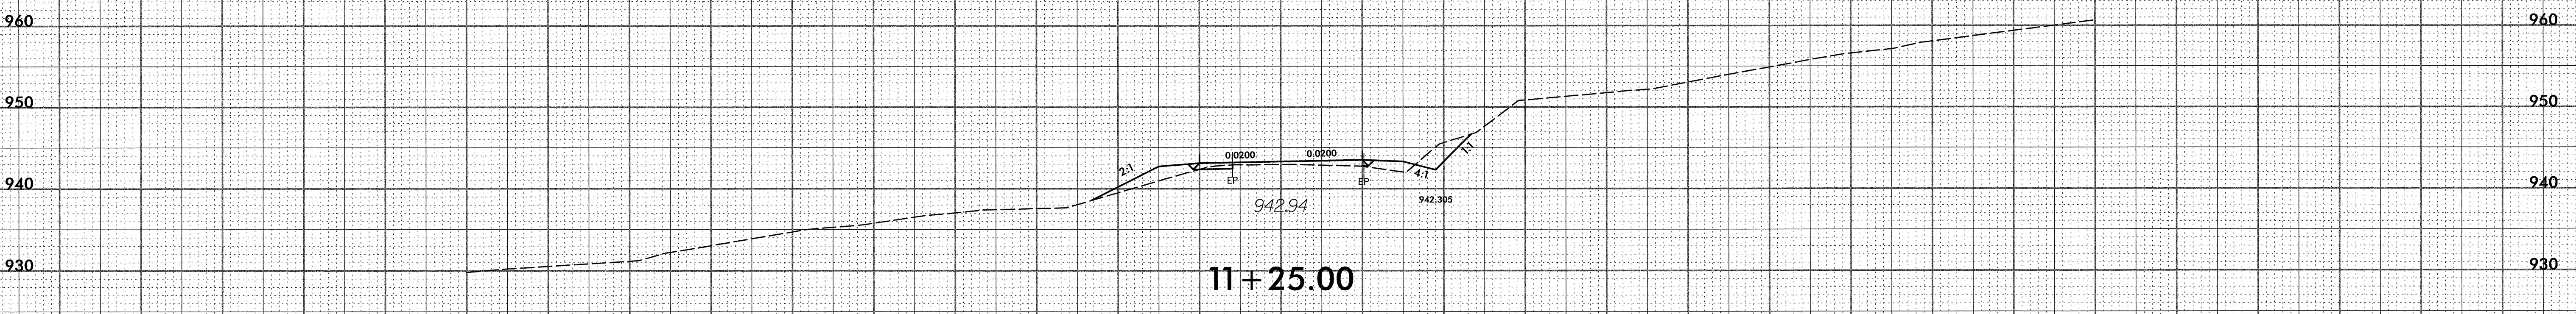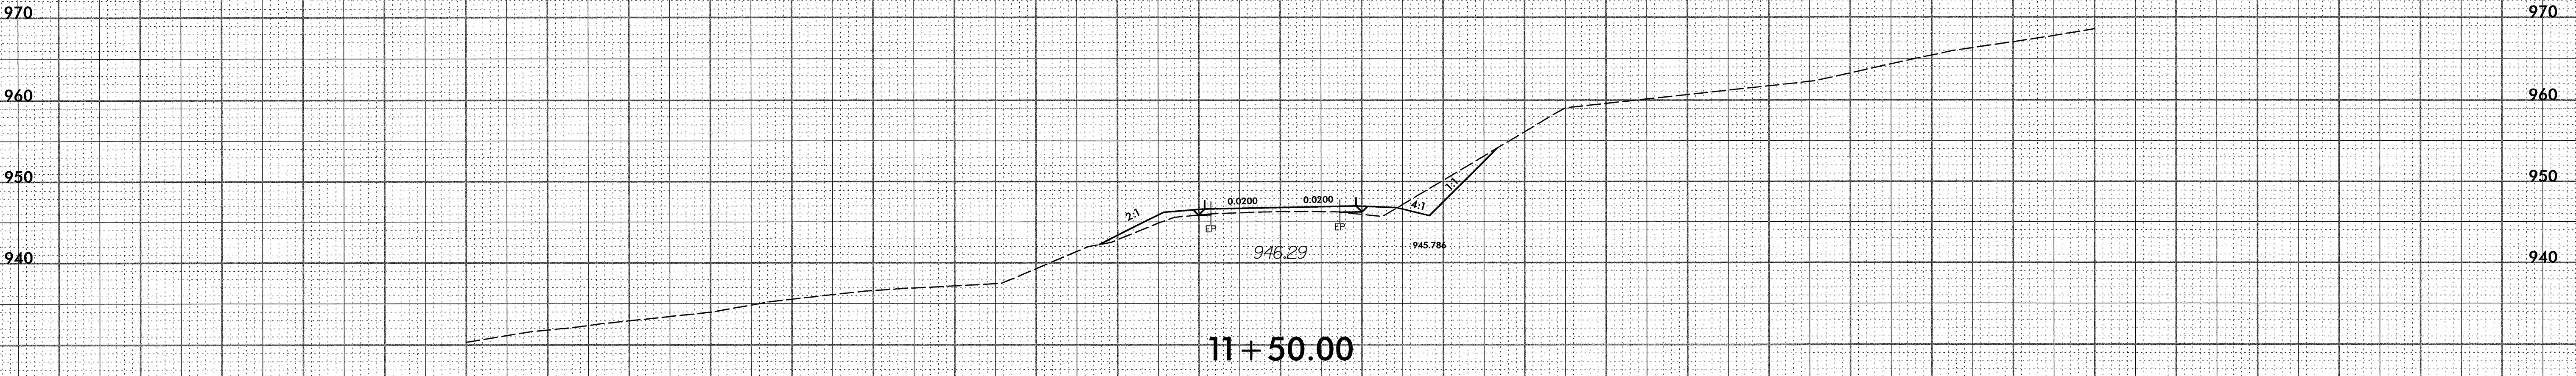

100 90 80 70 60 50 40 30 20 10 0 10 20 30 40 50 60 70 80 90 100




8/23/99

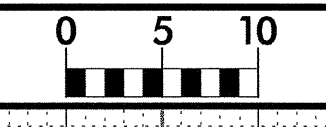

PROJ. REFERENCE NO.  
B-4240


SHEET NO.  
X-4

100 90 80 70 60 50 40 30 20 10 0 10 20 30 40 50 60 70 80 90 100

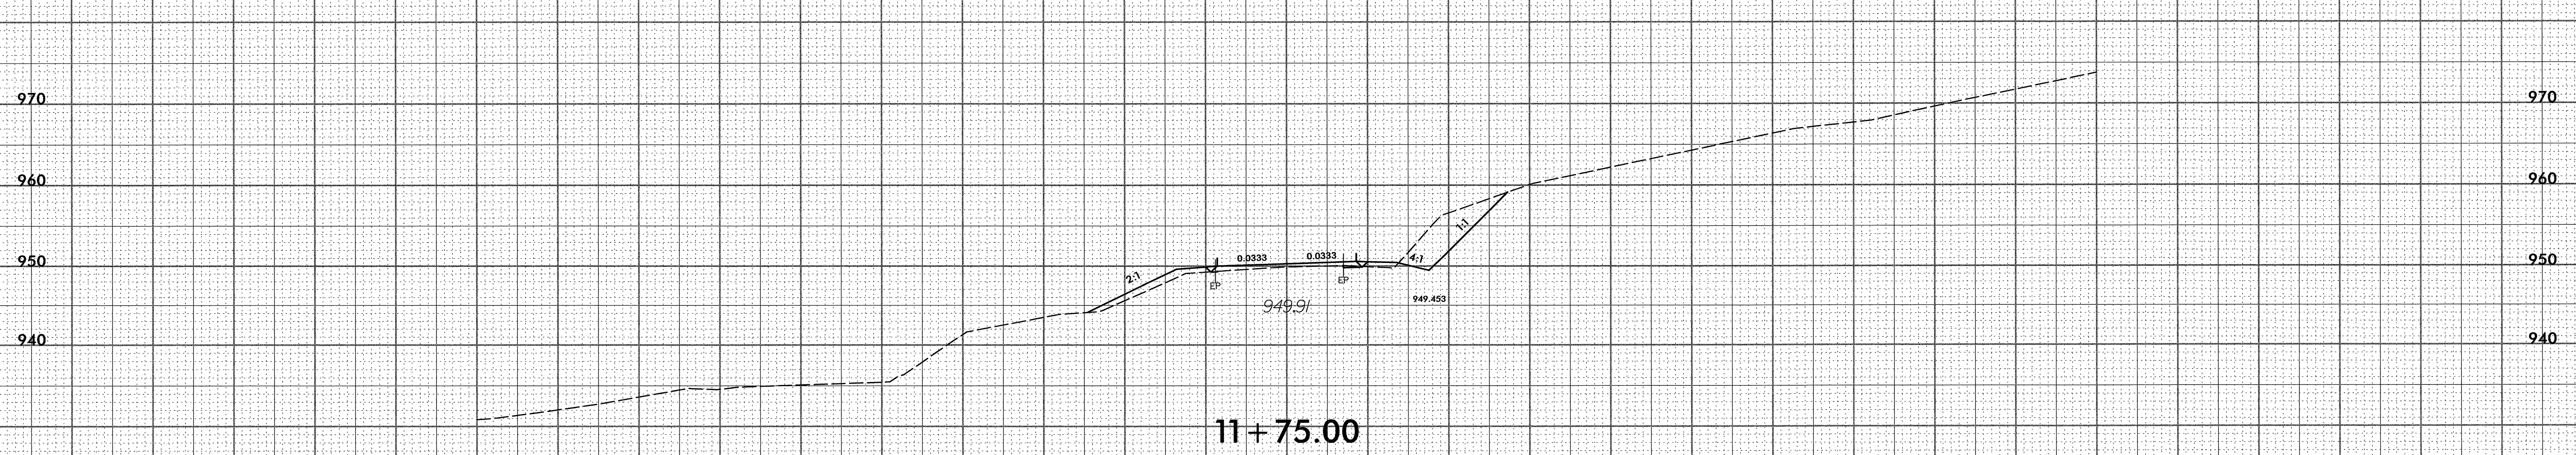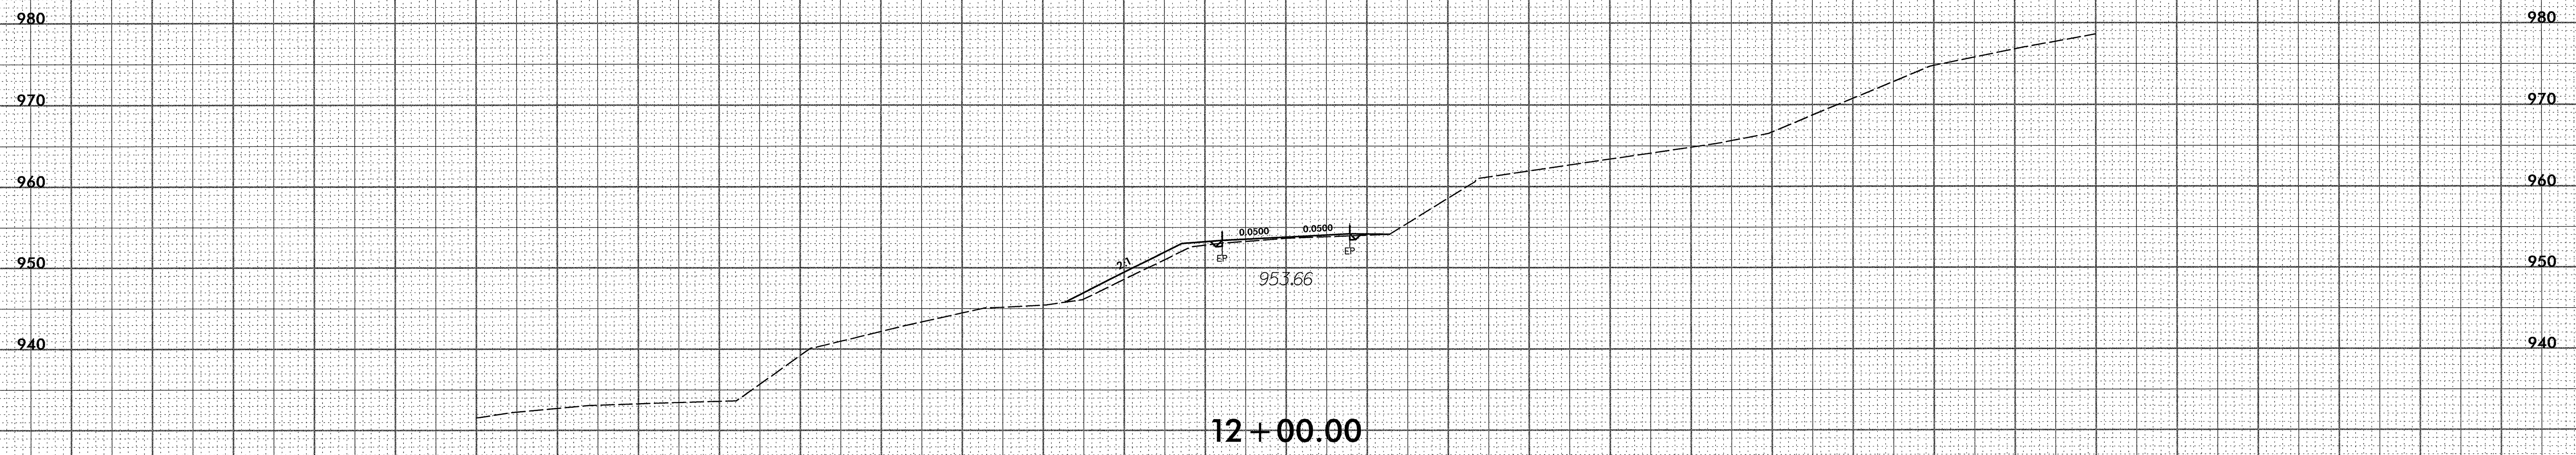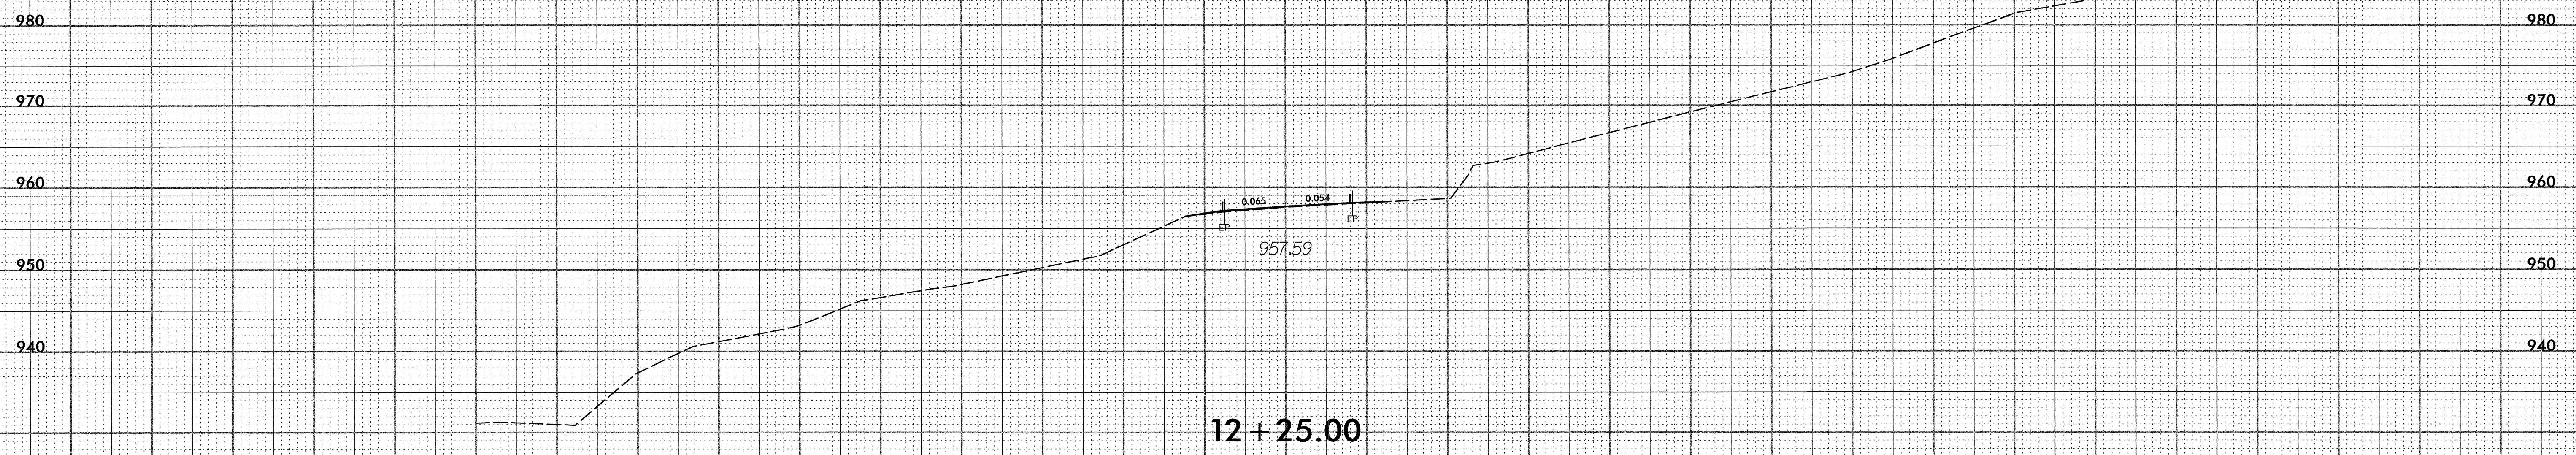


100 90 80 70 60 50 40 30 20 10 0 10 20 30 40 50 60 70 80 90 100

03/03/2006  
P:\Roadway\B4240\_Rdu\_xpl.L.dgn  
04:54:22 PM

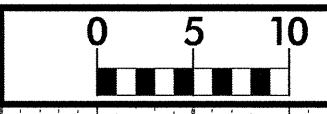


100 90 80 70 60 50 40 30 20 10 0 10 20 30 40 50 60 70 80 90 100

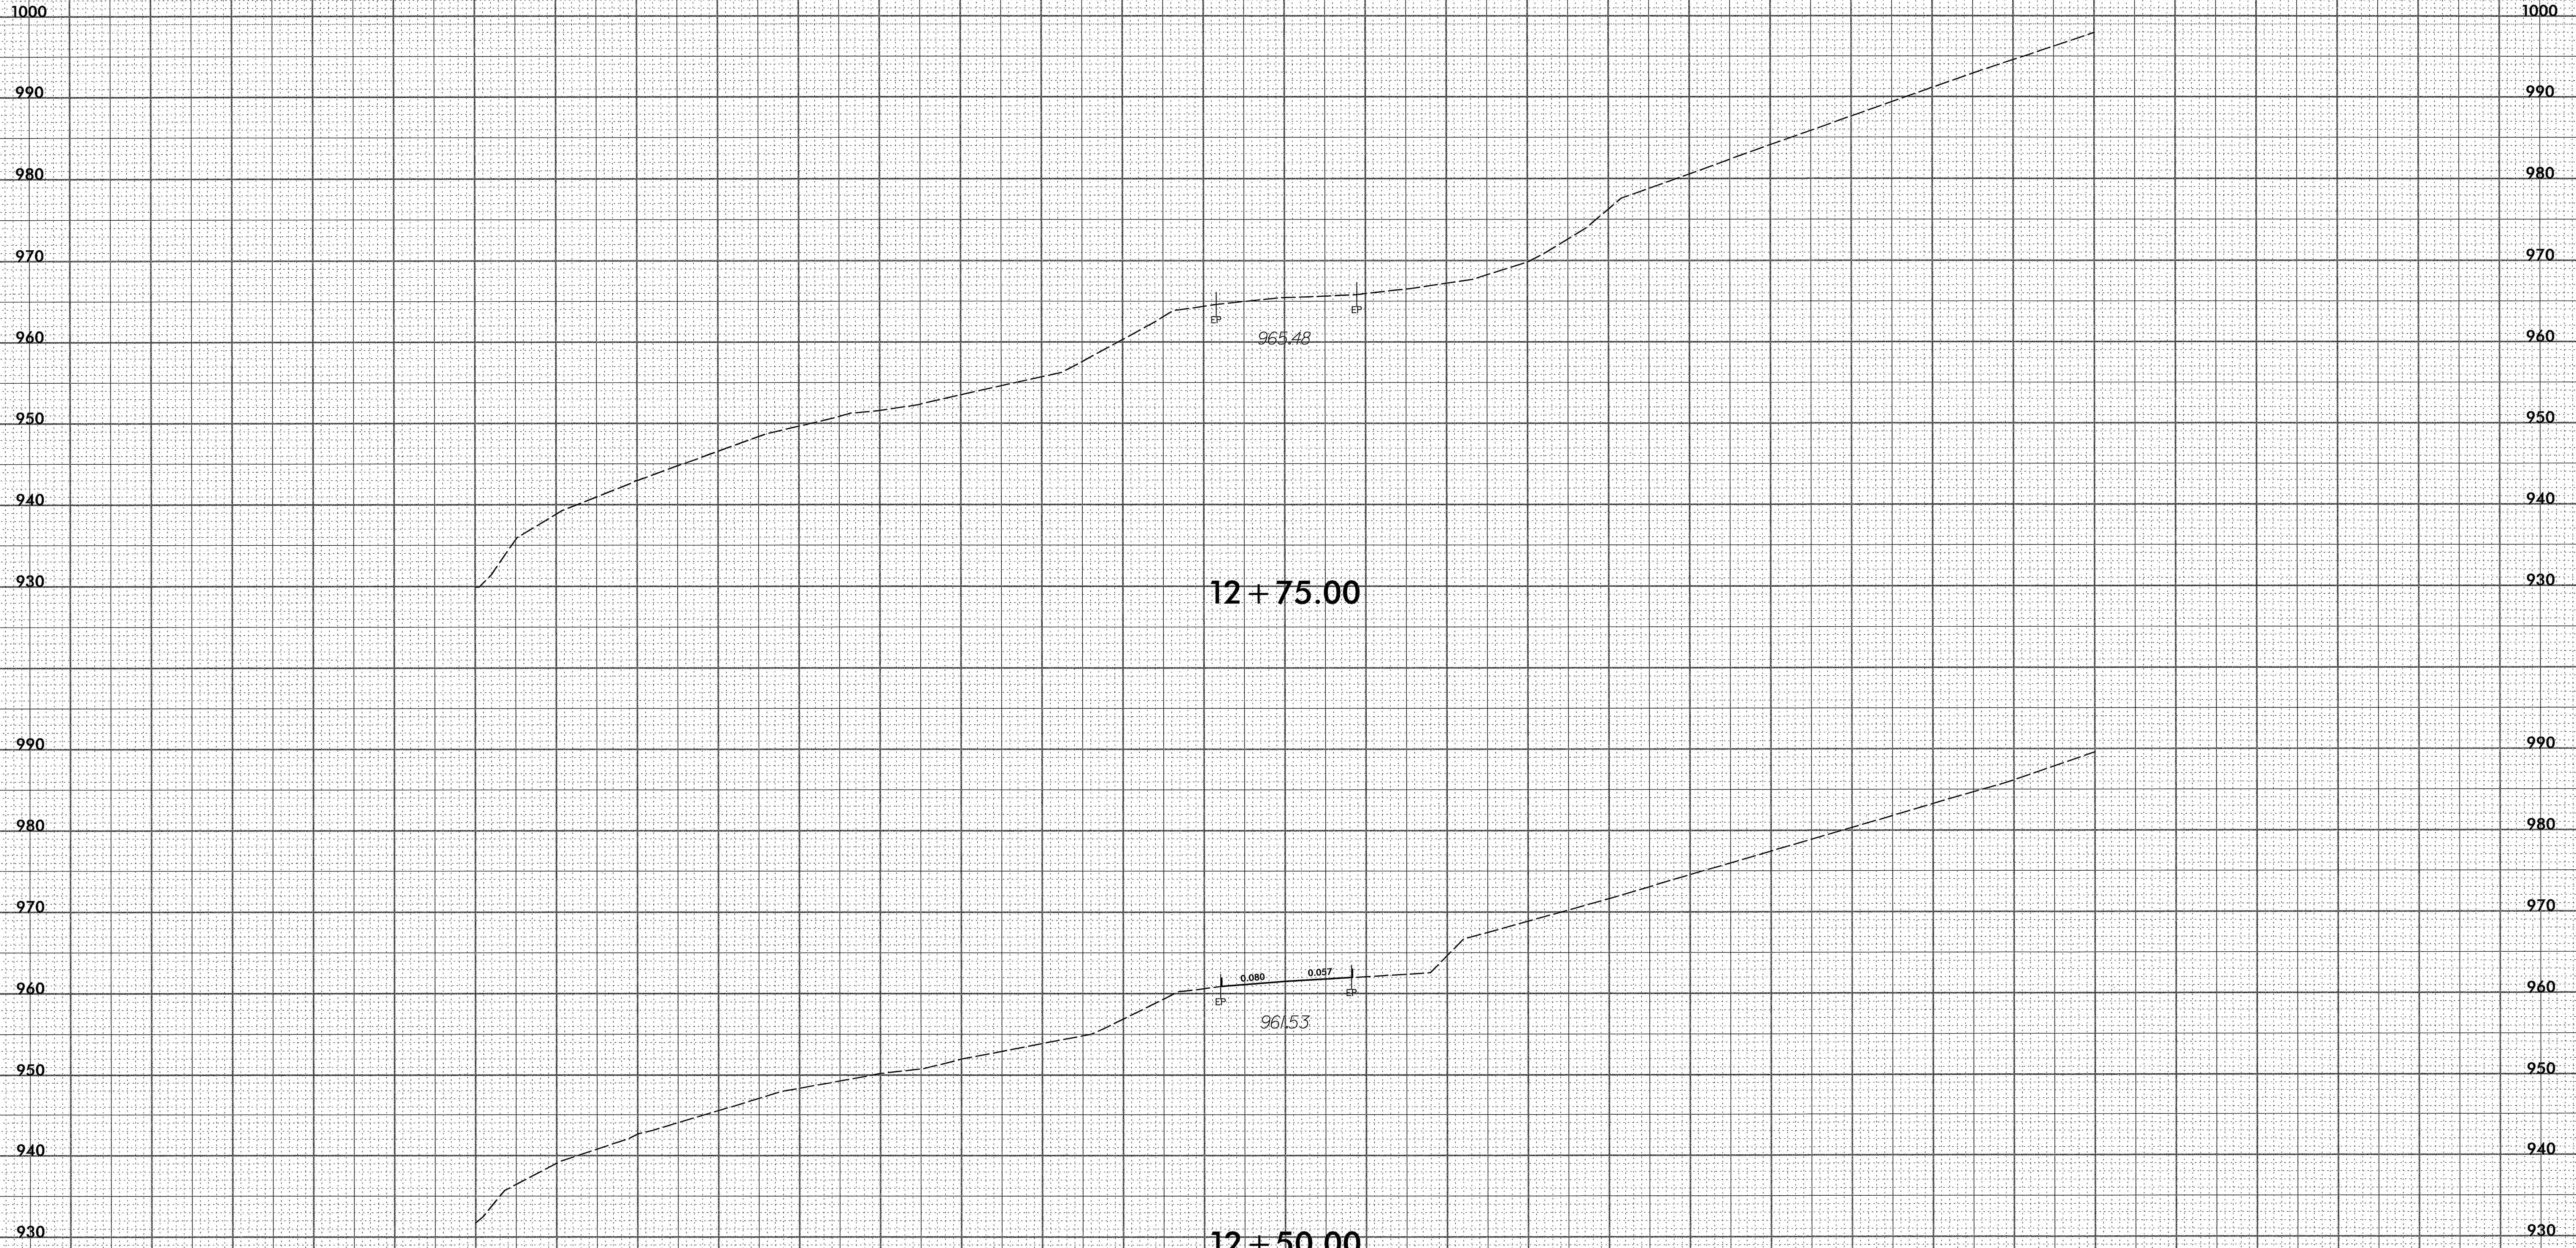

12+75.00

12+50.00

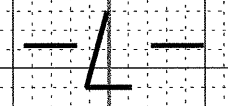

100 90 80 70 60 50 40 30 20 10 0 10 20 30 40 50 60 70 80 90 100