




PROJ. REFERENCE NO.	SHEET NO.
B-3119	PM-1

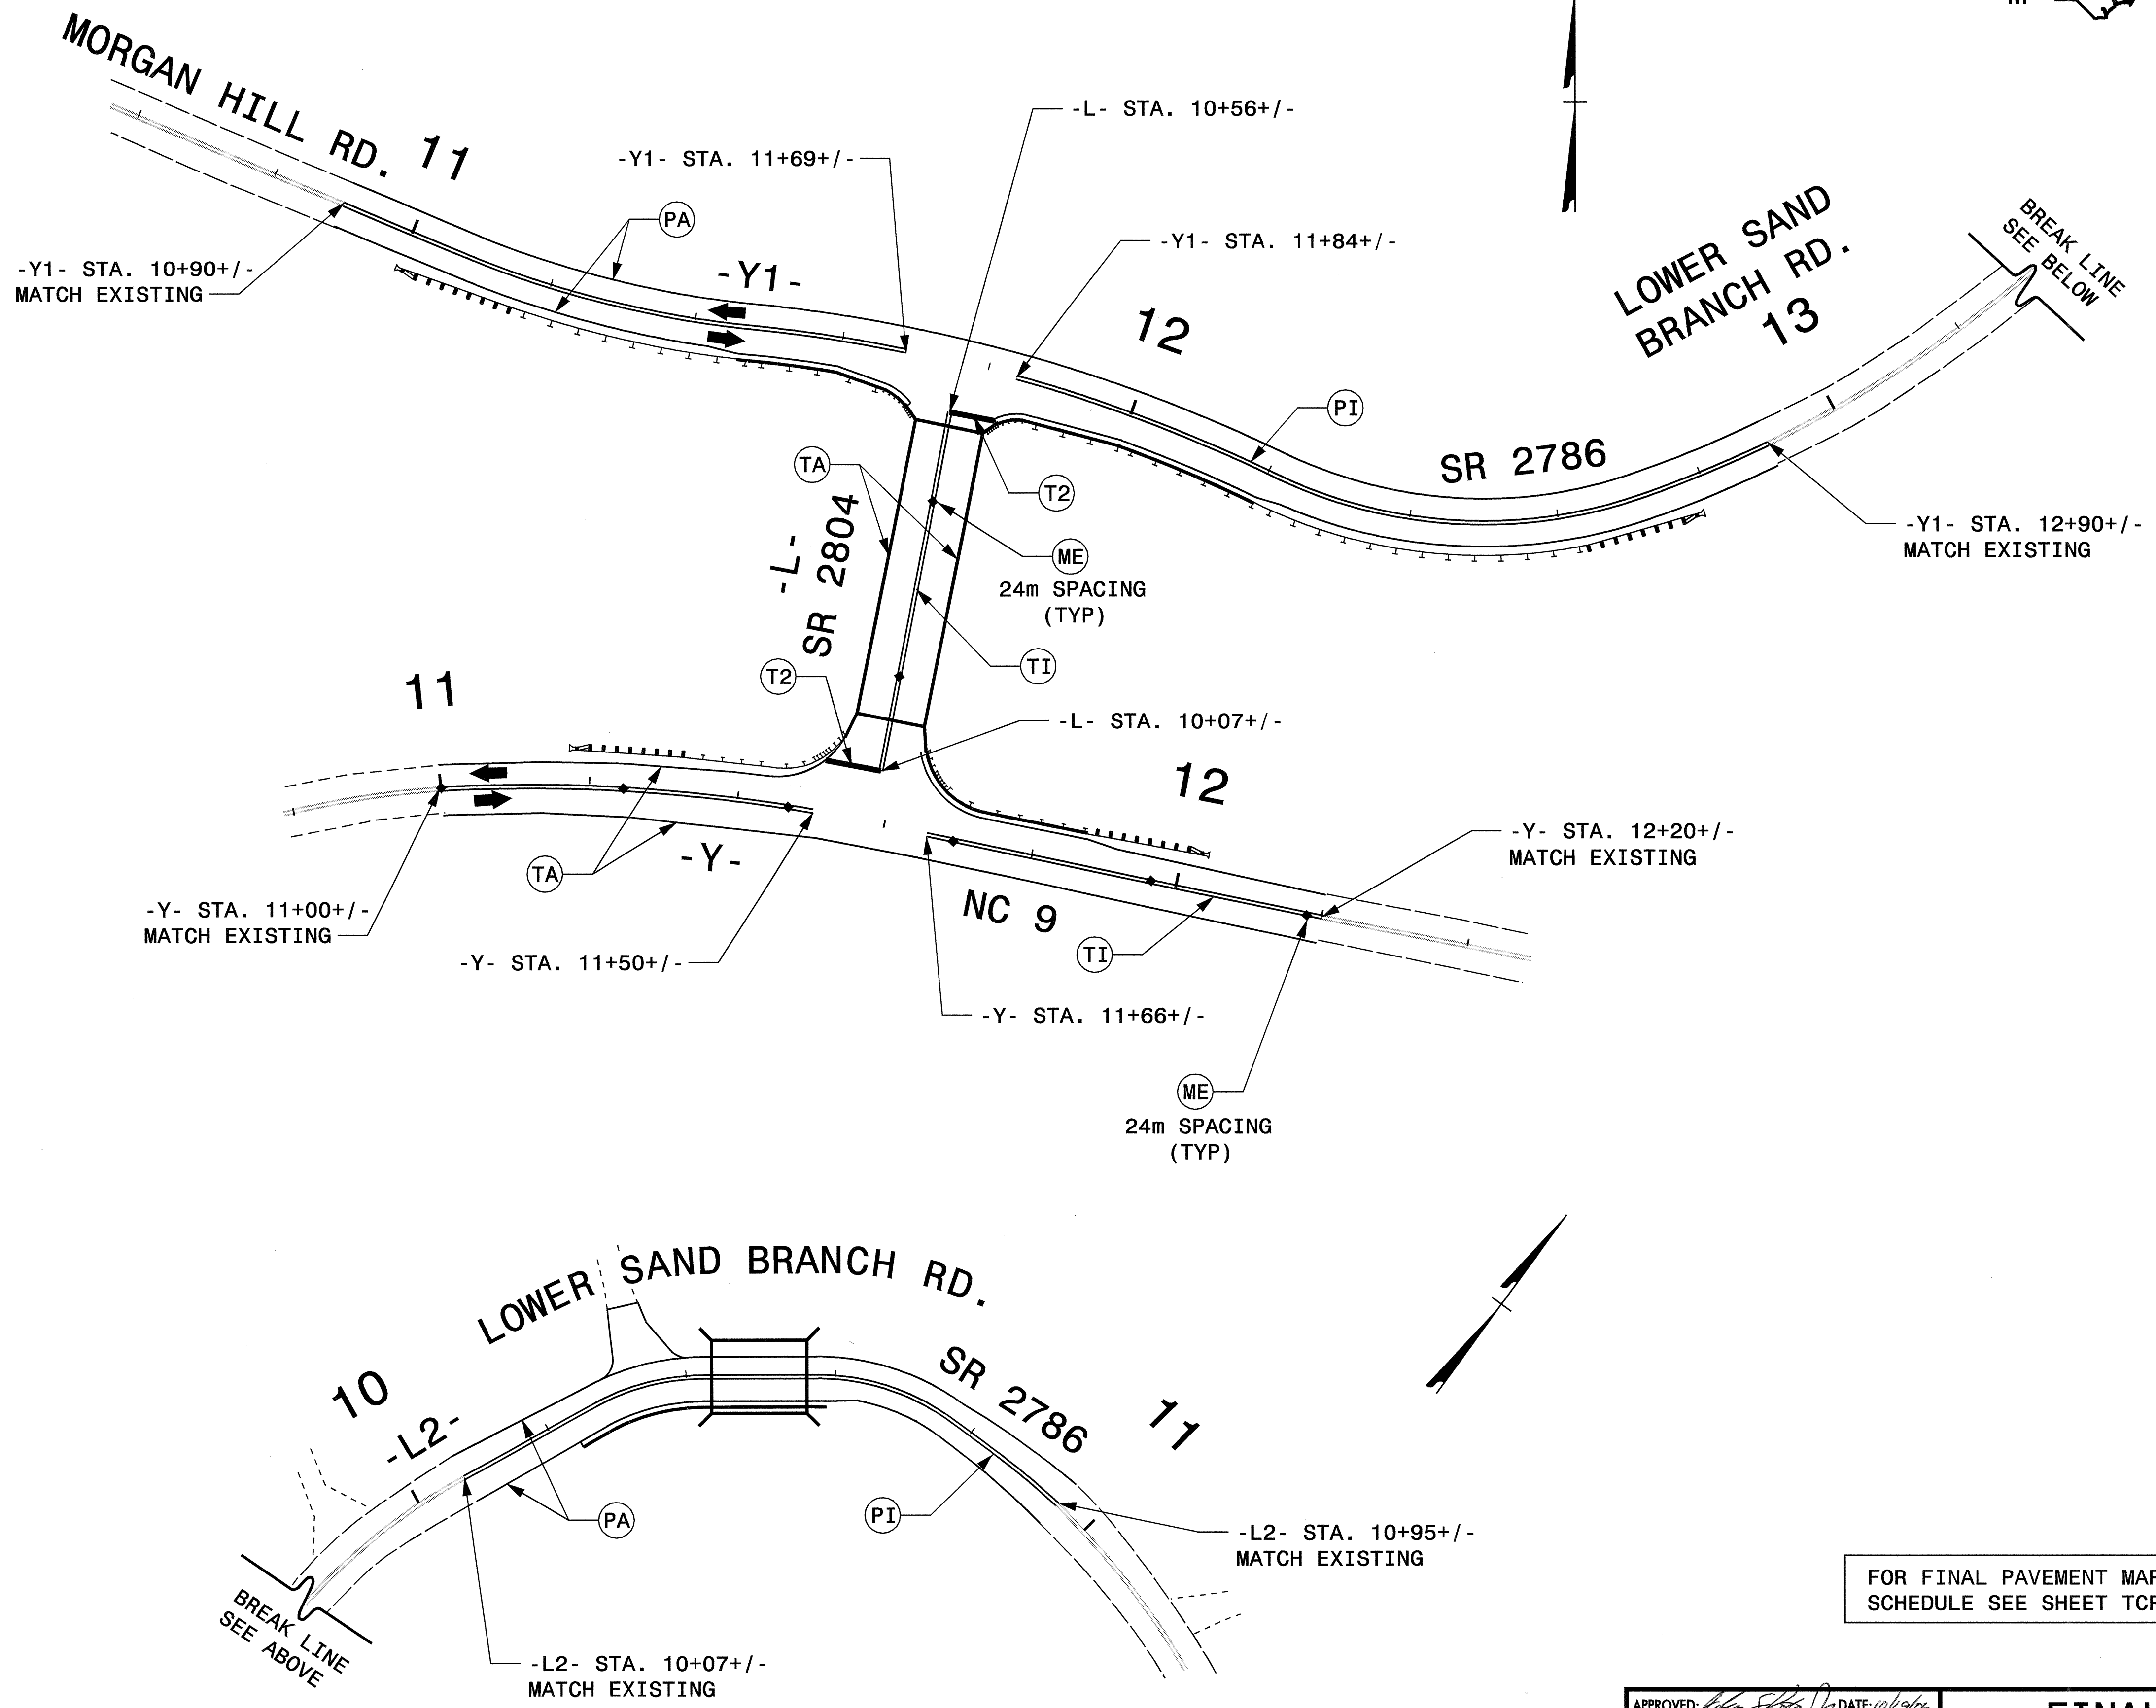

FOR FINAL PAVEMENT MARKING
SCHEDULE SEE SHEET TCP-4

APPROVED:	DATE: 07/06	FINAL PAVEMENT MARKINGS	
SCALE: NONE	REVISIONS		
DATE: 07/06			
DWG. BY: RMG			
DESIGN BY: RMG			
REVIEWED BY: JSK			

I7-OCT-2006 09:48
 \\dot\dfsroot\0\insproj\0\insproj\traffic\trafficcontrol\top\B3119_PM_PMI.dgn
 rmgarrrett AT WZ1c22229f