




FINAL PAVEMENT MARKING SCHEDULE

SYMBOL	DESCRIPTION	PAY ITEM	QUANTITY BREAKDOWN	TOTAL QUANTITY
<u>PAVEMENT MARKING LINES</u>				
		THERMOPLASTIC (4", 90 MILS)		
TA	WHITE EDGELINE		600 LF	
			TOTAL:	600 LF
		THERMOPLASTIC (4", 120 MILS)		
TC	10 FT. WHITE SKIP		1550 LF	
TD	2 FT. WHITE MINISKIP		30 LF	
TE	WHITE SOLID LANE LINE		300 LF	
TF	10 FT. YELLOW SKIP		1550 LF	
TH	YELLOW SINGLE CENTER		6200 LF	
TI	YELLOW DOUBLE CENTERLINE		600 LF	
			TOTAL:	10230 LF
		THERMOPLASTIC (24", 120 MILS)		
T2	WHITE STOP BAR		100 LF	
			TOTAL:	100 LF
<u>PAVEMENT MARKING SYMBOLS (90 MILS)</u>				
THERMOPLASTIC SYMBOLS				
UA	LEFT TURN ARROW		12 EA	
UB	RIGHT TURN ARROW		12 EA	
UC	STRAIGHT TURN ARROW		18 EA	
UE	COMBO STRAIGHT & RIGHT TURN ARROW		6 EA	
			TOTAL:	48 EA
<u>PERMANENT PAVEMENT MARKERS</u>				
PERMANENT RAISED PAVEMENT MARKERS				
MA	YELLOW & YELLOW		20 EA	
			TOTAL:	20 EA
SNOWPLOWABLE RAISED PERMANENT MARKERS				
ME	YELLOW & YELLOW		170 EA	
MF	CRYSTAL & RED		170 EA	
			TOTAL:	340 EA

I:\MAY-2006\14455
 \efs-ocf503\U3612\TrafficControl\Top\002\TCF062005\U3612.pml.dgn
 dlyudmi AT WZTC224239

APPROVED: <i>Joseph Ischia</i> DATE: 5/10/06 	FINAL PAVEMENT MARKING SCHEDULE				
SCALE: NONE DATE: 04/26/06 DWG. BY: AYL DESIGN BY: AYL REVIEWED BY: JI	 <table border="1" style="width: 100%; border-collapse: collapse;"> <tr> <th style="text-align: left;">REVISIONS</th> </tr> <tr> <td> </td> </tr> <tr> <td> </td> </tr> <tr> <td> </td> </tr> </table>	REVISIONS			
REVISIONS					

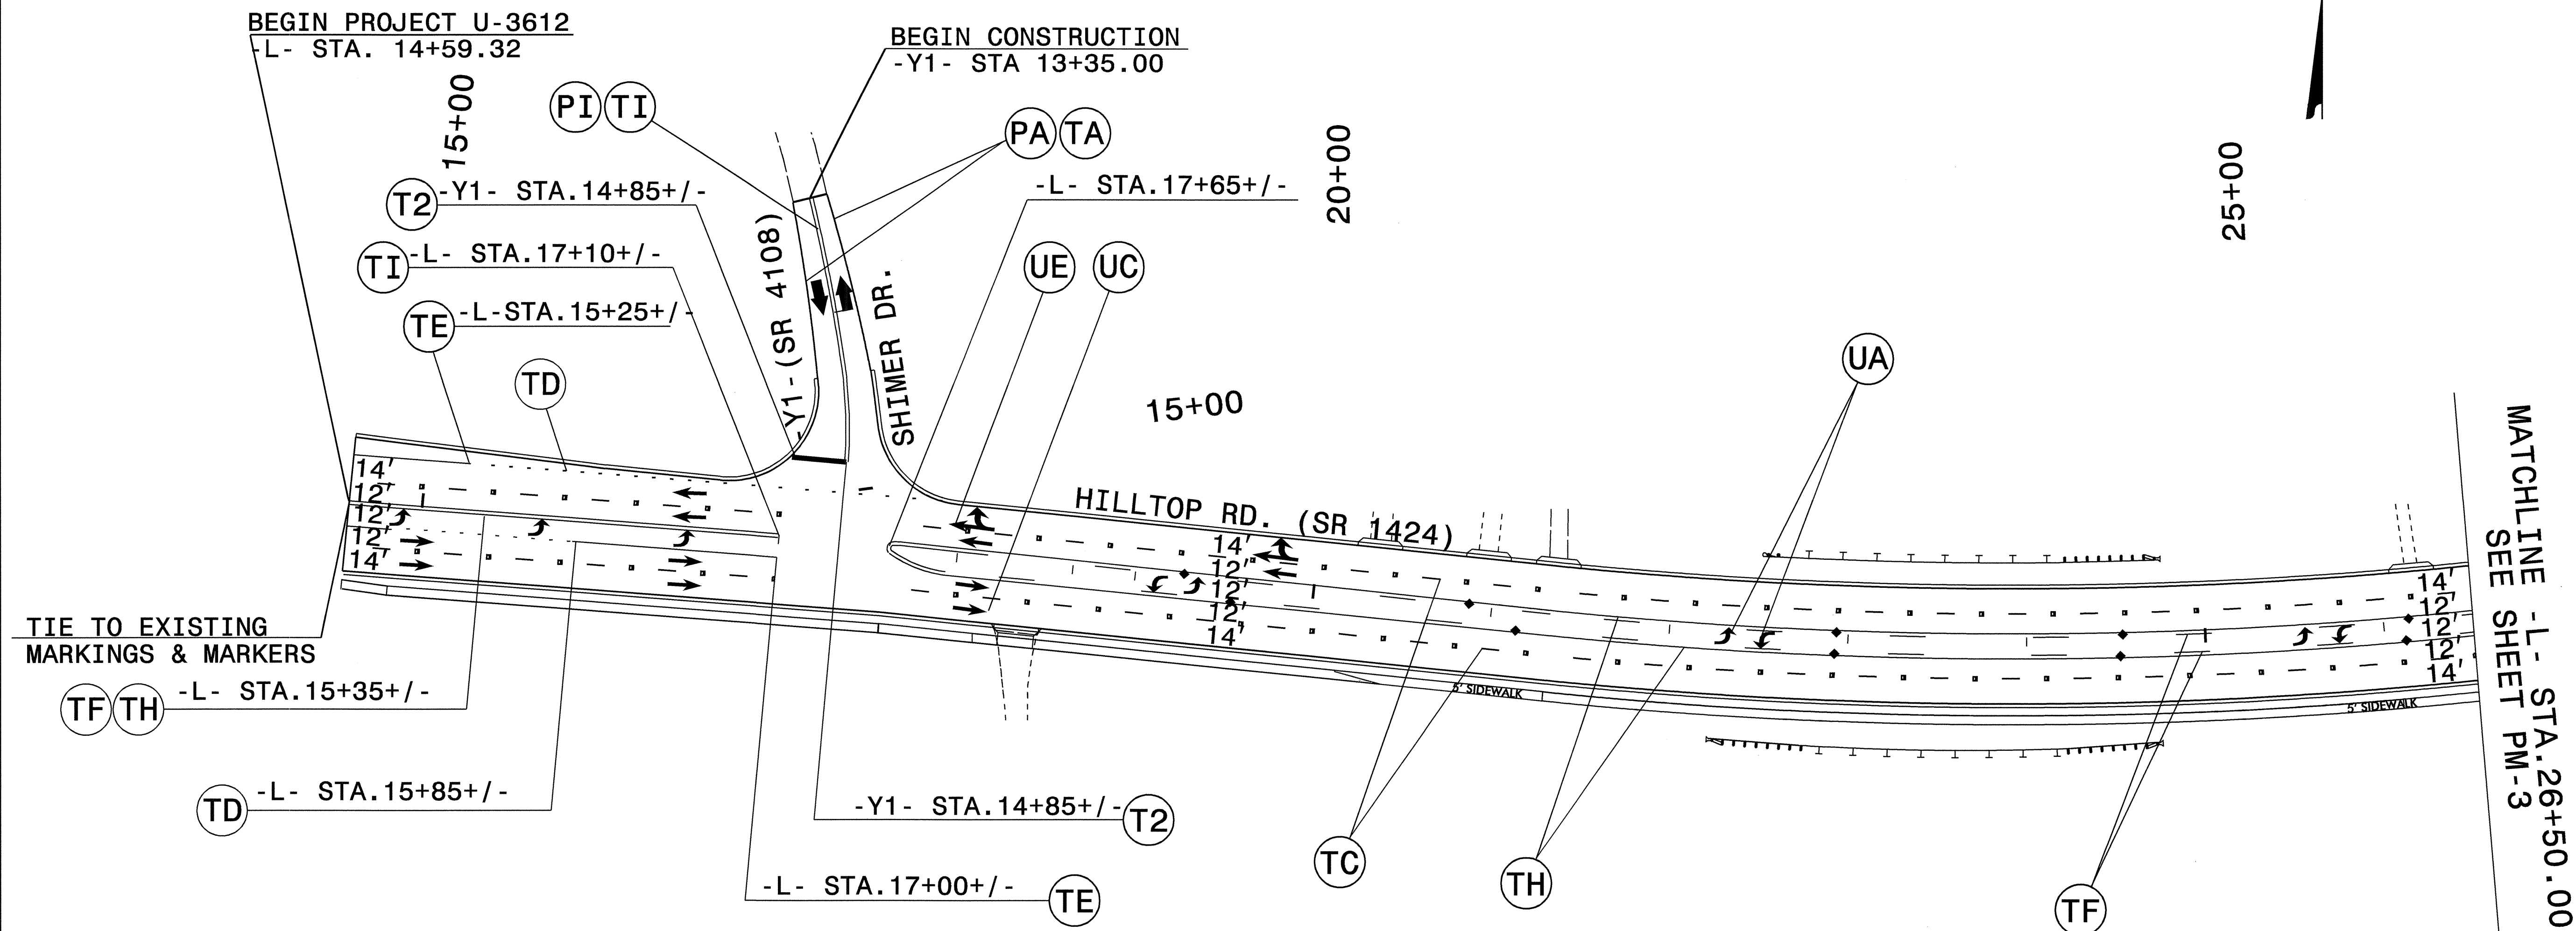


TIE TO EXISTING MARKINGS & MARKERS

MATCHLINE - L - STA. 26+50.00
SEE SHEET PM-3

- NOTES:**
1. SEE SHEET PM-1 FOR FINAL PAVEMENT MARKING SCHEDULE.
 2. REFER TO RSD 1250.01, 1251.01 AND 1253.01 FOR PLACEMENT OF FINAL PAVEMENT MARKERS.
 3. PAVEMENT MARKINGS TO BE MARKED ACCORDING TO ROADWAY STANDARD DRAWINGS UNLESS OTHERWISE NOTED IN PLANS.

APPROVED: <i>[Signature]</i> DATE: 5/10/06	FINAL PAVEMENT MARKING PLANS	
	SCALE: NONE	
	DATE: 06/20/05	
	DWG. BY: AYL	
	DESIGN BY: AYL	
REVIEWED BY: JI	REVISIONS	

IO-MAY-2006 14:54
 \\efs-cctf903\j3612\TrafficControl\Top\002\TCR\062105\U3612.pm2.dgn
 dly\udml AT WZTC224239

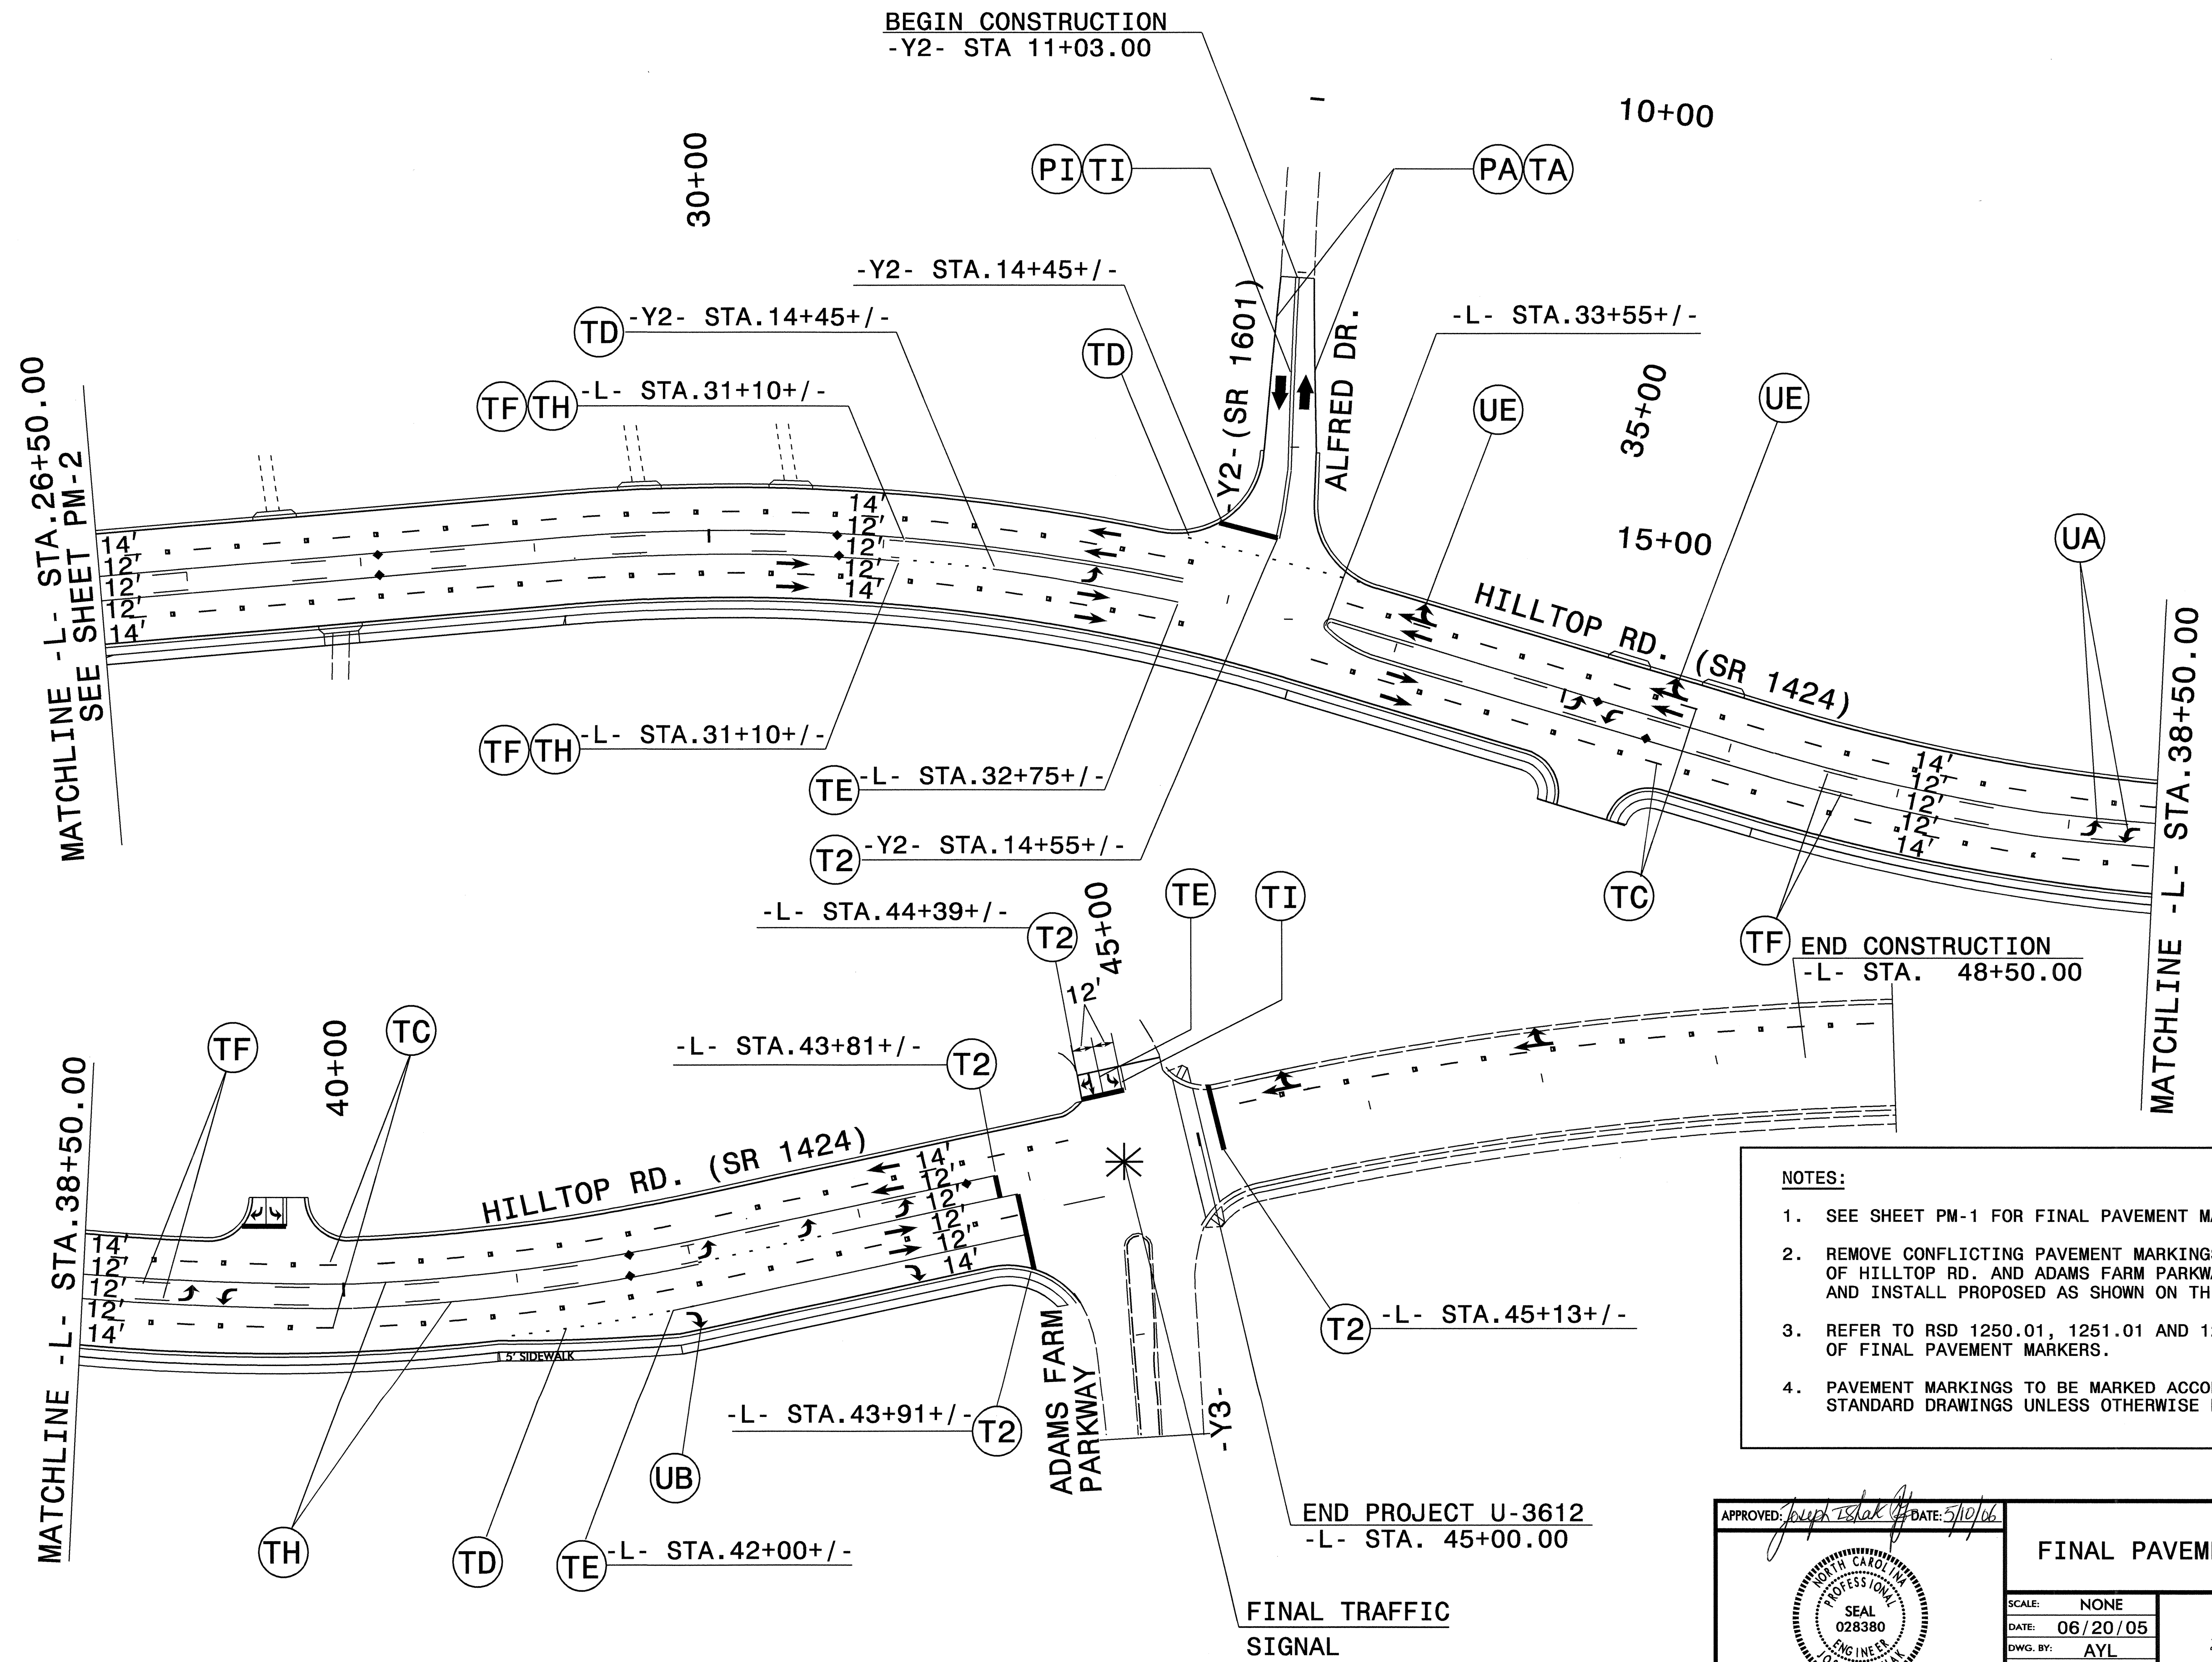


- NOTES:**
1. SEE SHEET PM-1 FOR FINAL PAVEMENT MARKING SCHEDULE.
 2. REMOVE CONFLICTING PAVEMENT MARKINGS & MARKERS EAST OF HILLTOP RD. AND ADAMS FARM PARKWAY INTERSECTION, AND INSTALL PROPOSED AS SHOWN ON THIS SHEET.
 3. REFER TO RSD 1250.01, 1251.01 AND 1253.01 FOR PLACEMENT OF FINAL PAVEMENT MARKERS.
 4. PAVEMENT MARKINGS TO BE MARKED ACCORDING TO ROADWAY STANDARD DRAWINGS UNLESS OTHERWISE NOTED IN PLANS.

APPROVED: *[Signature]* DATE: 5/10/06

SEAL
028380
ENGINEER
JOSEPH ISHAK

FINAL PAVEMENT MARKING PLANS

SCALE: NONE
DATE: 06/20/05
DWG. BY: AYL
DESIGN BY: AYL
REVIEWED BY: JJ

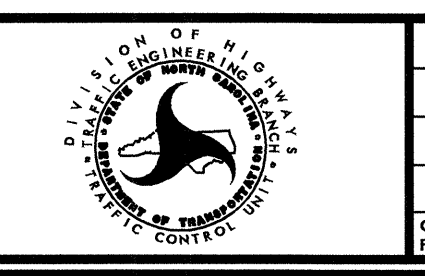

REVISIONS

I:\MAY-2006 14154
 U:\w\pcc\p\3612\TrafficControl\top\00\TrafficControl\top\00\U-3612\pm3.dgn
 aly\dm AT WZ10224239