

STATE OF NORTH CAROLINA DIVISION OF HIGHWAYS

PROJ. REFERENCE NO. B-4013	SHEET NO. X-1A
-------------------------------	-------------------

Approximate quantities only. Unclassified excavation, borrow excavation, shoulder borrow, fine grading, clearing and grubbing, breaking of existing pavement and removal of existing pavement will be paid for at the lump sum price for "Grading".


CROSS-SECTION SUMMARY

				Station L RT TEMP PAVEMENT	Suitable Uncl. Exc. (cu. yd.)	Suitable Embt (cu. yd.)	Station L	Suitable Uncl. Exc. (cu. yd.)	Suitable Embt (cu. yd.)						
				9+50.00	0	0	9+50.00	0	0						
				10+00.00	2	1	10+00.00	1	2						
				10+50.00	4	1	10+50.00	1	4						
				10+85.00	3	2	10+85.00	2	3						
				11+00.00	4	2	11+00.00	2	7						
				11+50.00	5	3	11+50.00	1	17						
				12+00.00	1	7	12+00.00	1	66						
				12+50.00	1	9	12+50.00	0	181						
				13+00.00	1	12	13+00.00	0	173						
				13+25.00	1	14	13+25.00	3	52						
							Station	Suitable	Suitable						
							L	Uncl. Exc.	Embt						
								(cu. yd.)	(cu. yd.)						
							14+10.00	0	0						
							14+50.00	9	299						
							15+00.00	20	299						
							15+50.00	79	74						
							16+00.00	185	25						
							16+50.00	162	23						
							17+00.00	135	23						
							17+50.00	156	21						
							18+00.00	130	19						
							18+50.00	69	15						
							19+00.00	6	6						

Note: Embankment column does not include backfill material for undercut.


BOB-WS1A

8/23/99

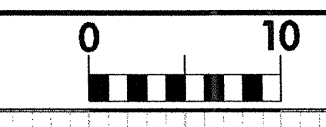


PROJ. REFERENCE NO. B-4013	SHEET NO. X-1
-------------------------------	------------------


150 140 130 120 110 100 90 80 70 60 50 40 30 20 10 0 10 20 30 40 50 60 70 80 90 100 110 120 130 140 150

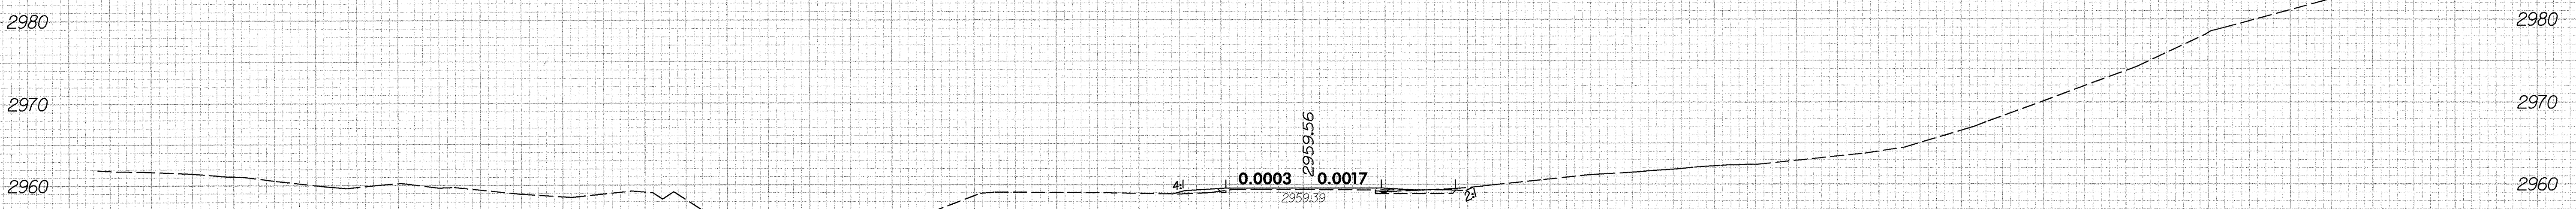

11+00.00

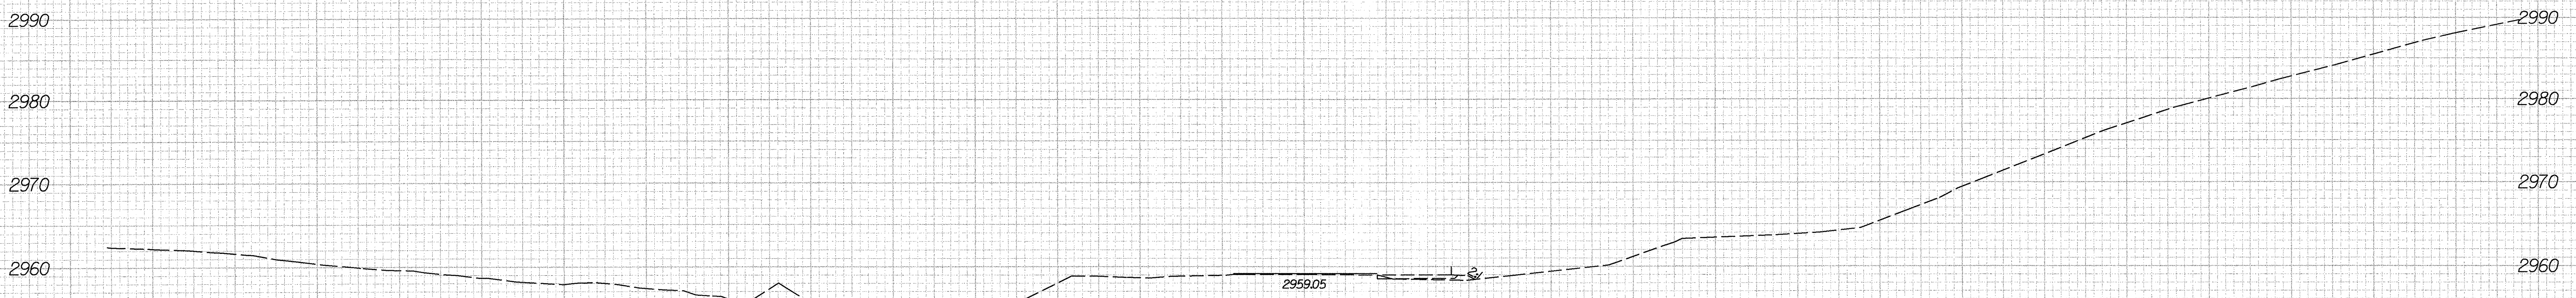

10+85.00

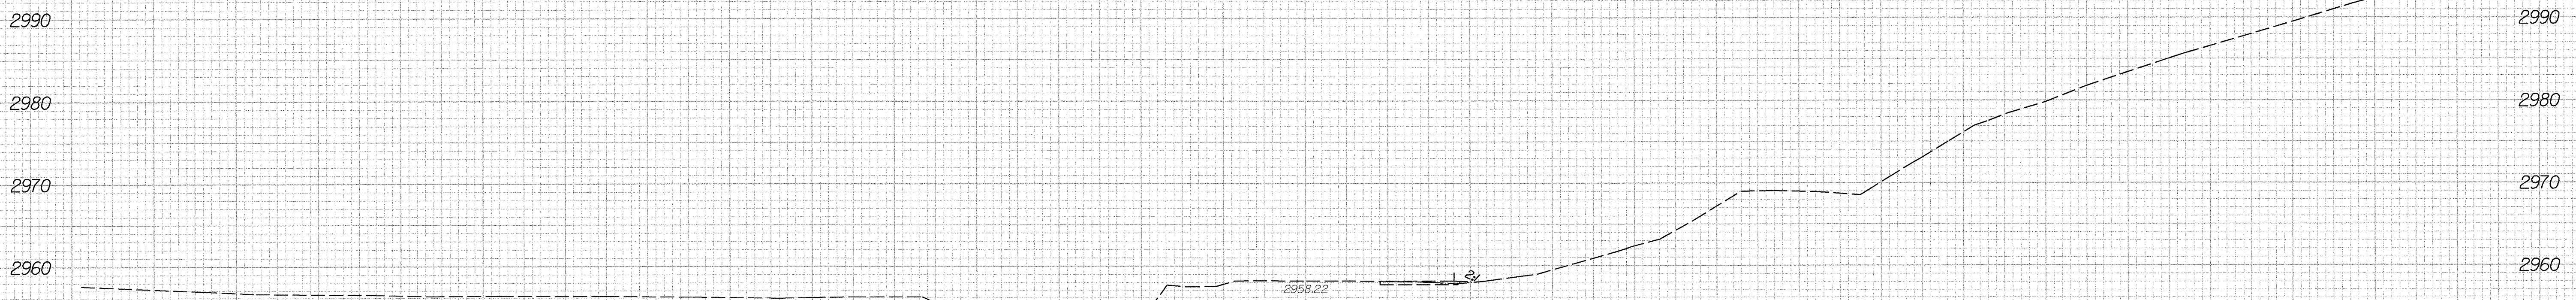


10+50.00

NOTE: TEMPORARY PAVEMENT WIDENING TO BE USED FOR THE MAINTENANCE OF TRAFFIC DURING CONSTRUCTION.

150 140 130 120 110 100 90 80 70 60 50 40 30 20 10 0 10 20 30 40 50 60 70 80 90 100 110 120 130 140 150

9:04:49 AM
P:\B-4013\Roadway\Xsc\b4013.RDY_xpl.dgn
7/27/2006


8/23/99

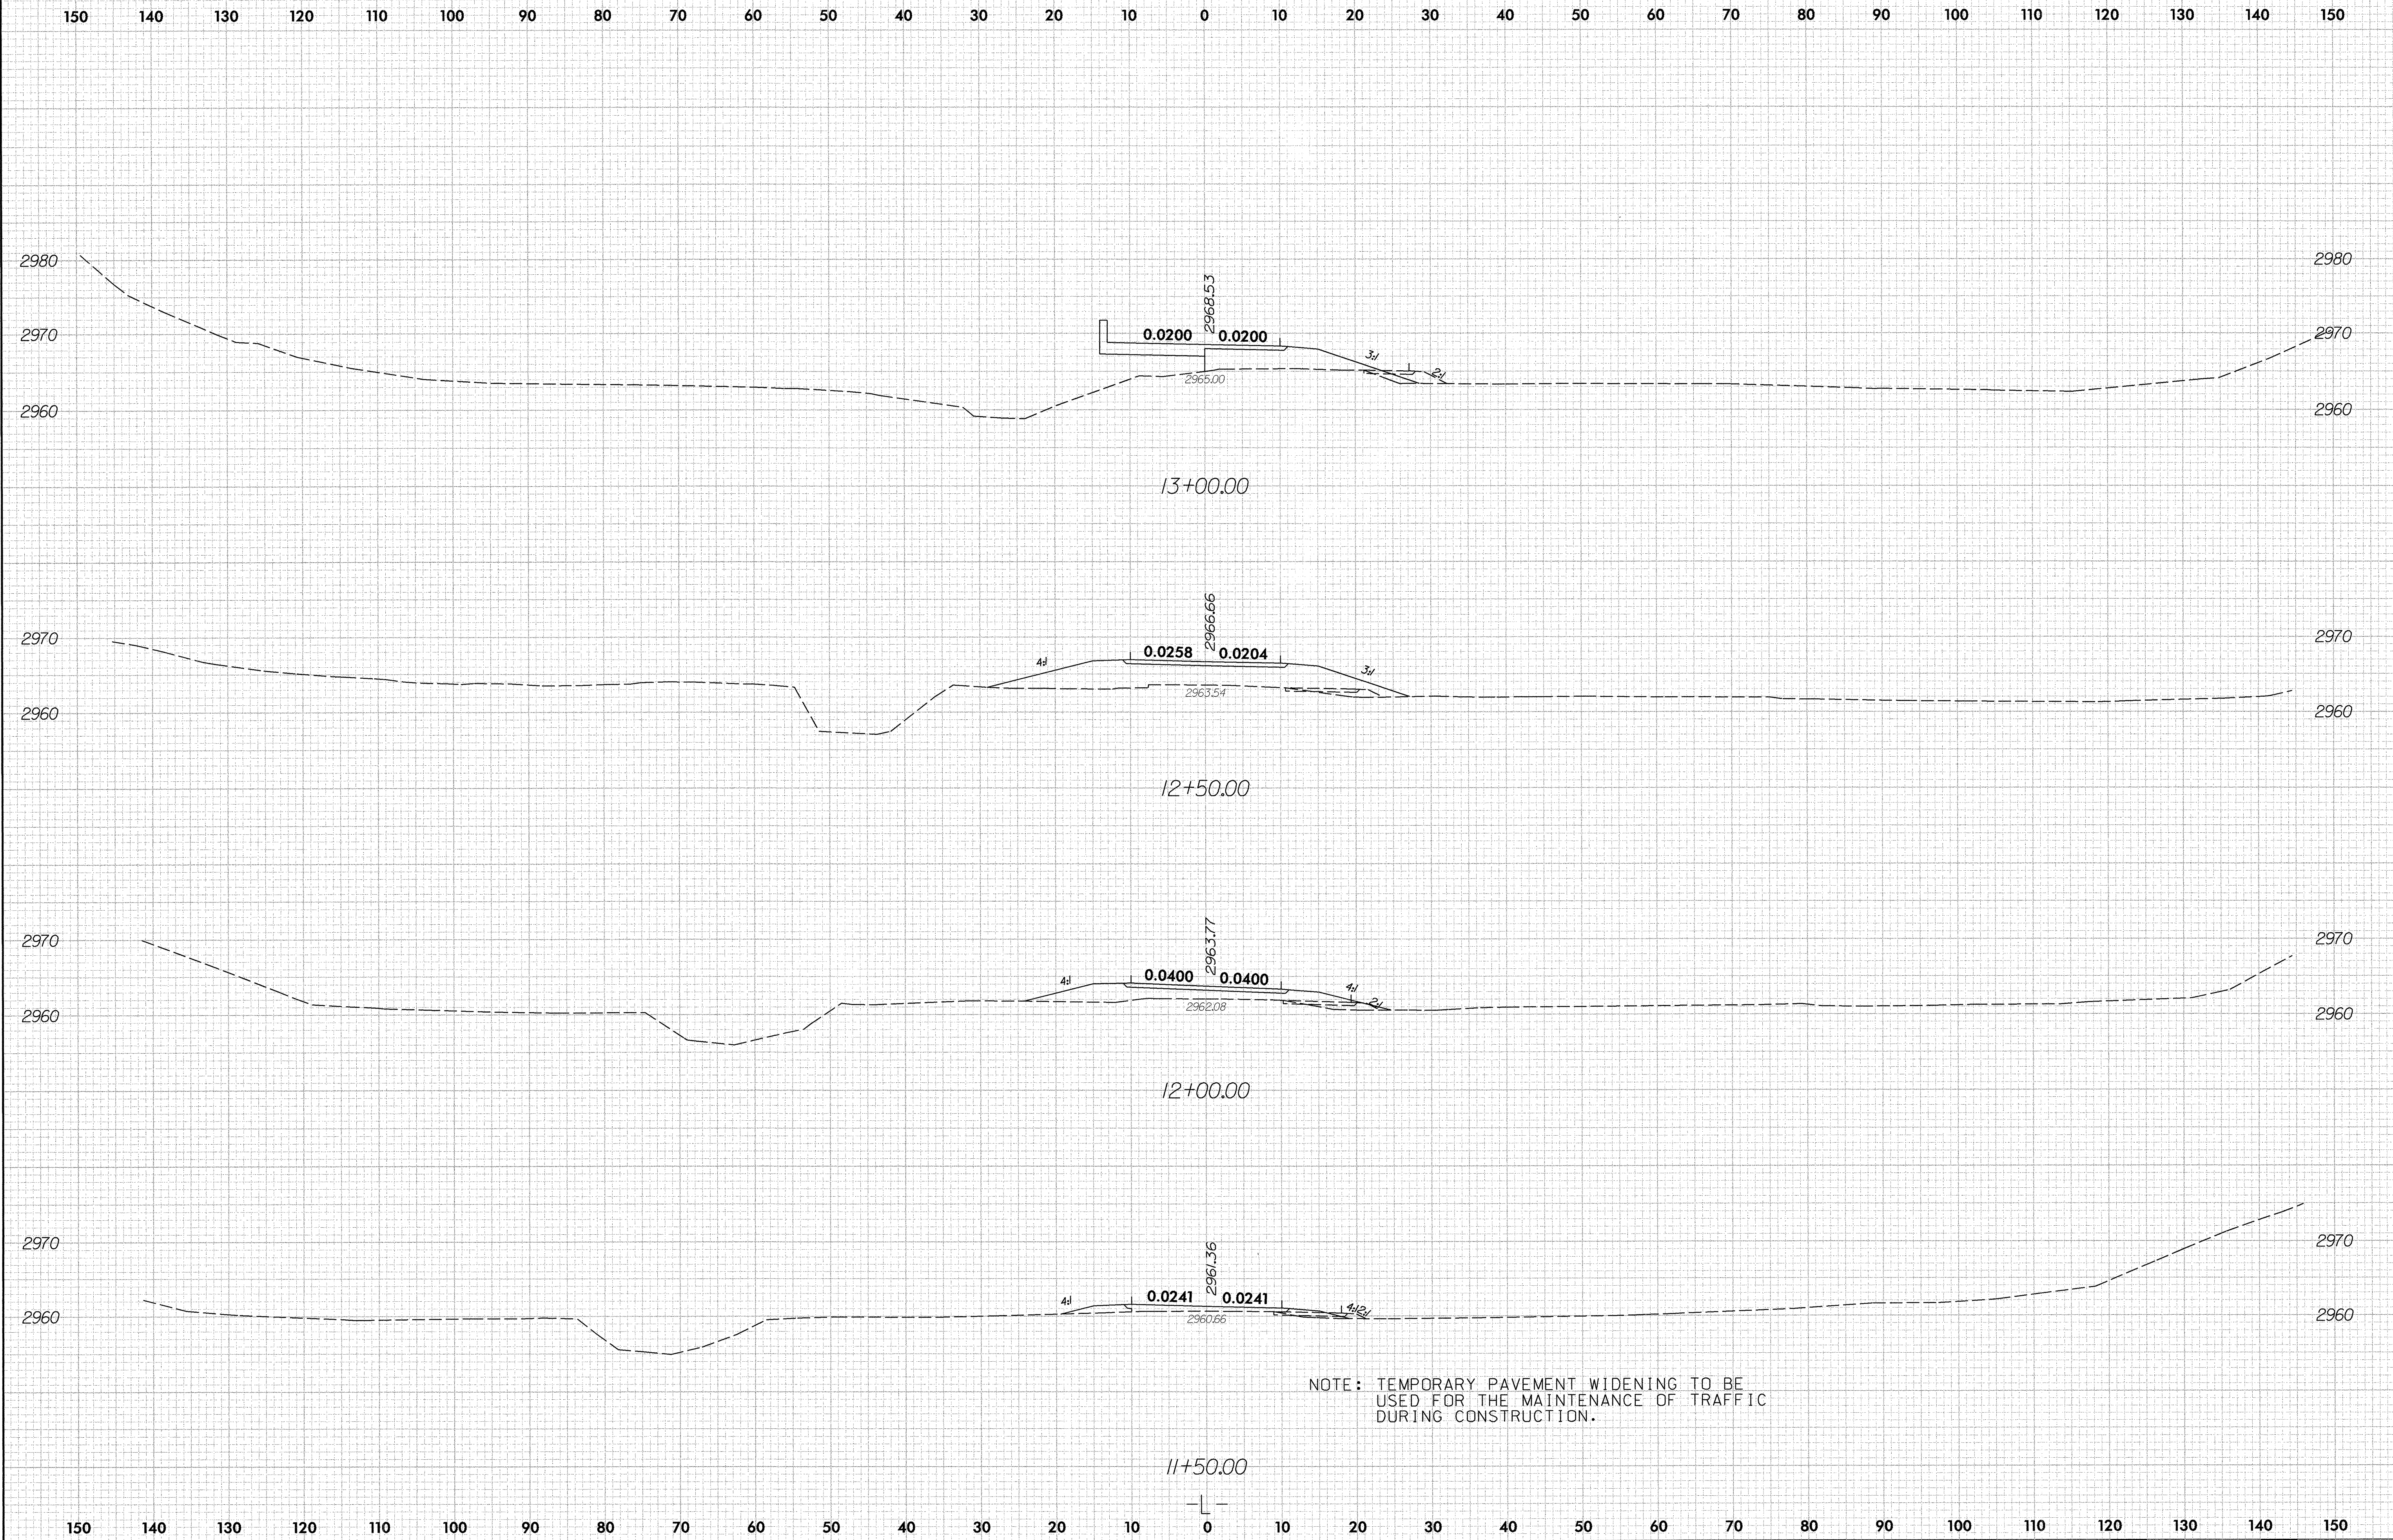

NOTE: TEMPORARY PAVEMENT WIDENING TO BE USED FOR THE MAINTENANCE OF TRAFFIC DURING CONSTRUCTION.


9:05:14 AM
 P:\B-4013\Roadway\Xsc\B-4013_RDY_xpl.dgn
 9/27/2006

8/23/99

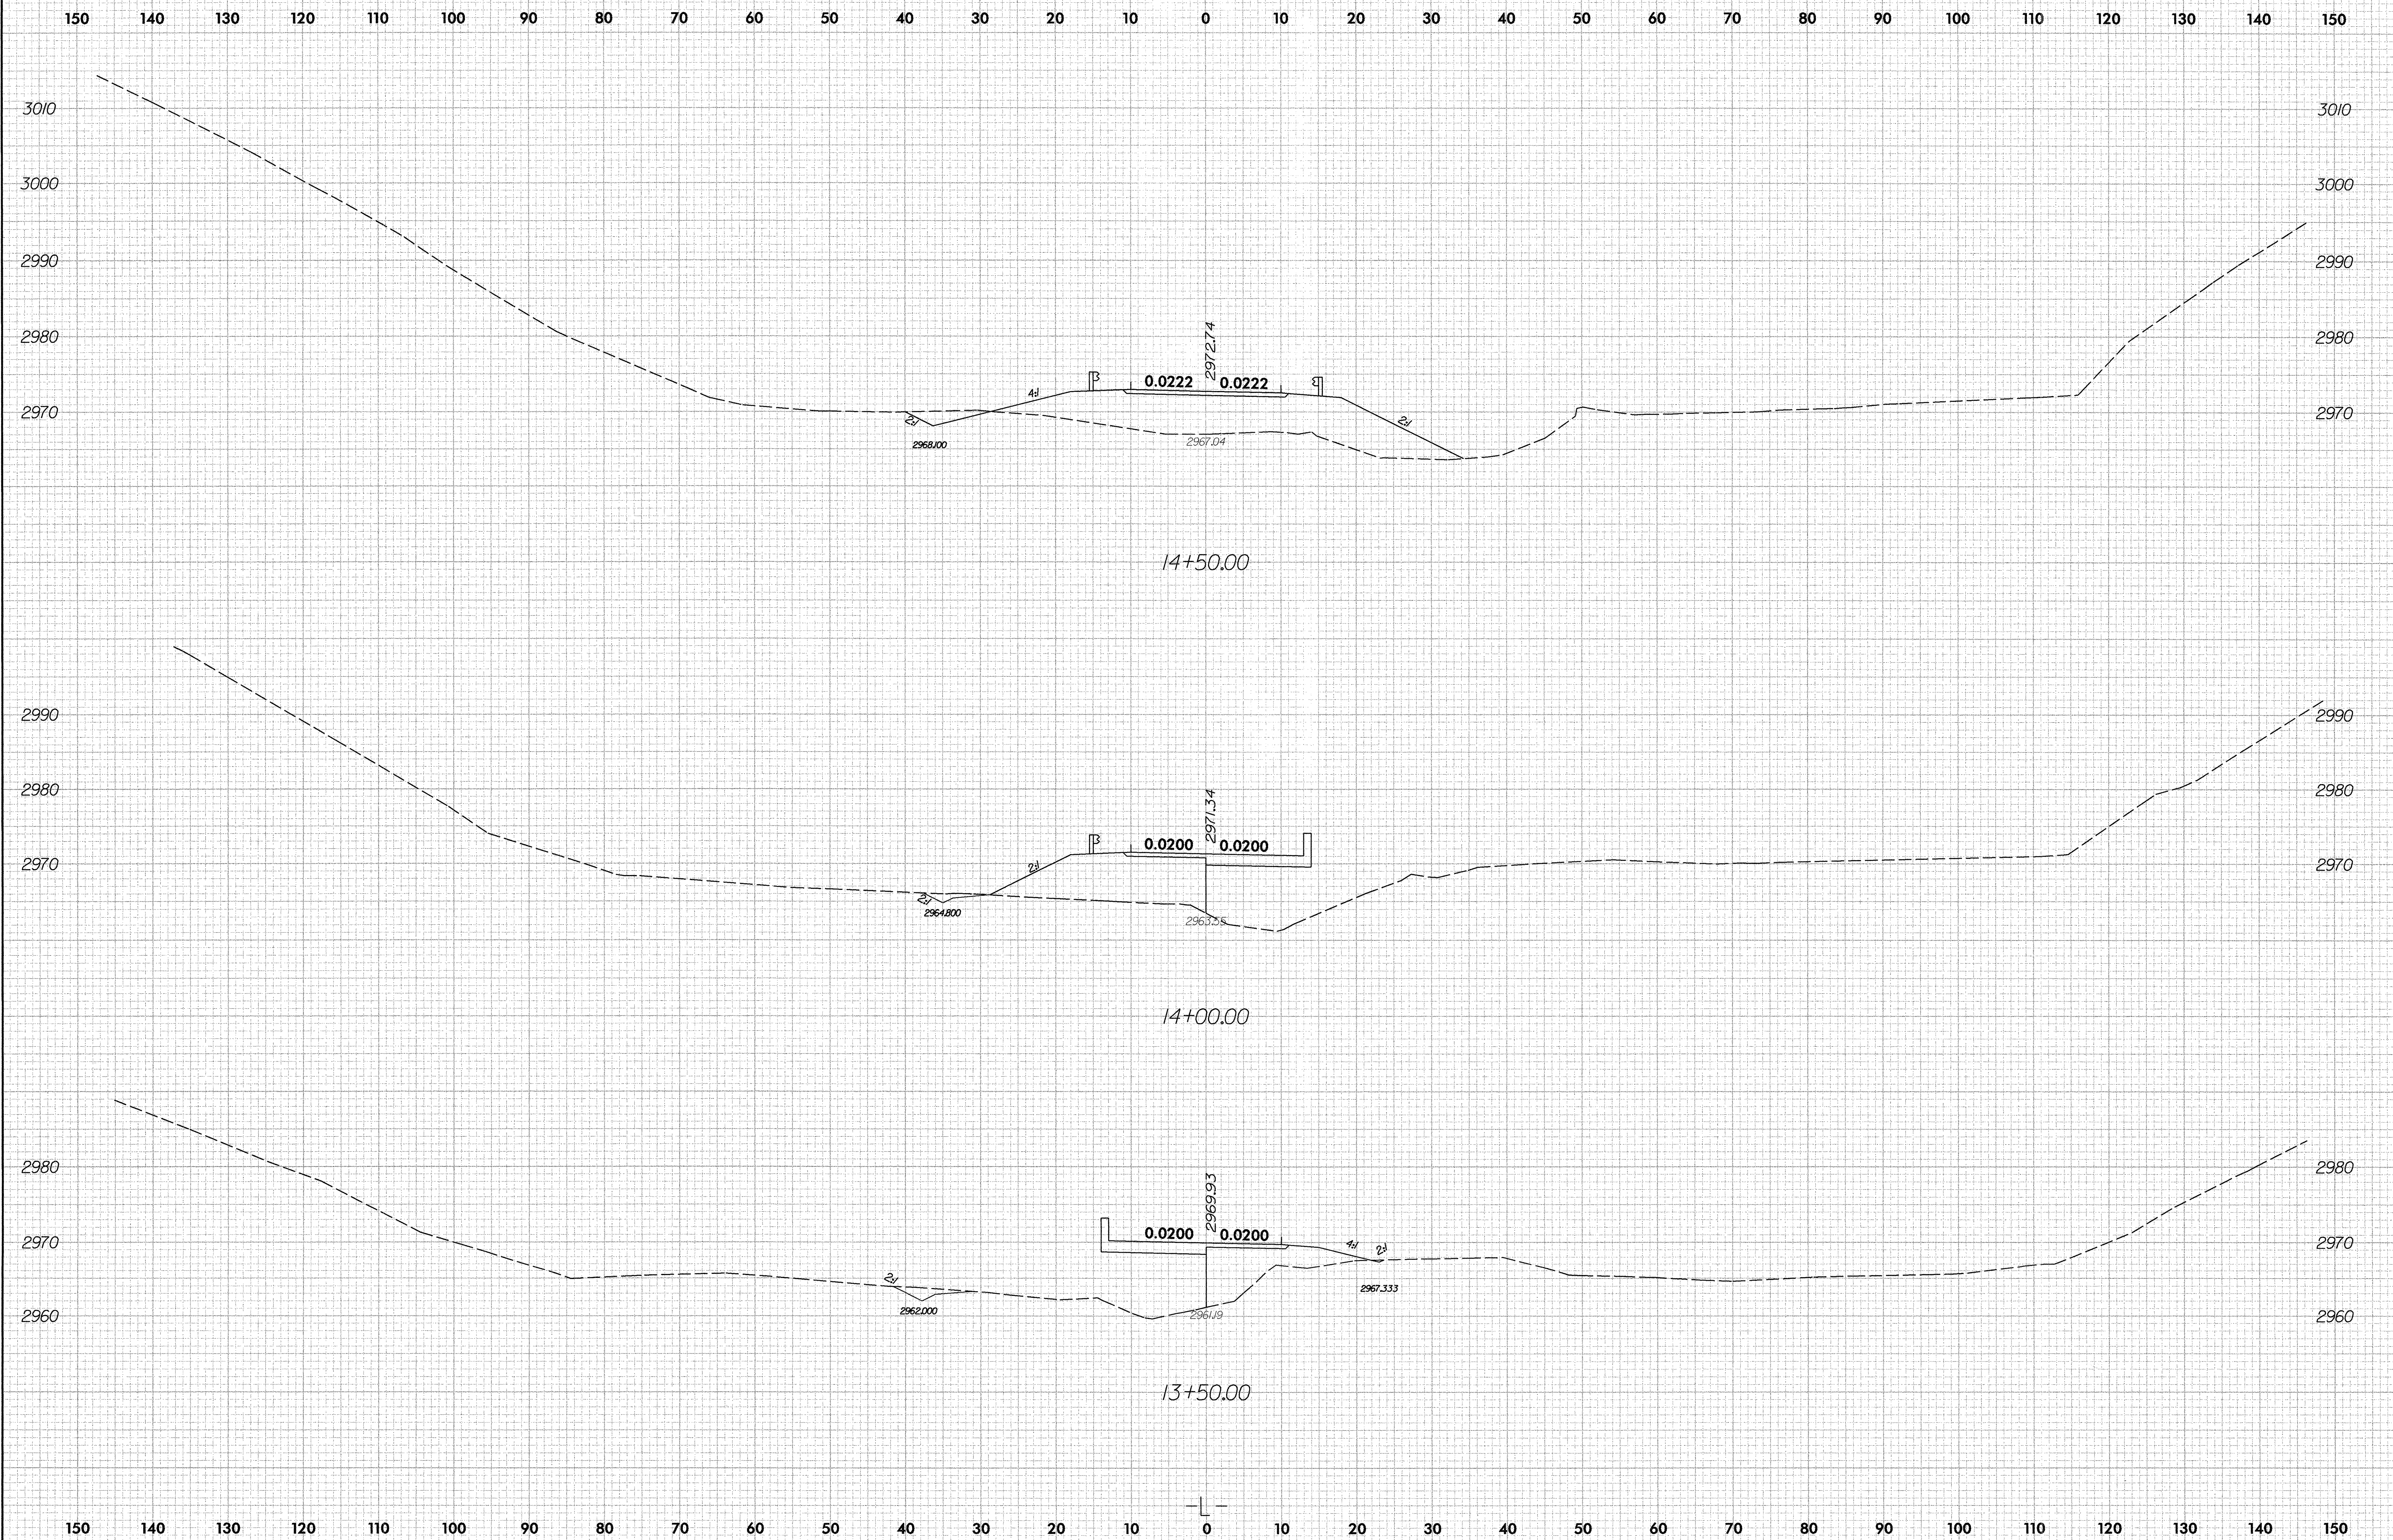



10:54:16 AM
F:\B-4013\Foodway\Xsc\b4013_RDY_xpl.dgn
9/28/2006

8/23/99

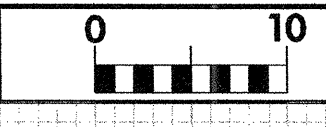

PROJ. REFERENCE NO.	SHEET NO.
B-4013	X-4

150 140 130 120 110 100 90 80 70 60 50 40 30 20 10 0 10 20 30 40 50 60 70 80 90 100 110 120 130 140 150

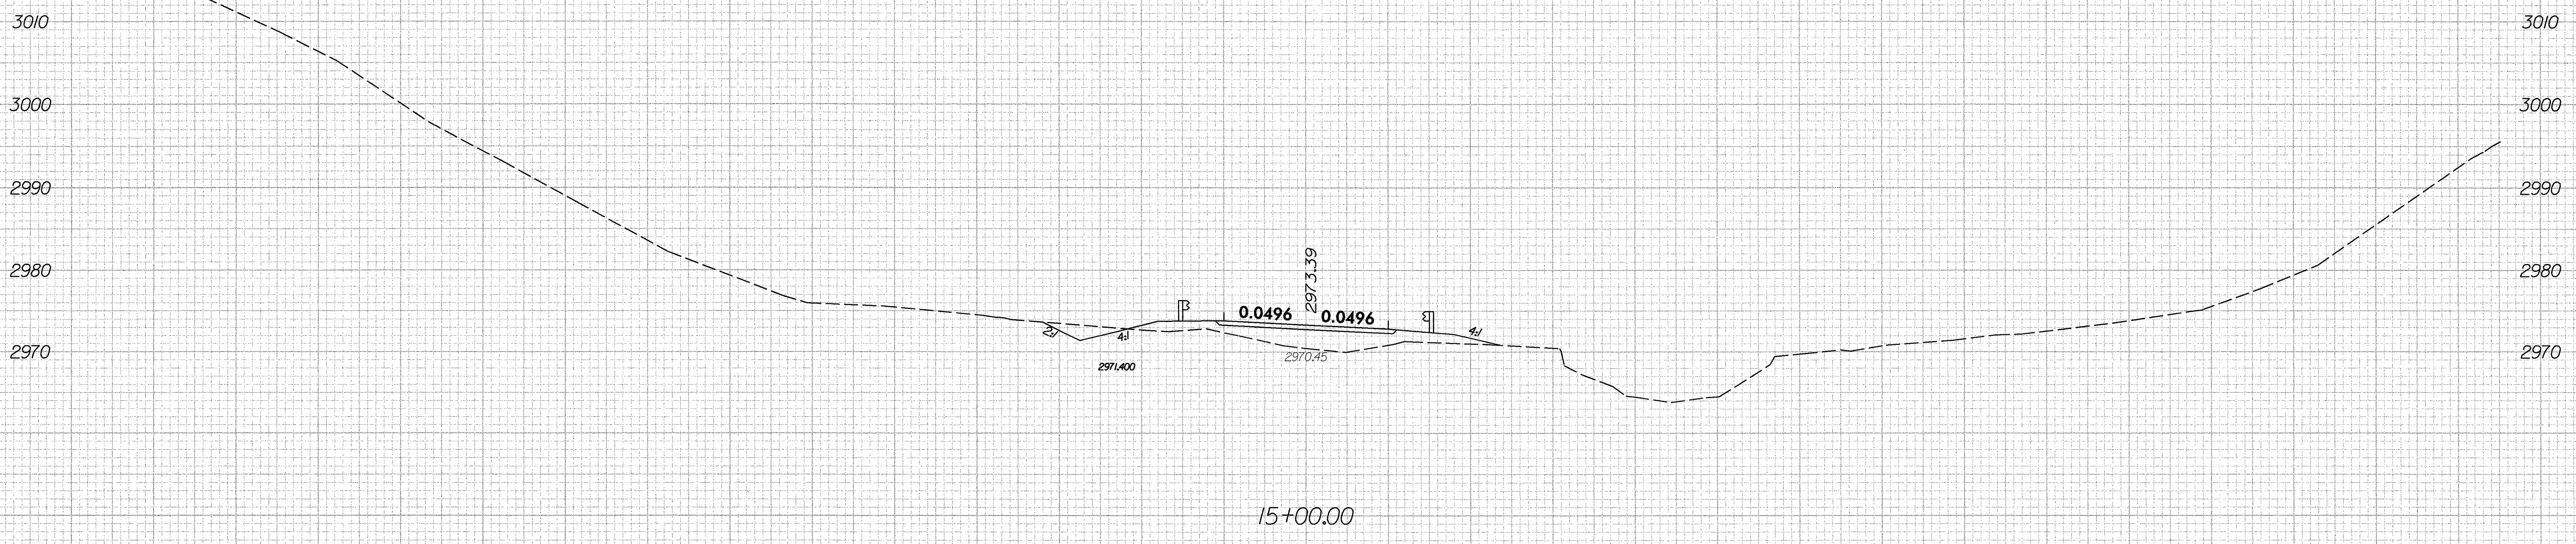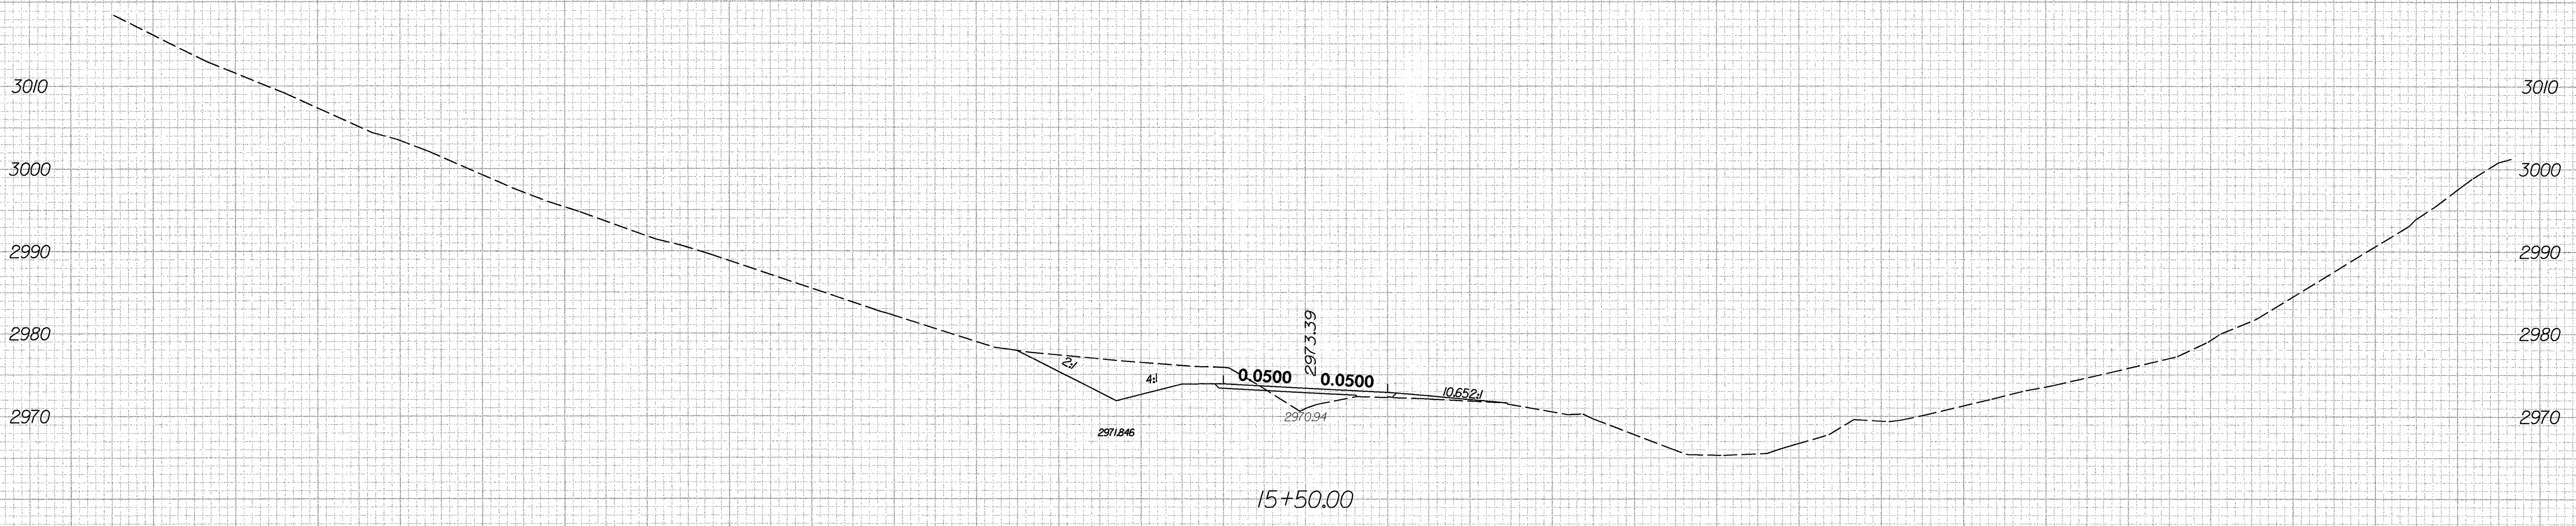



150 140 130 120 110 100 90 80 70 60 50 40 30 20 10 0 10 20 30 40 50 60 70 80 90 100 110 120 130 140 150

10:54:33 AM
P:\B-4013\Roadway\Xsc\B4013_RDY_xpl.dgn
8/28/2006

8/23/99

0 10	PROJ. REFERENCE NO. B-4013	SHEET NO. X-5
------	-------------------------------	------------------

150 140 130 120 110 100 90 80 70 60 50 40 30 20 10 0 10 20 30 40 50 60 70 80 90 100 110 120 130 140 150

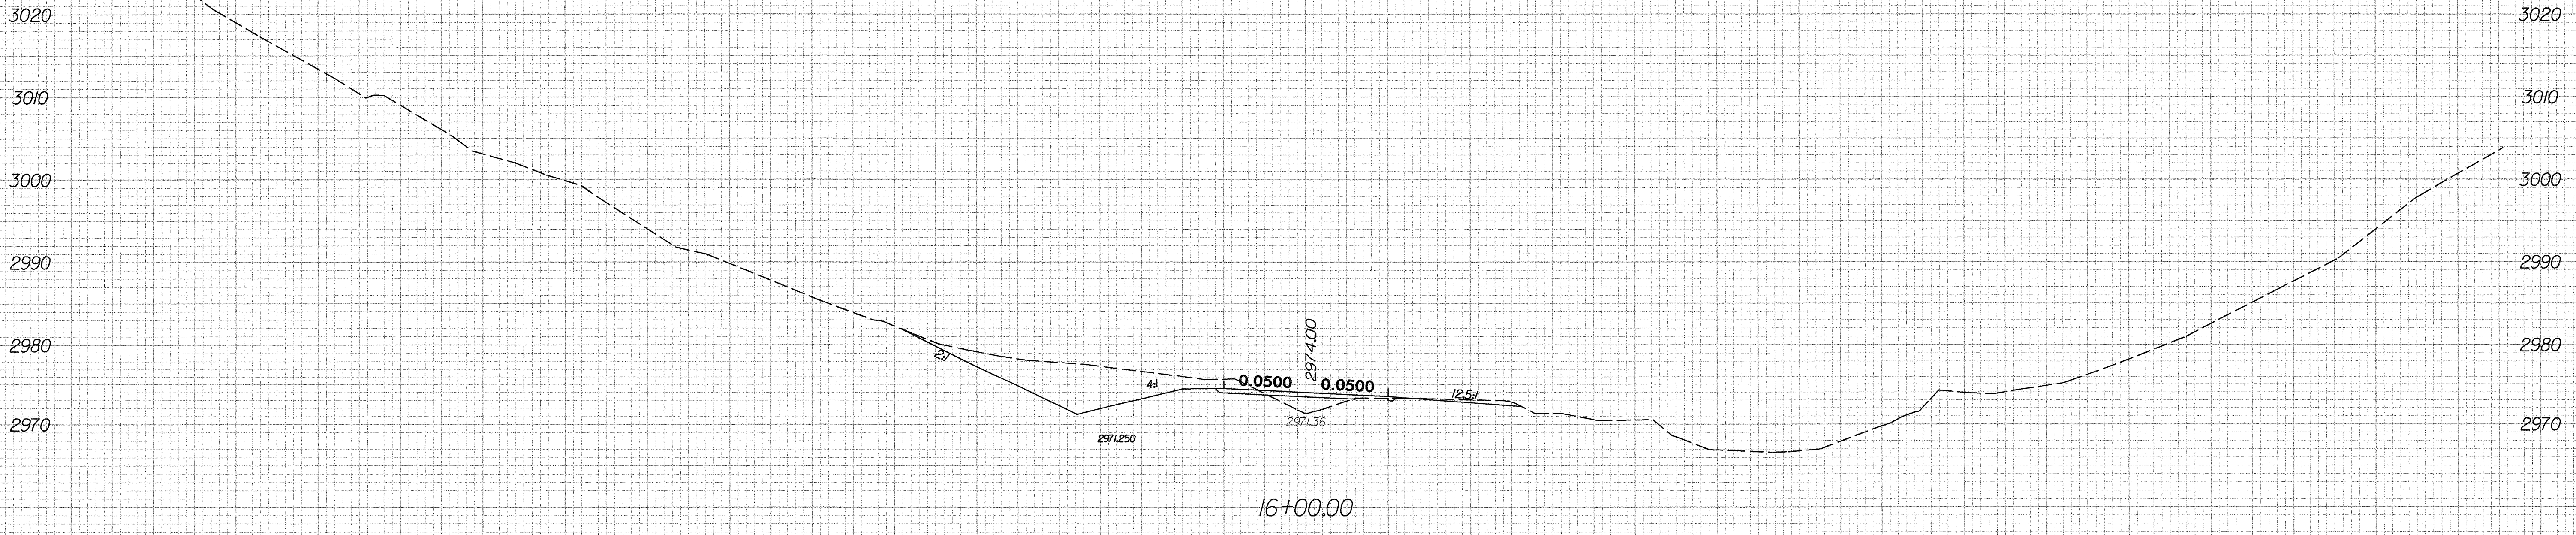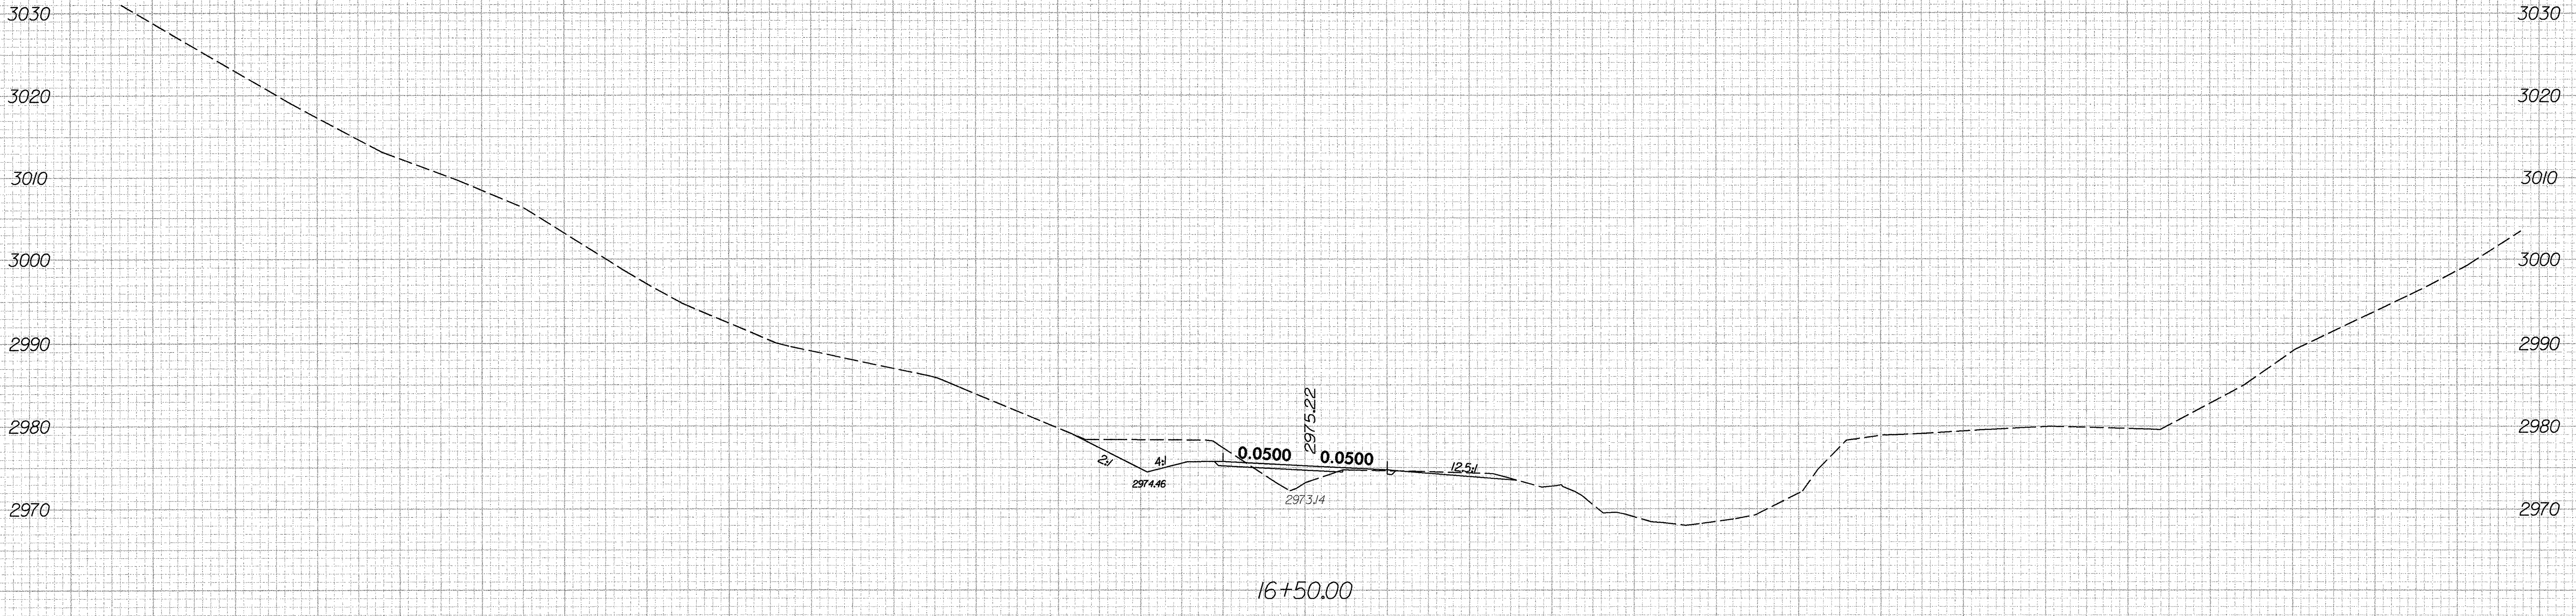

150 140 130 120 110 100 90 80 70 60 50 40 30 20 10 0 10 20 30 40 50 60 70 80 90 100 110 120 130 140 150


10:54:53 AM
P:\B-4013\Roadway\Xsc\B4013_RDY_xpl.dgn
9/28/2006

8/23/99




PROJ. REFERENCE NO.	SHEET NO.
B-4013	X-6

150 140 130 120 110 100 90 80 70 60 50 40 30 20 10 0 10 20 30 40 50 60 70 80 90 100 110 120 130 140 150

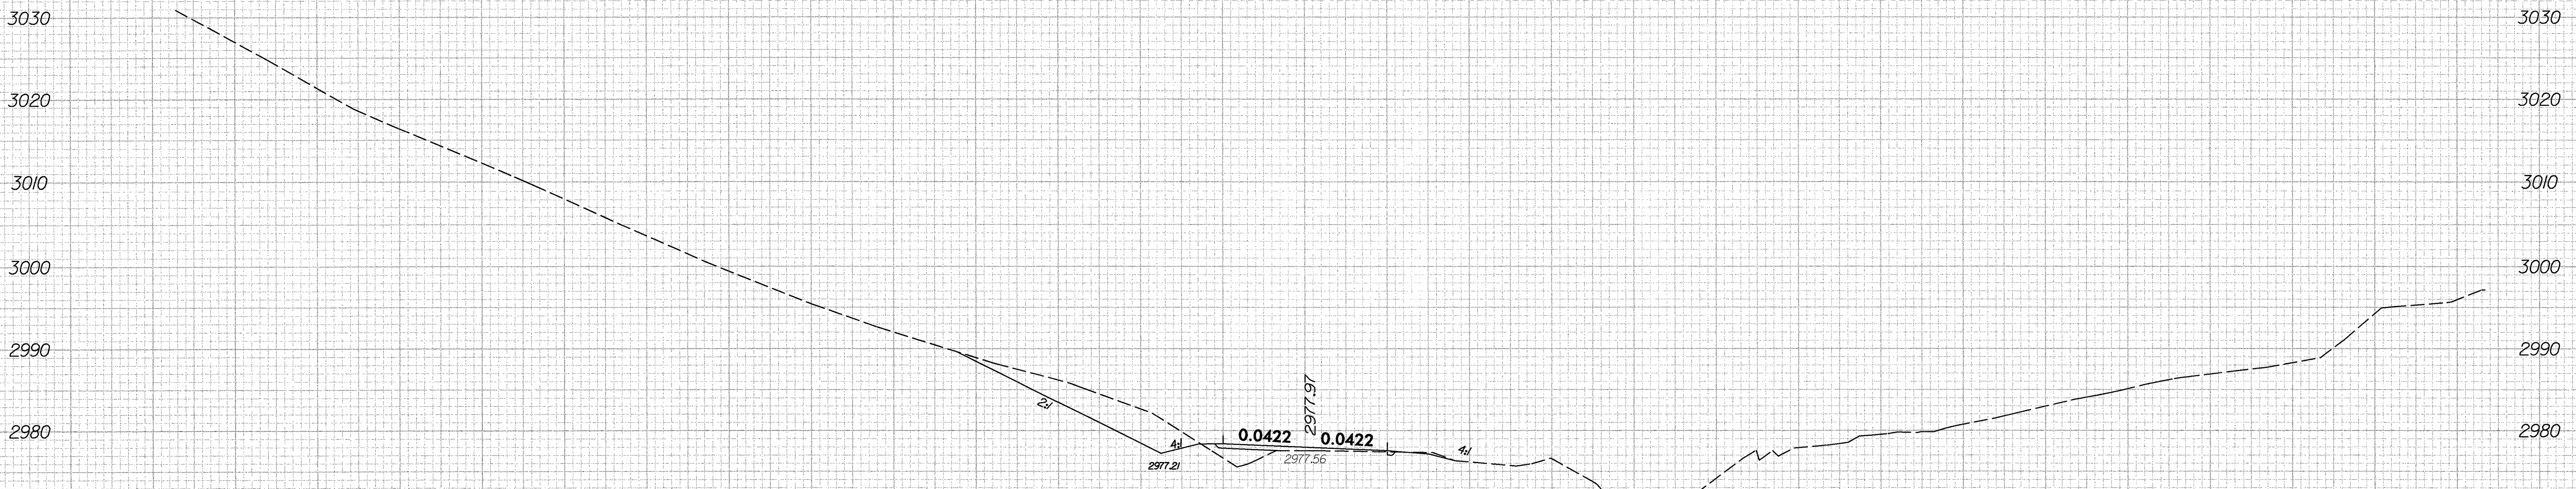

17+50.00

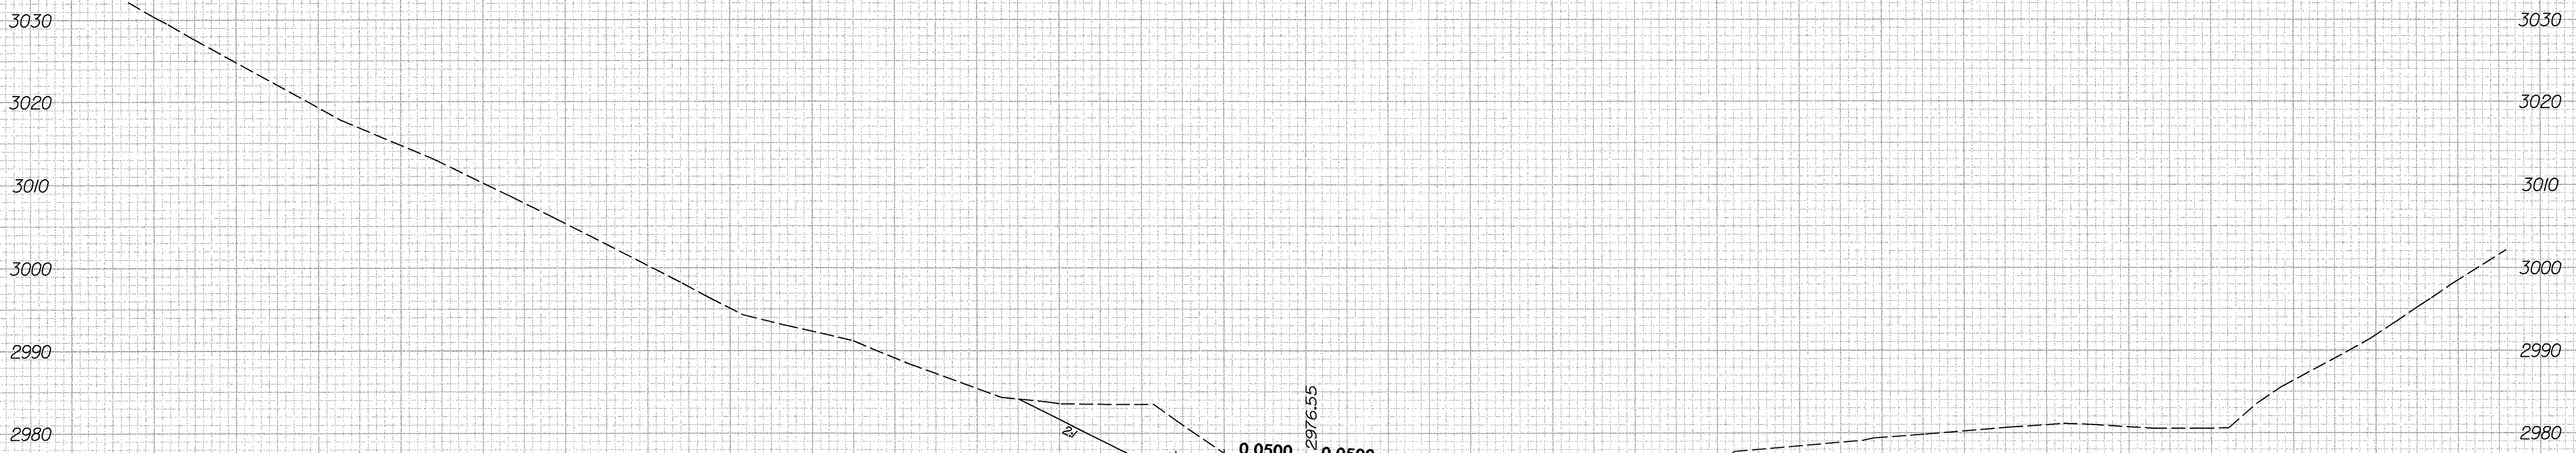


17+00.00

150 140 130 120 110 100 90 80 70 60 50 40 30 20 10 0 10 20 30 40 50 60 70 80 90 100 110 120 130 140 150


10:55:28 AM
P:\B-4013\Roadway\Xsc\B4013_RDY_xpl.dgn
9/28/2006

8/23/99

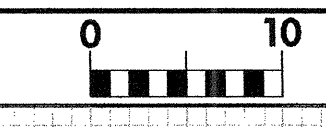


PROJ. REFERENCE NO.	SHEET NO.
B-4013	X-7

150 140 130 120 110 100 90 80 70 60 50 40 30 20 10 0 10 20 30 40 50 60 70 80 90 100 110 120 130 140 150

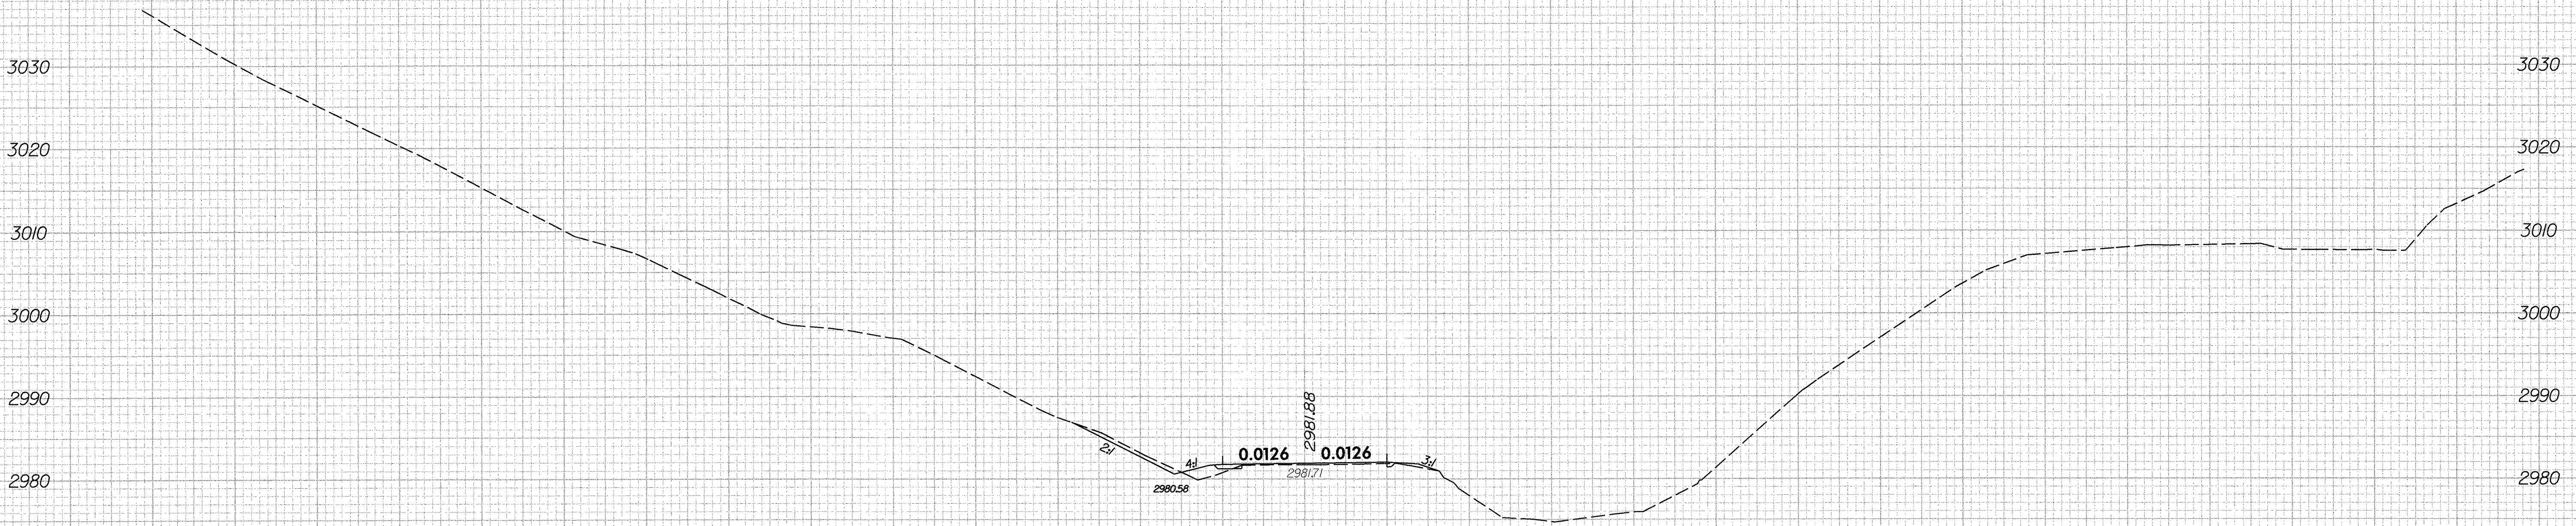

18+50.00

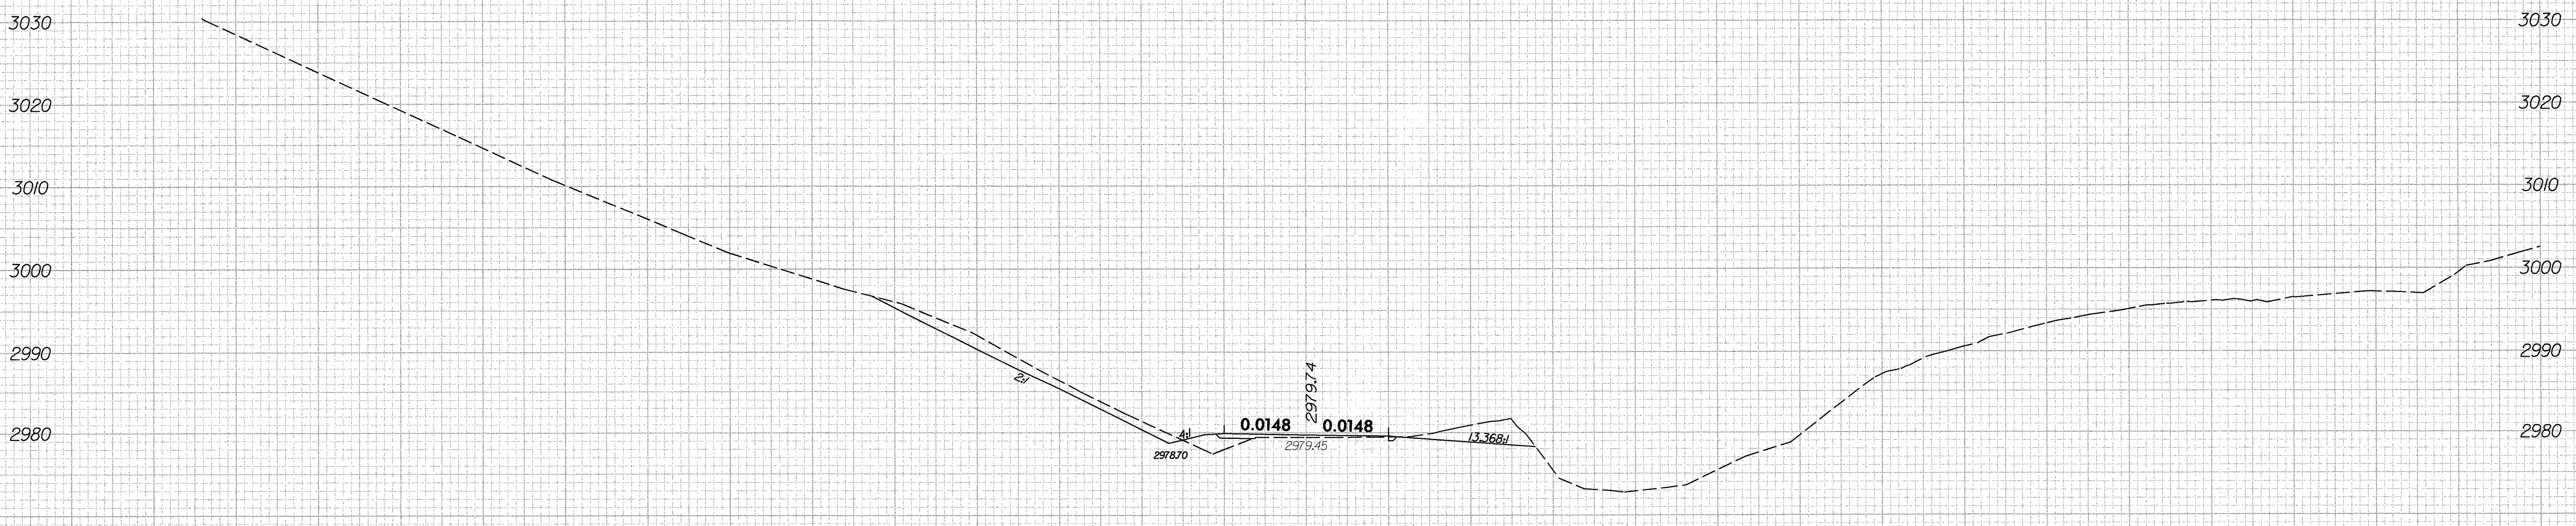


18+00.00

150 140 130 120 110 100 90 80 70 60 50 40 30 20 10 0 10 20 30 40 50 60 70 80 90 100 110 120 130 140 150

10:51:22 AM
P:\B-4013\Roadway\Xsc\B4013_RDY_xpl.dgn
9/28/2006

8/23/99

0 10	PROJ. REFERENCE NO.	SHEET NO.
	B-4013	X-8

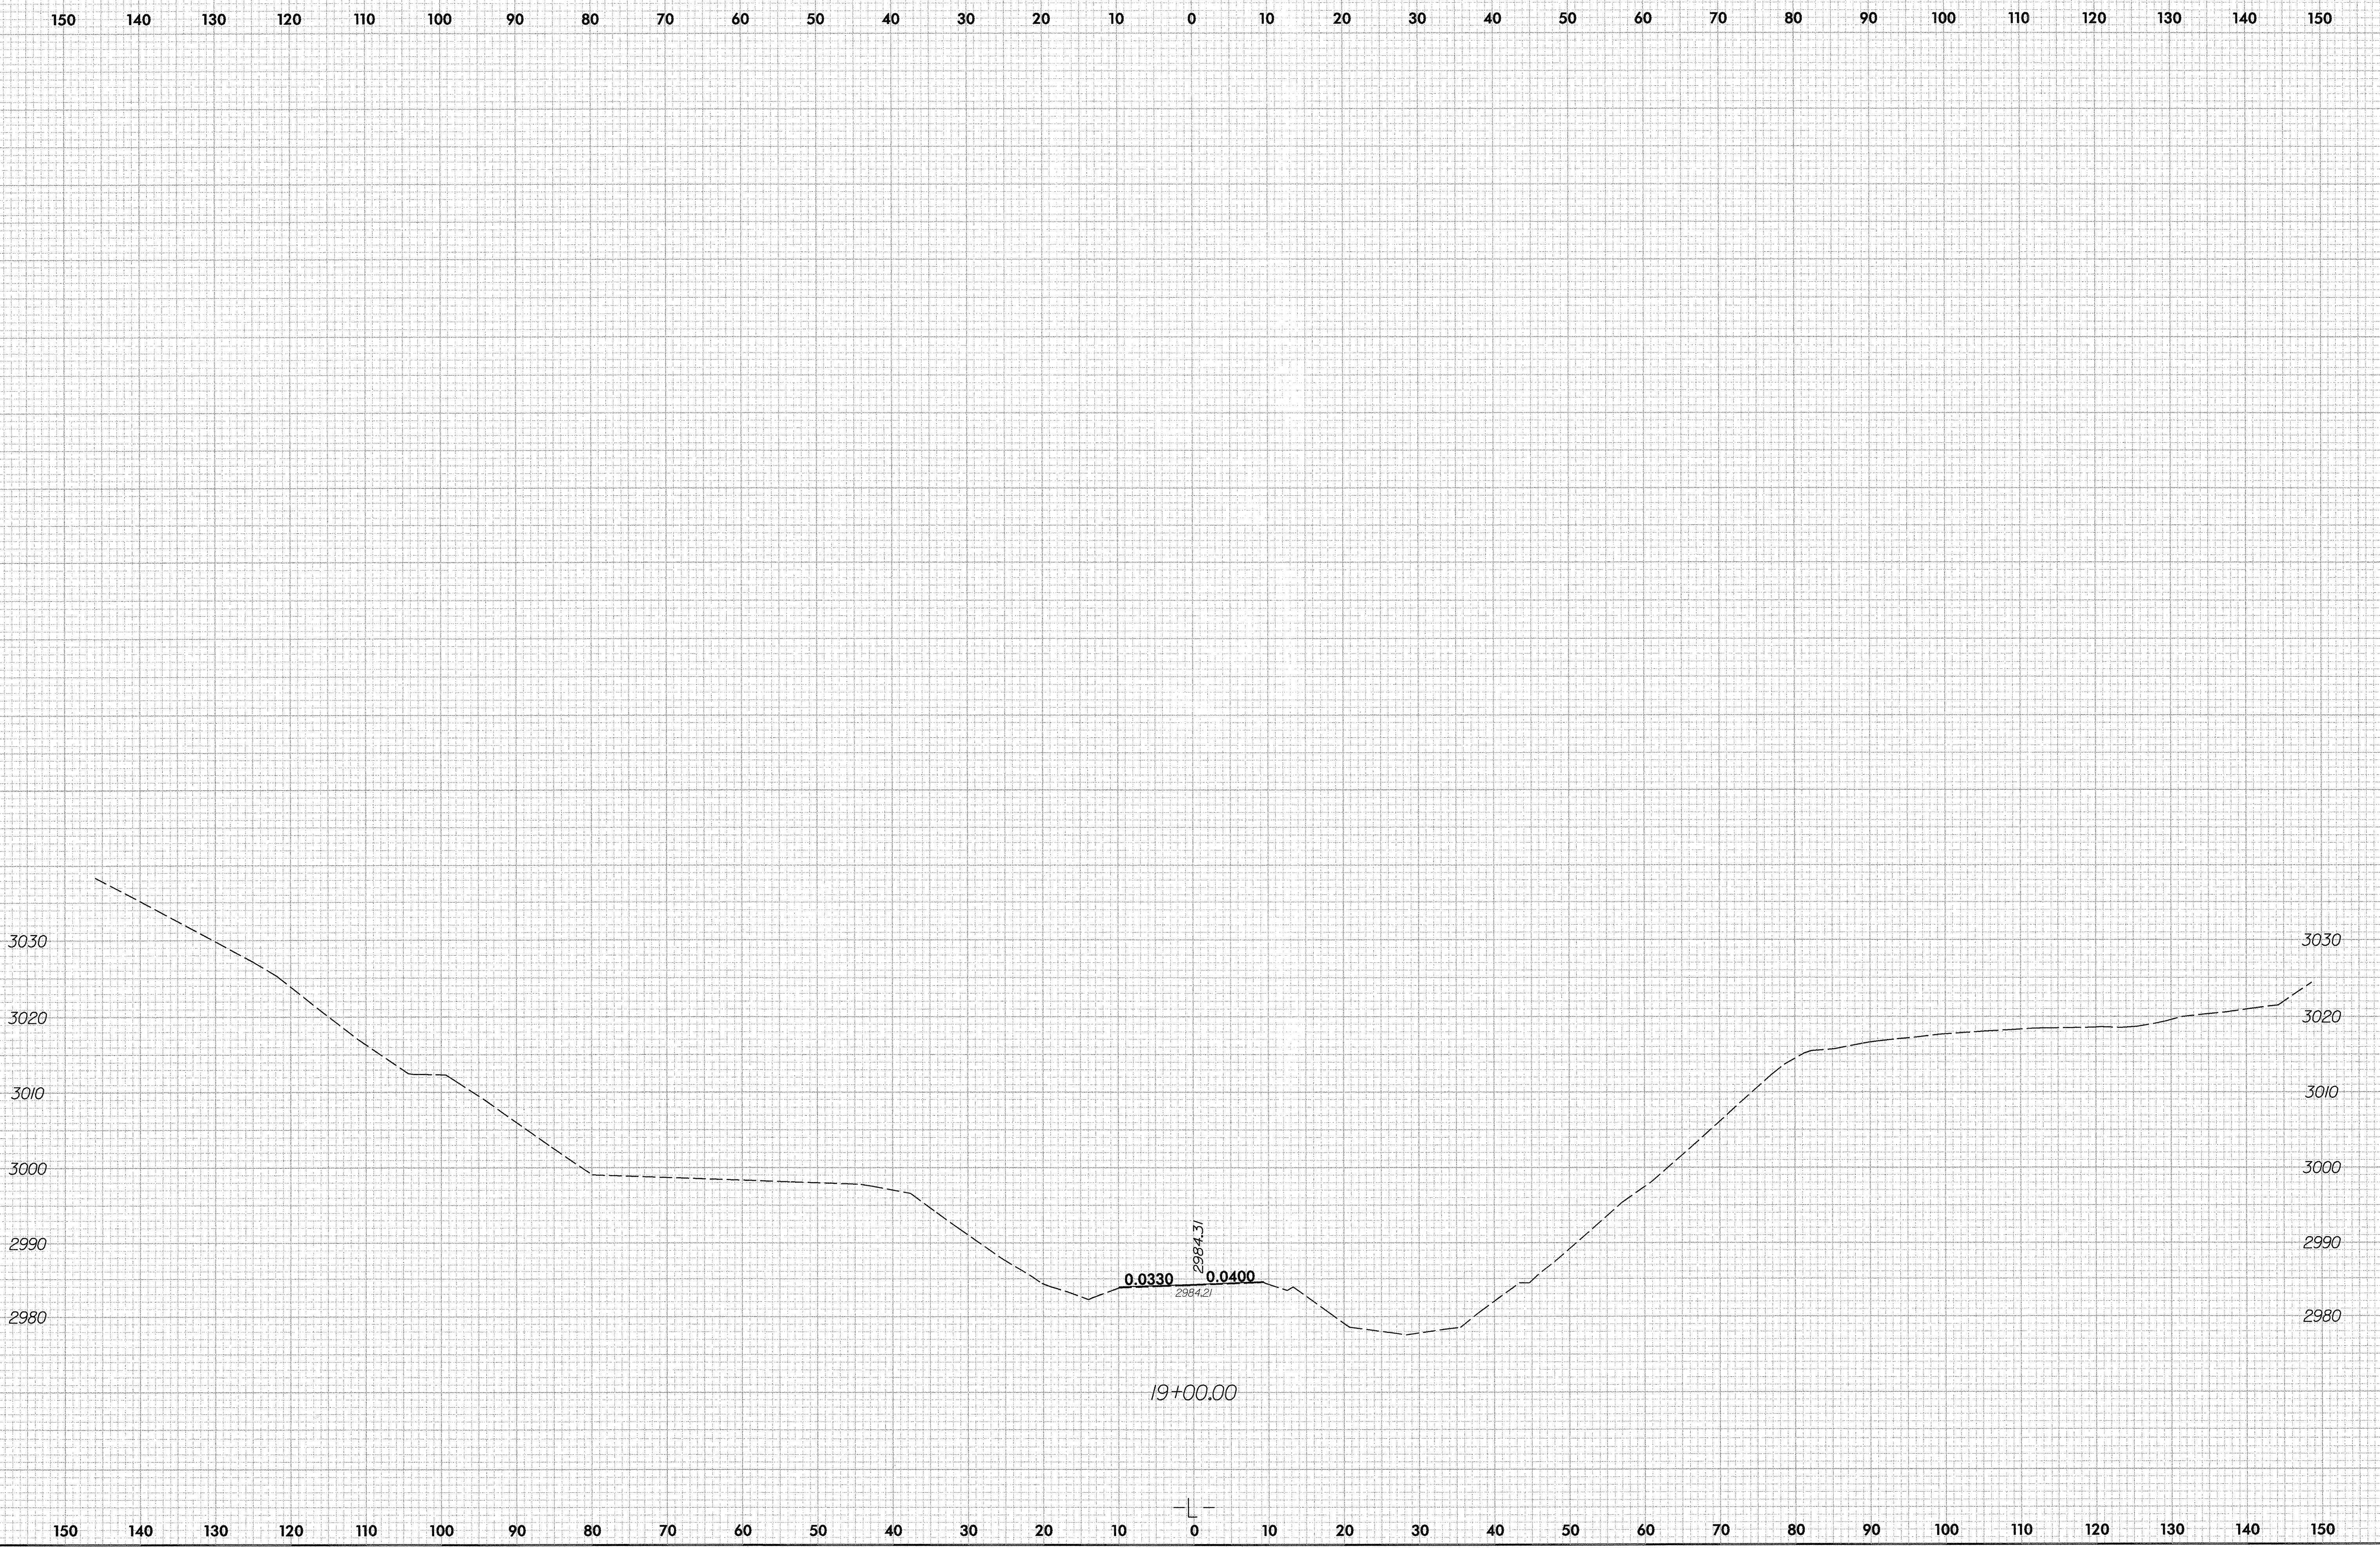

10:57:41 AM
P:\B-4013\Roadway\Xsec\B-4013_RDY_xpl.dgn
5/28/2006