



Rev. 3/16/01

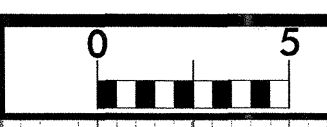

PROJ. REFERENCE NO.	SHEET NO.
B-3621	X-2

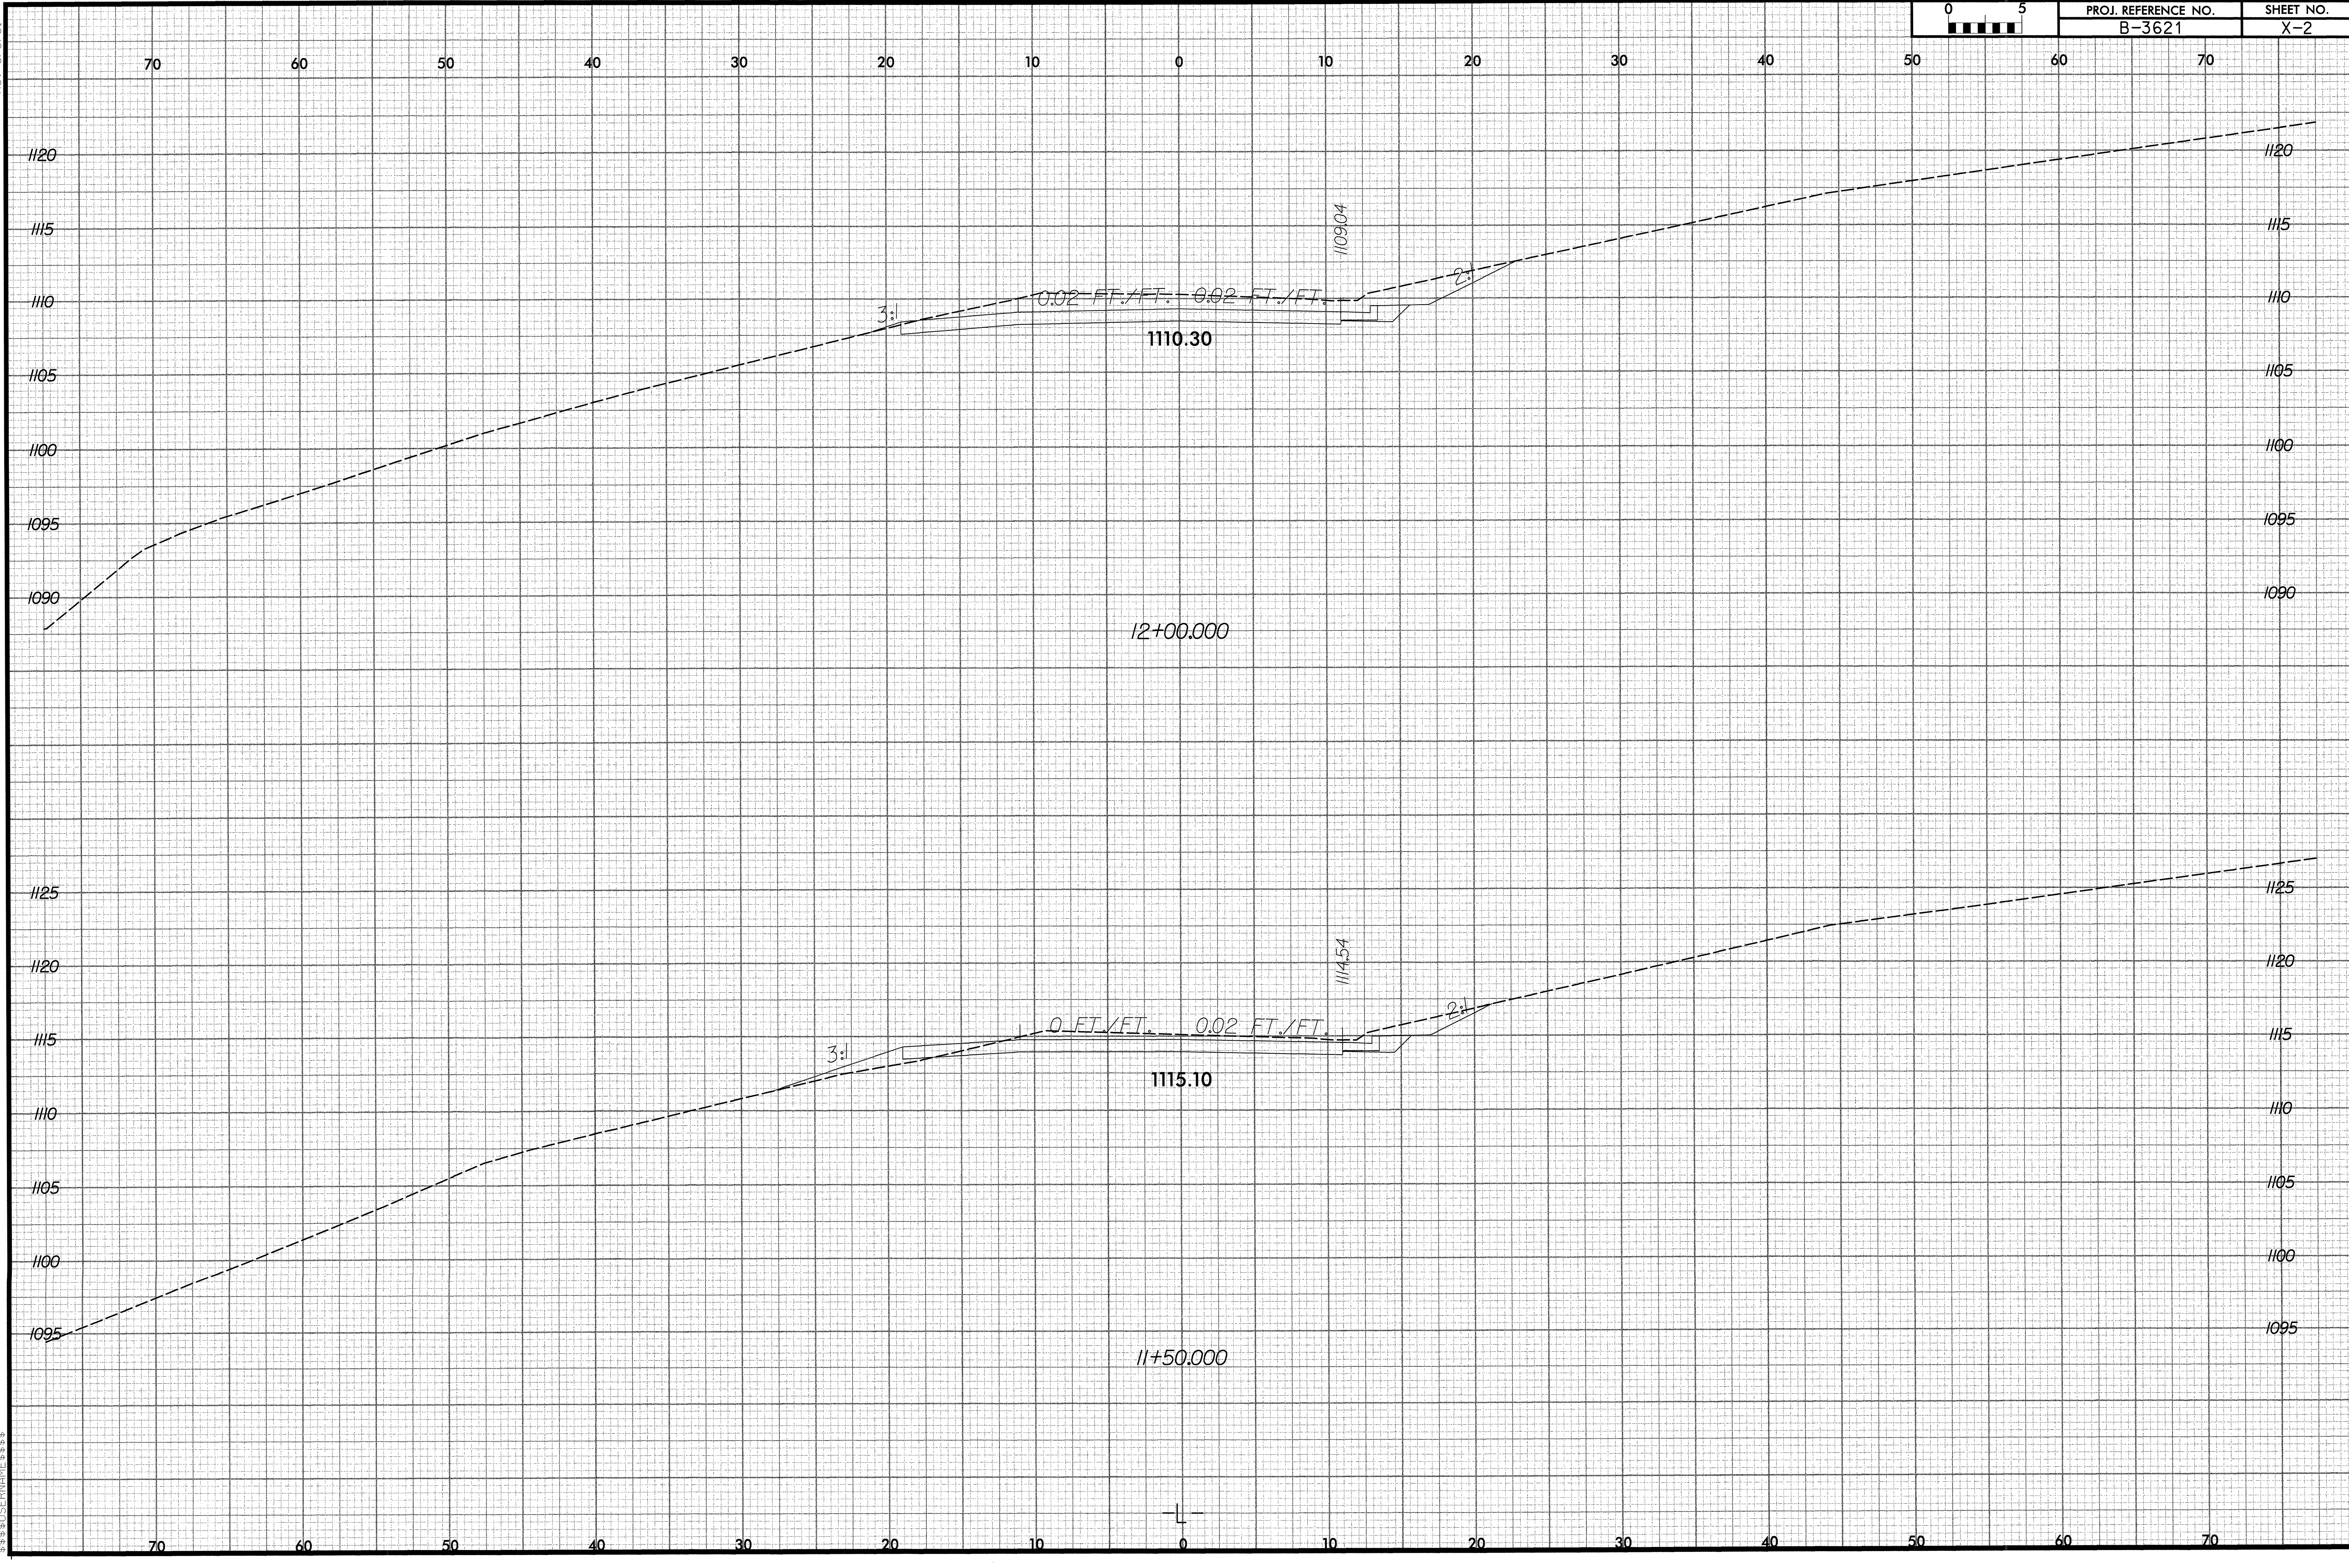


Vertical text on the left margin, likely a scale or reference.

Rev 3/16/01



PROJ. REFERENCE NO.
B-3621

SHEET NO.
X-3

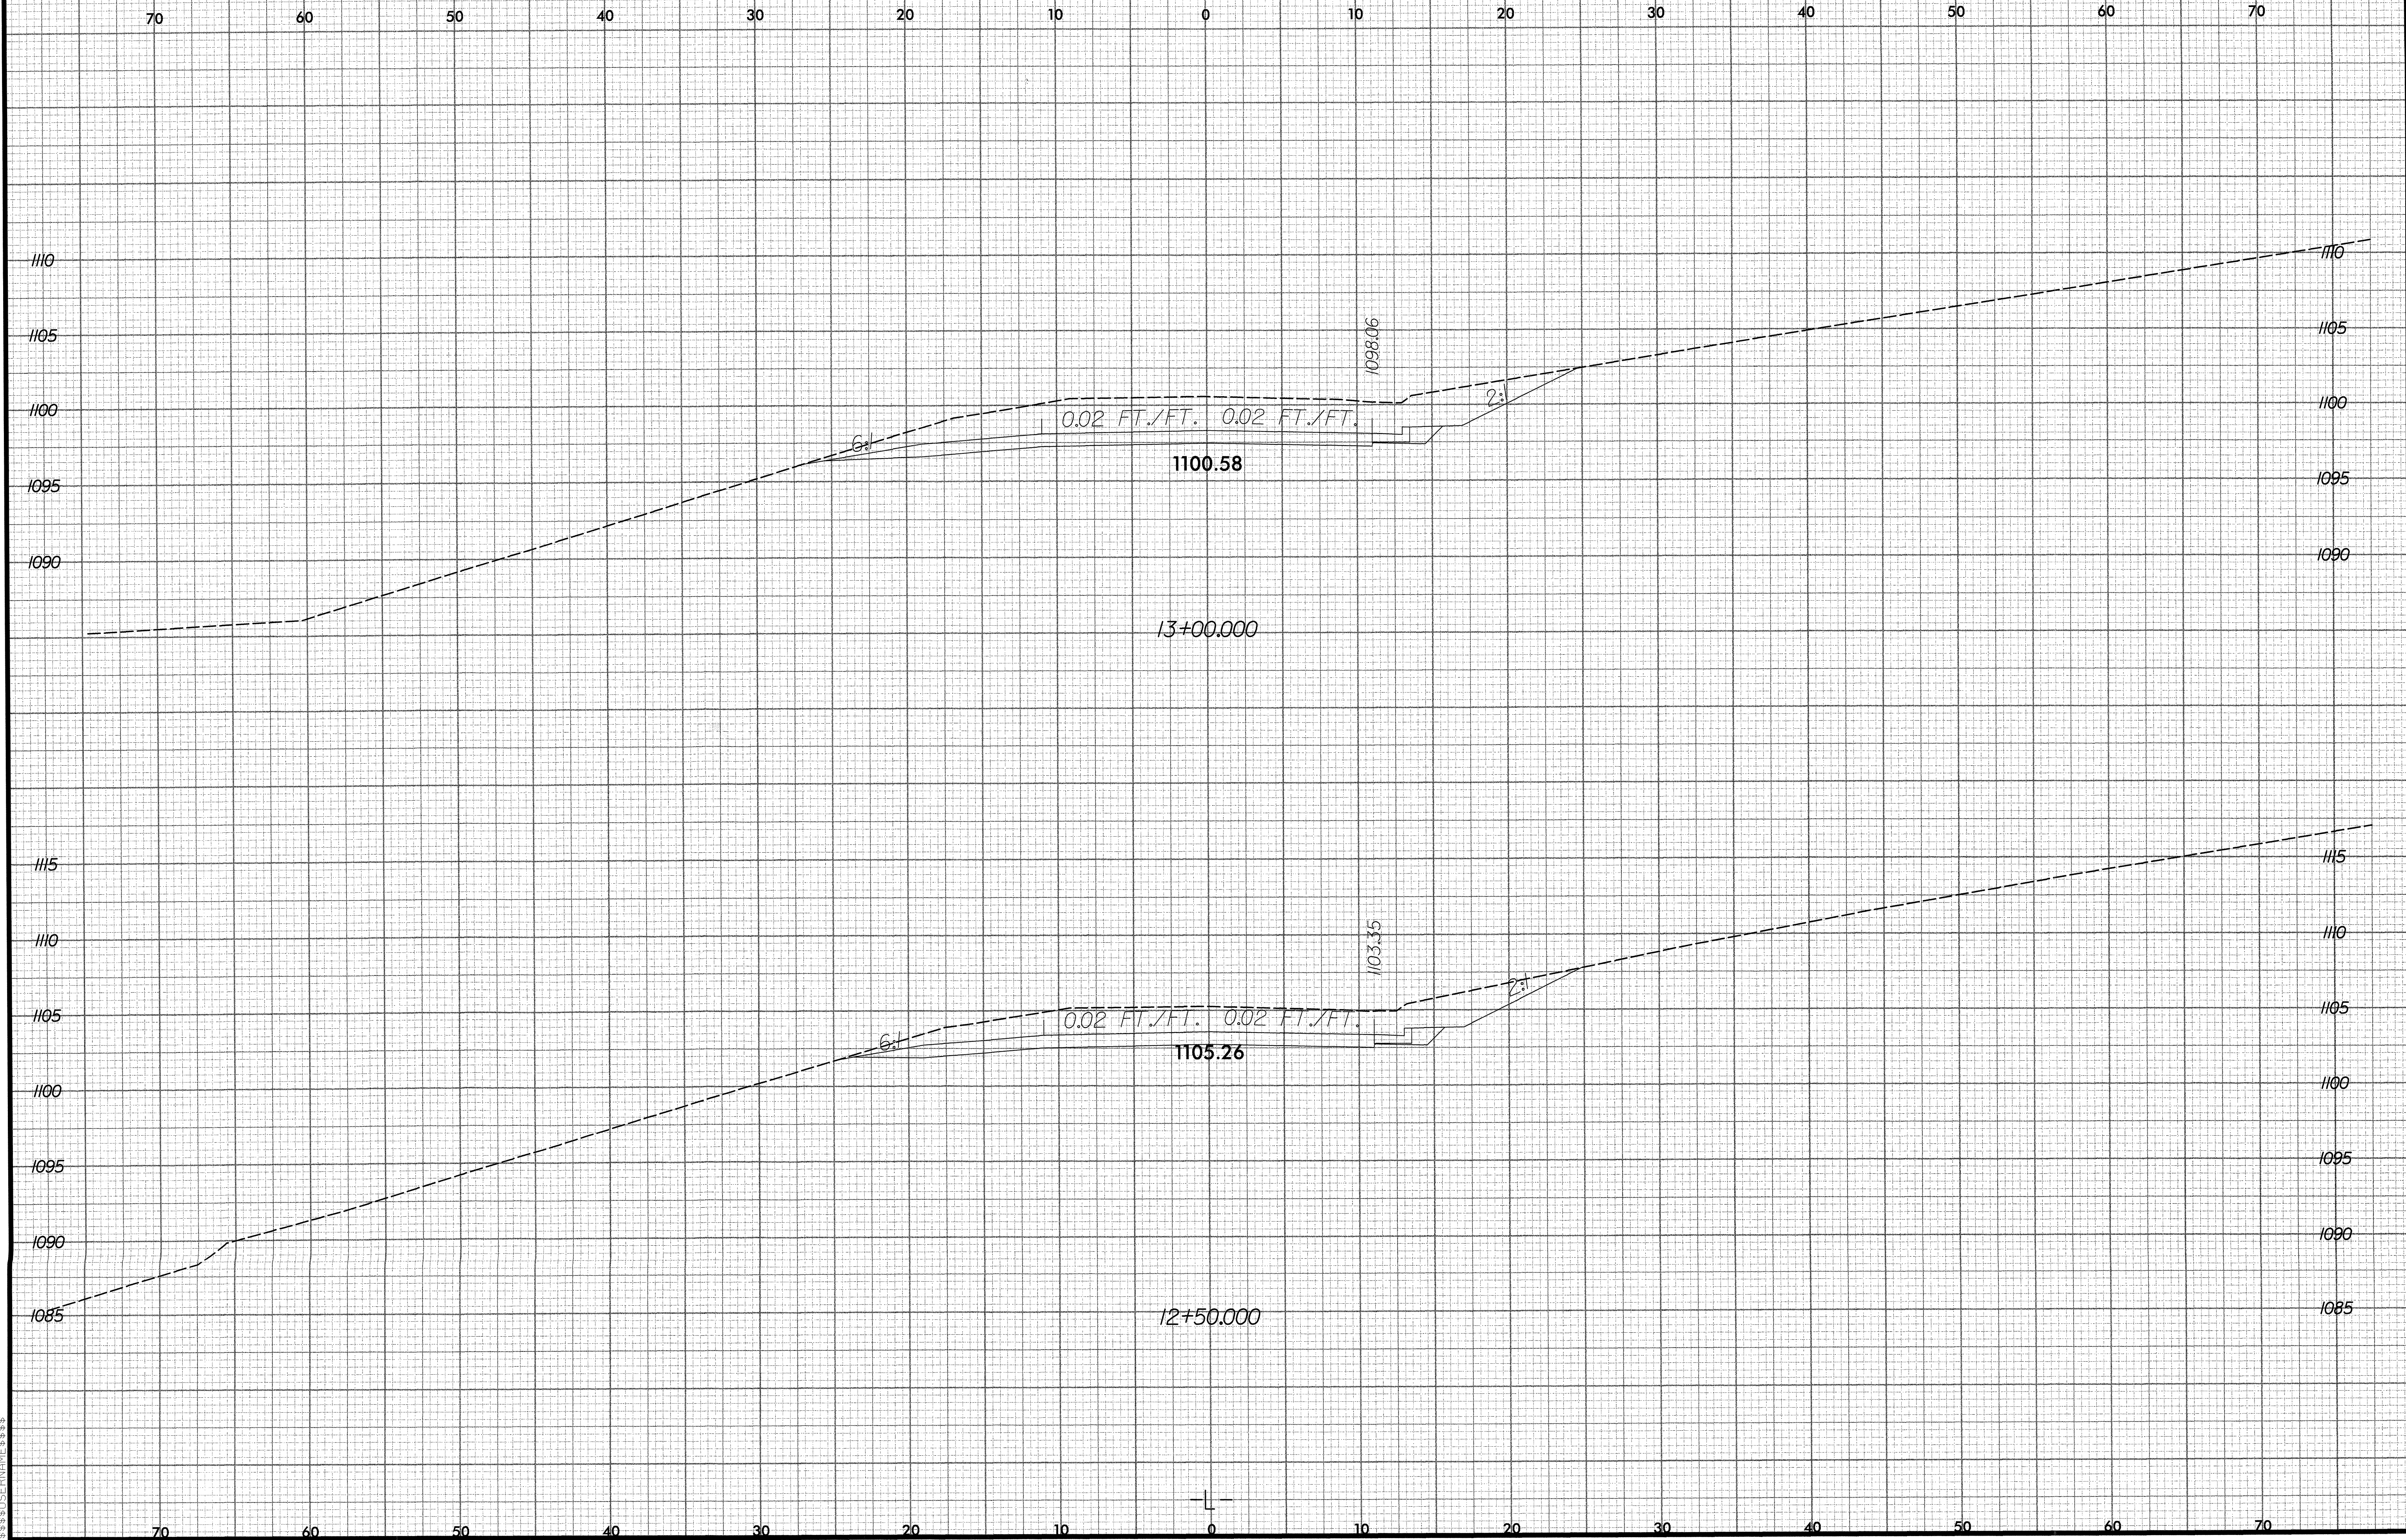

Vertical text on the left margin, likely a scale or reference label.

Rev. 3/6/01



PROJ. REFERENCE NO.
B-3621

SHEET NO.
X-5

70 60 50 40 30 20 10 0 10 20 30 40 50 60 70

1105 1105

1100 1100

1095 1095

1090 1090

1085 1085

1080 1080

1105 1105


1100 1100

1095 1095

1090 1090

1085 1085

70 60 50 40 30 20 10 0 10 20 30 40 50 60 70

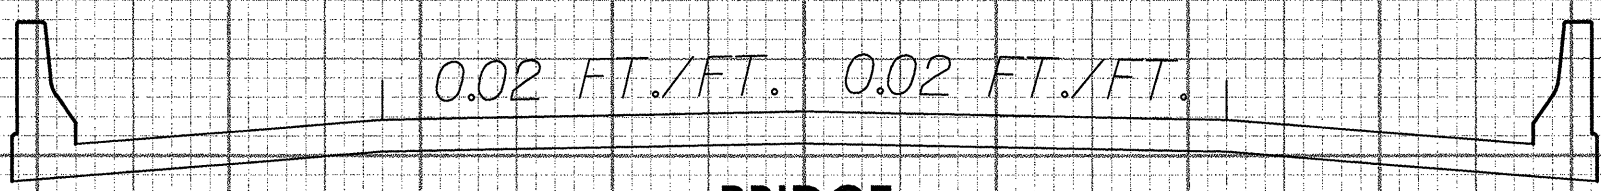

0.02 FT./FT. 0.02 FT./FT.

BRIDGE

1086.91

15+00.000

BEGIN BRIDGE
STA 14+72.50

WIDENED
SHOULDER

2:1

0.02 FT./FT. 0.02 FT./FT.

1090.63

WIDENED
SHOULDER


4:1

1089.13

1089.07
14+50.000

Vertical text on the left margin, likely a scale or reference.

Rev 3/6/01

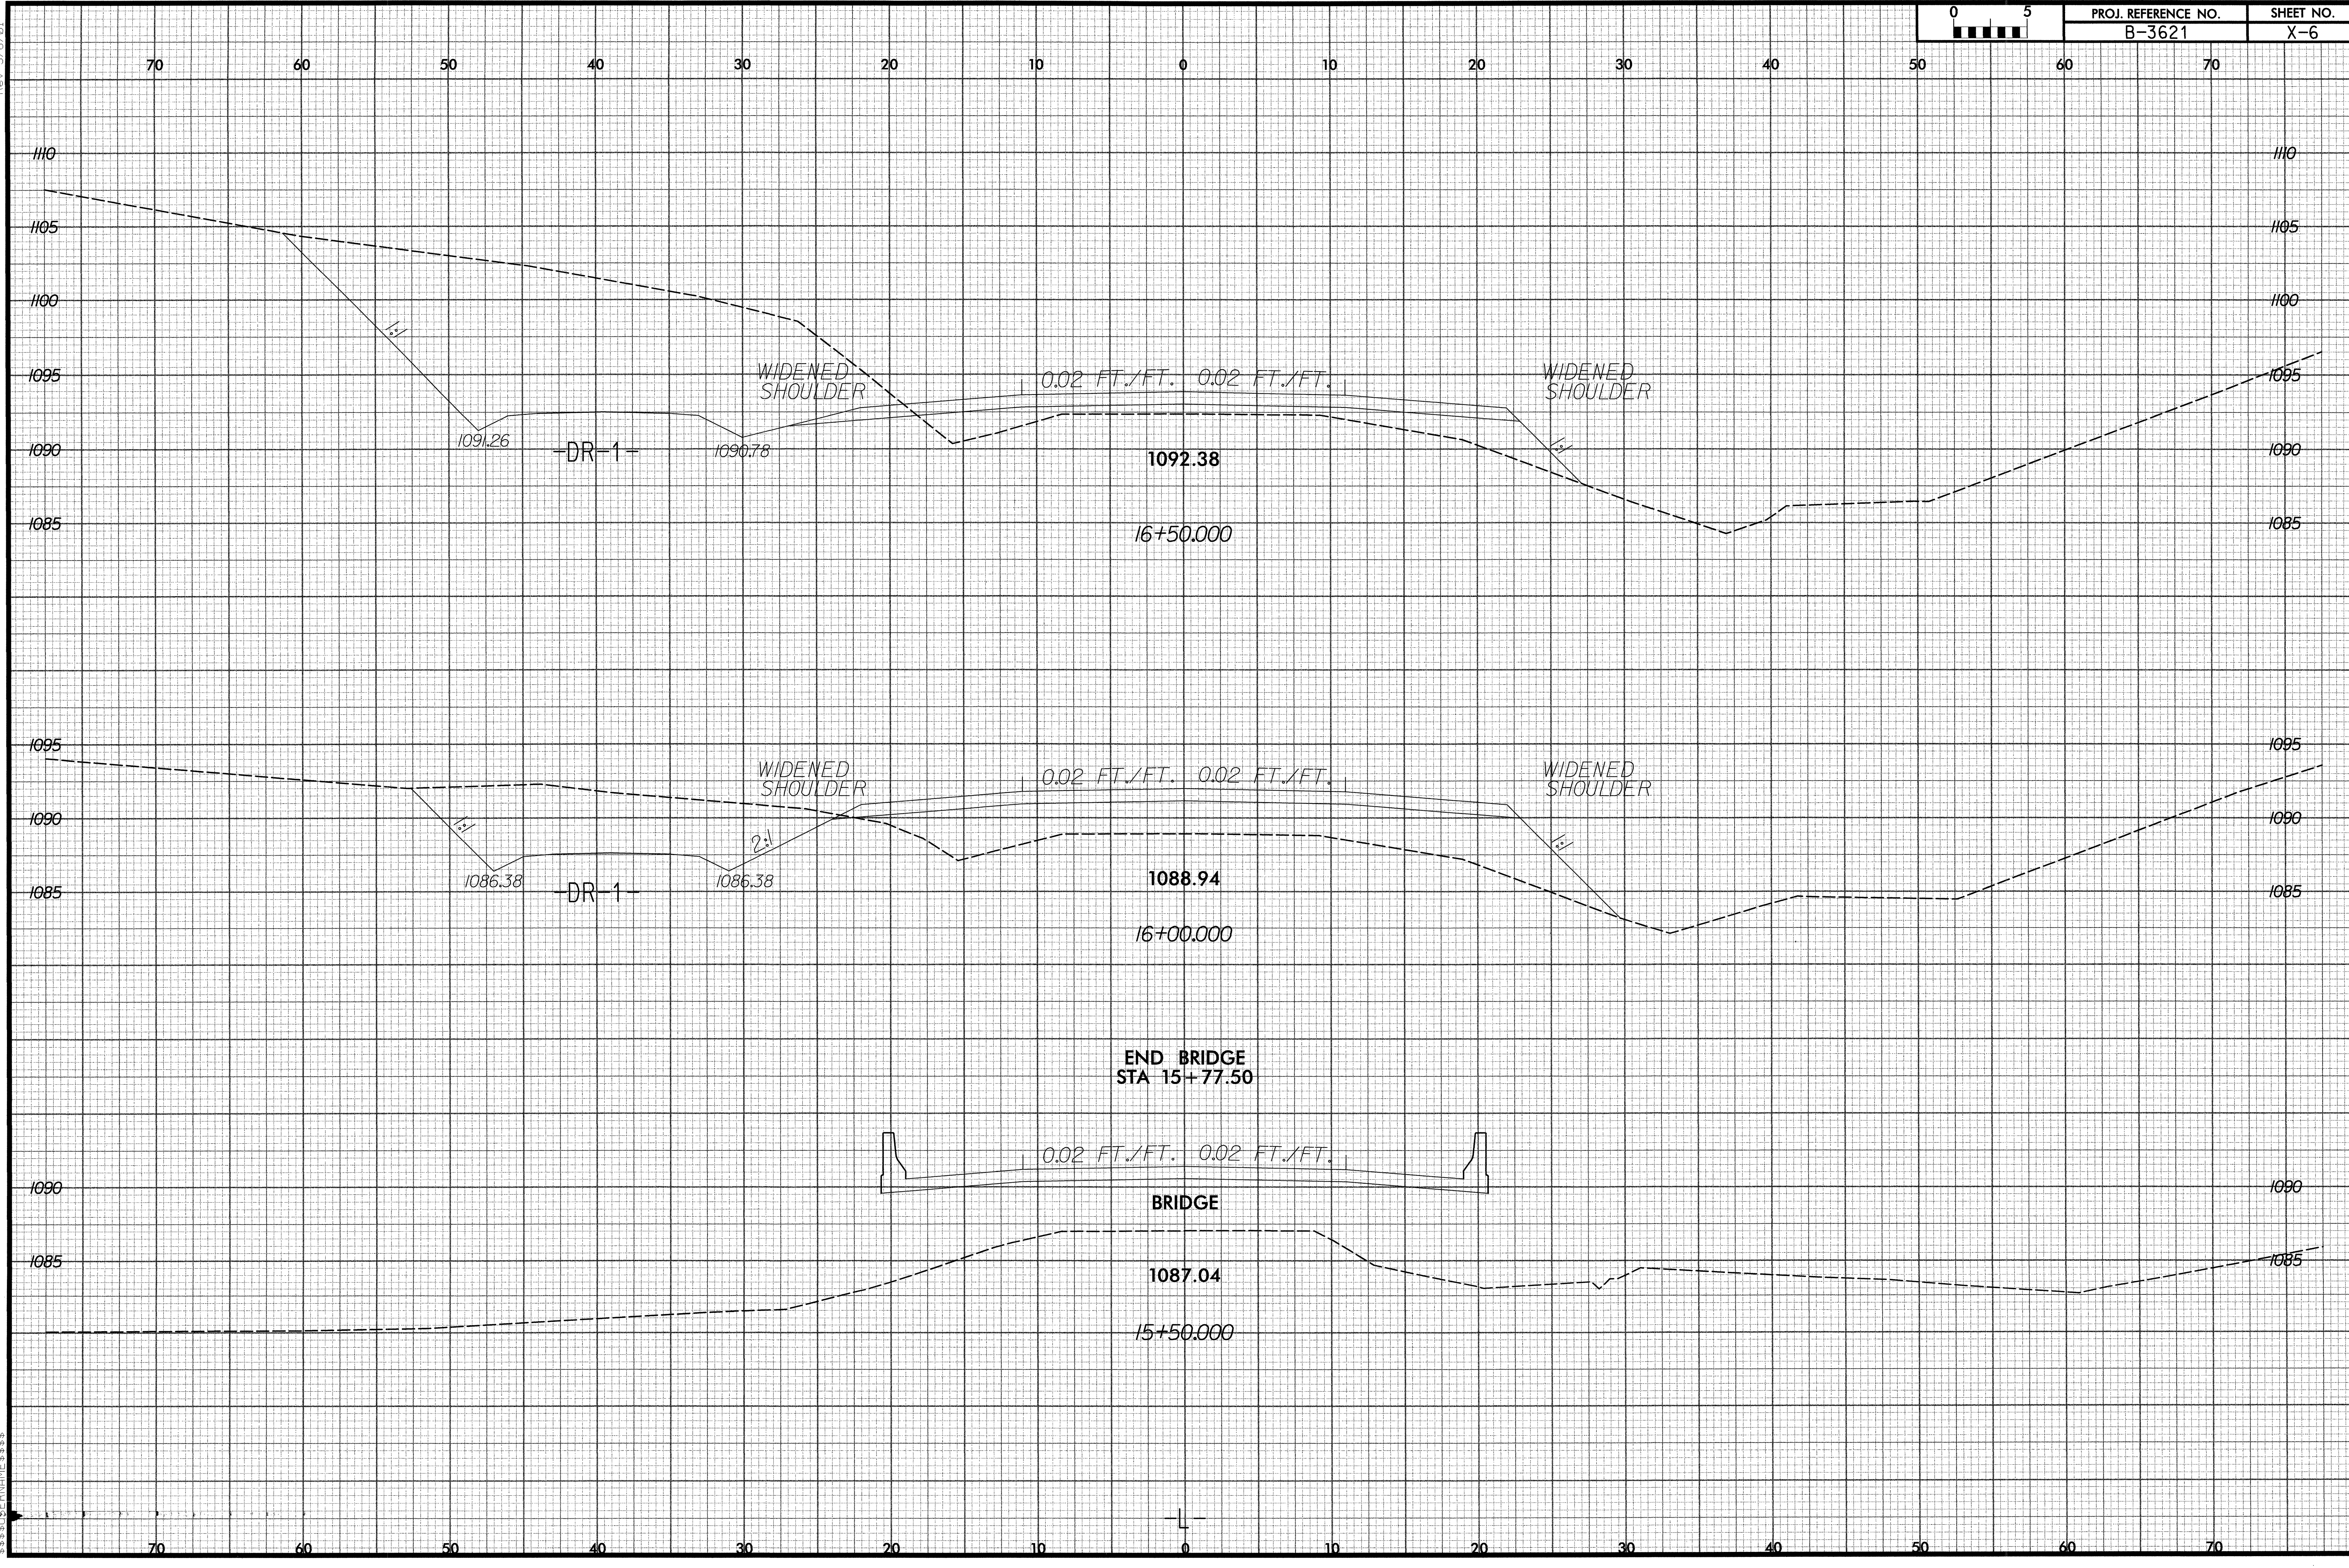

Vertical text on the left margin, likely a scale or reference.

