


SYMBOL LEGEND	
	UA LEFT TURN ARROW
	UB RIGHT TURN ARROW
	UC STRAIGHT ARROW
	UE COMBO STRAIGHT & RIGHT ARROW

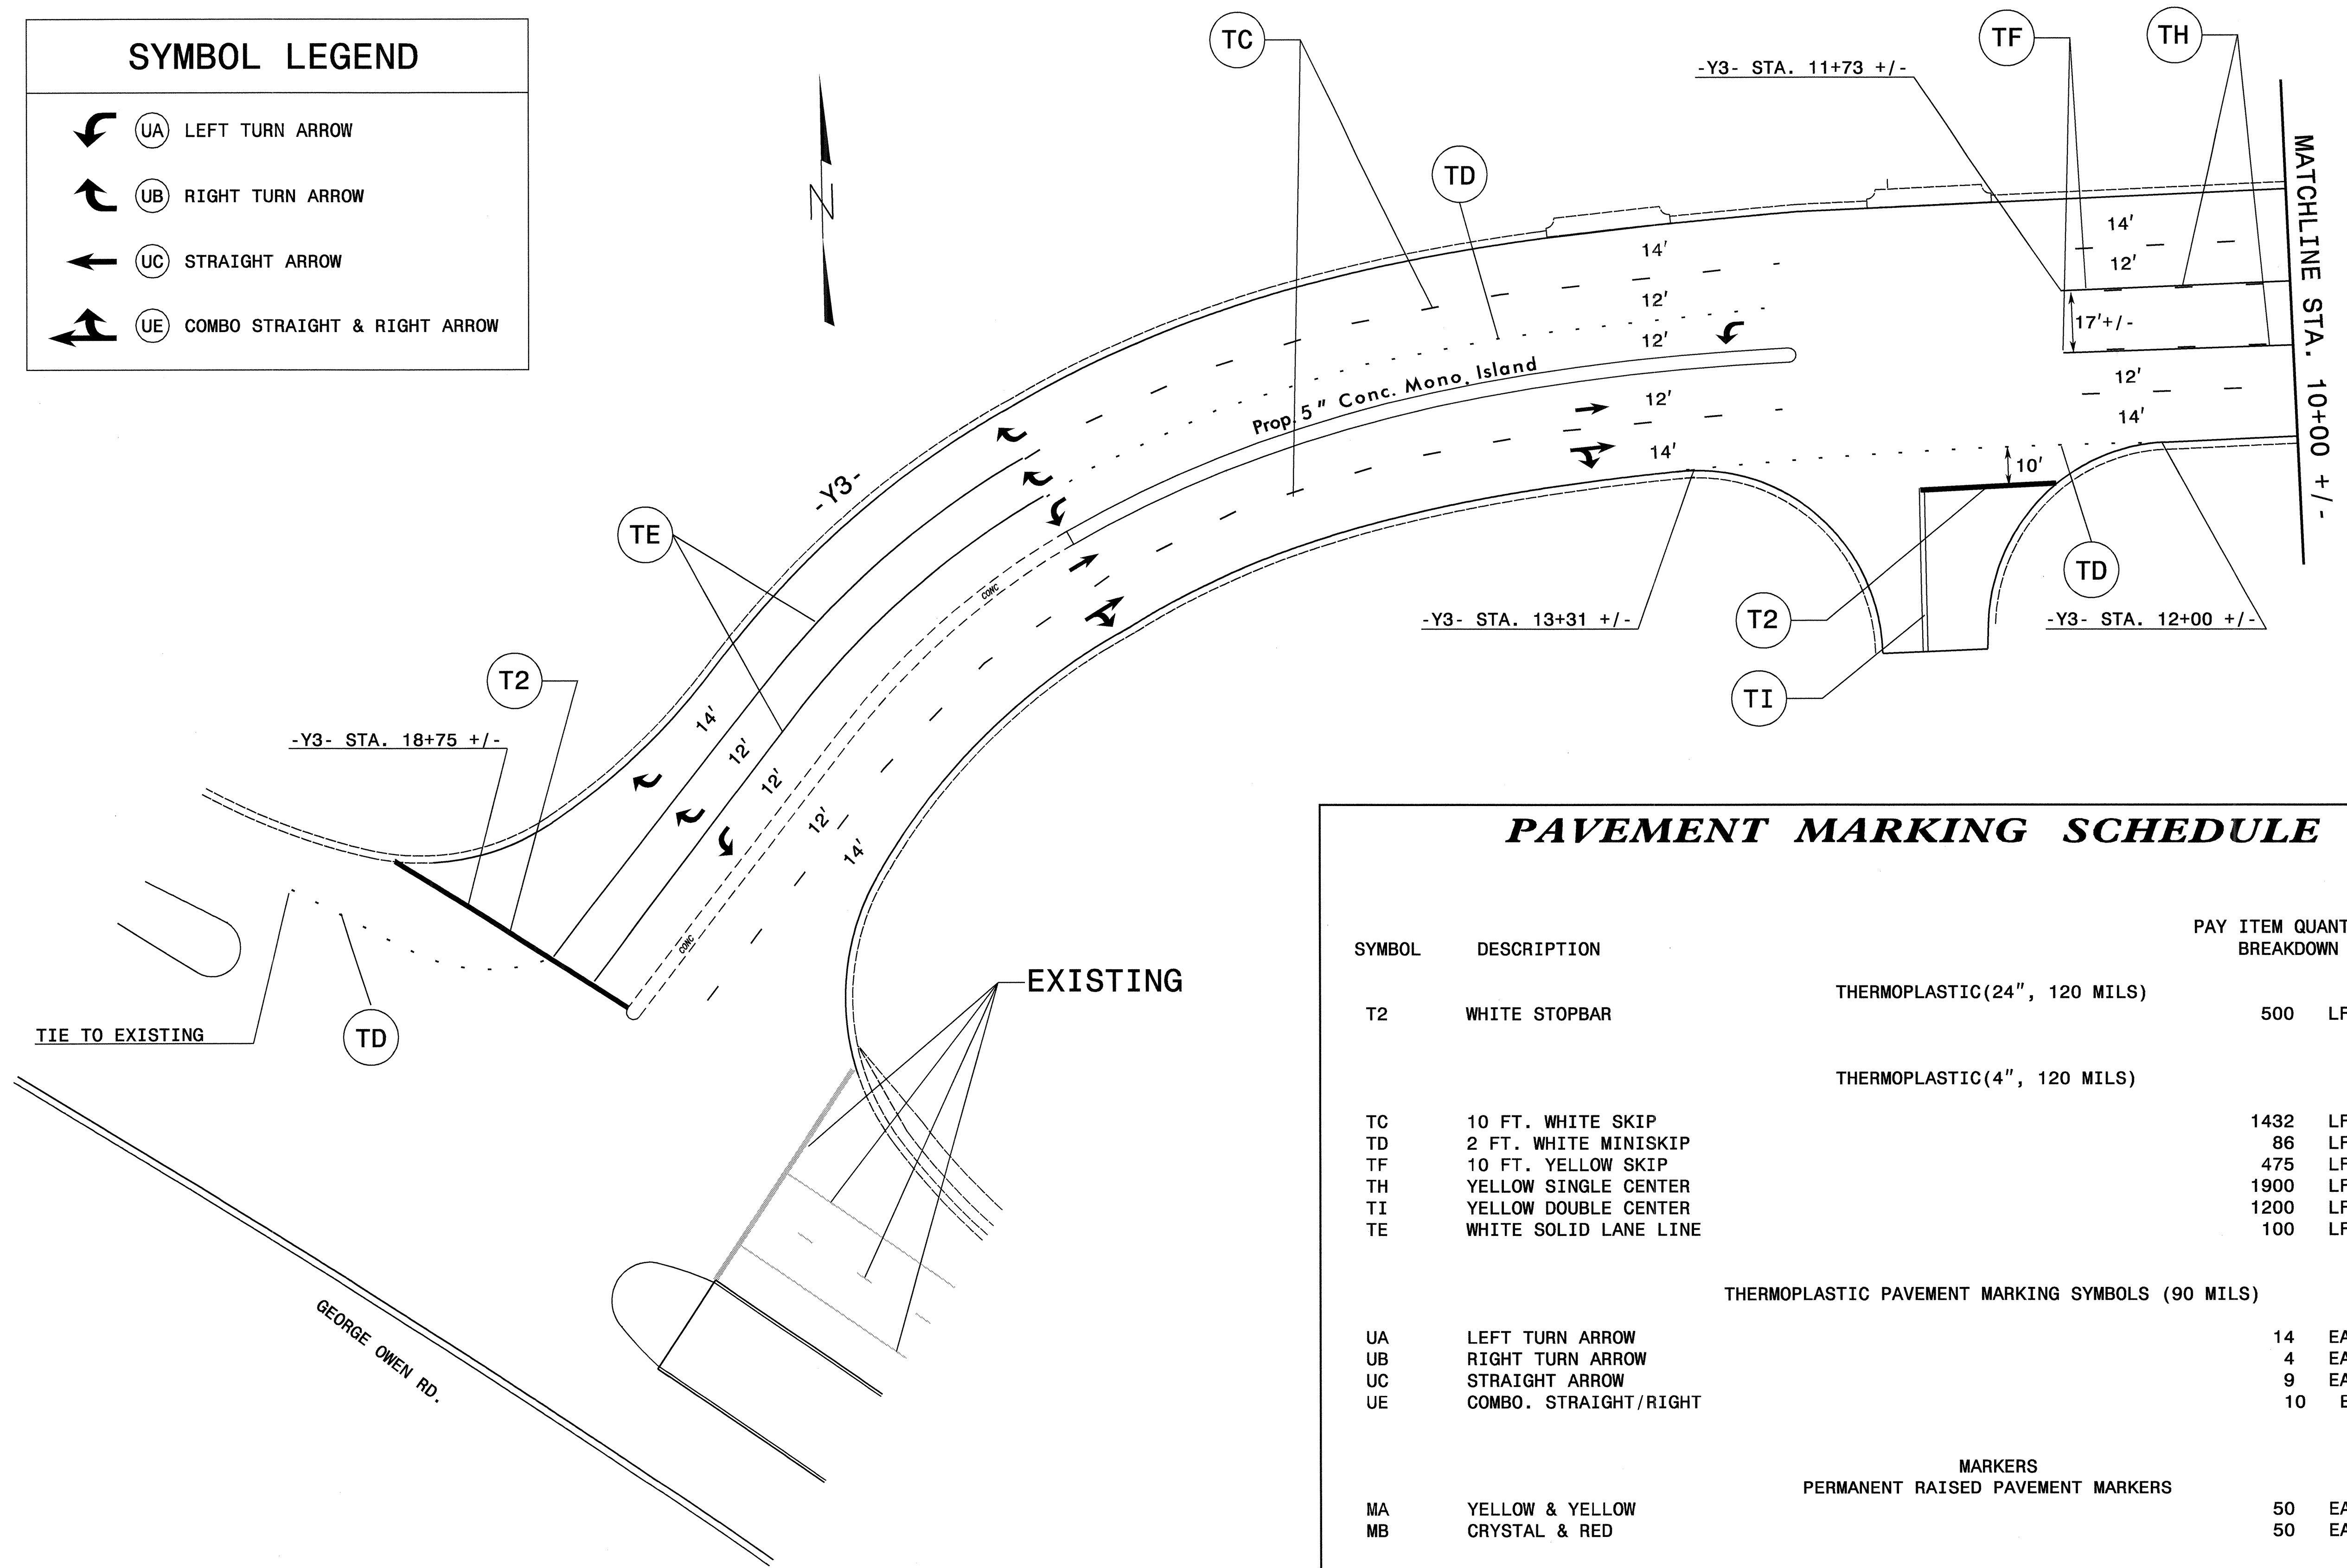



PAVEMENT MARKING SCHEDULE					
SYMBOL	DESCRIPTION	PAY ITEM	QUANTITY BREAKDOWN		TOTAL QUANTITY
			QUANTITY	UNIT	
T2	WHITE STOPBAR	THERMOPLASTIC(24", 120 MILS)	500	LF	500 LF
			TOTAL		
TC	10 FT. WHITE SKIP	THERMOPLASTIC(4", 120 MILS)	1432	LF	5193 LF
			86	LF	
			475	LF	
			1900	LF	
			1200	LF	
			100	LF	
			TOTAL		
UA	LEFT TURN ARROW	THERMOPLASTIC PAVEMENT MARKING SYMBOLS (90 MILS)	14	EA	37 EA
			4	EA	
			9	EA	
			10	EA	
			TOTAL		
MA	YELLOW & YELLOW	PERMANENT RAISED PAVEMENT MARKERS	50	EA	100 EA
			50	EA	
			TOTAL		

SEE 2006 NCDOT ROADWAY STANDARD DRAWING 1205.04 SHEET 1 AND 2 FOR PAVEMENT MARKING SYMBOL LOCATION AND 1205.05 SHEET 1 AND 1250.01 FOR PAVEMENT MARKER LOCATION.

09-JAN-2007 15:23 \\dot\office\traffic\control\top\4421_top-final.dgn
mmontriquez AT WZTC224099

APPROVED: <i>M. McDaniel</i> DATE: 11/06	PAVEMENT MARKING/ SCHEDULE		REVISIONS	
			SCALE: NONE	DATE: NOV 06
	DWG. BY: MRM			
	DESIGN BY: MRM			
	REVIEWED BY: CBH			



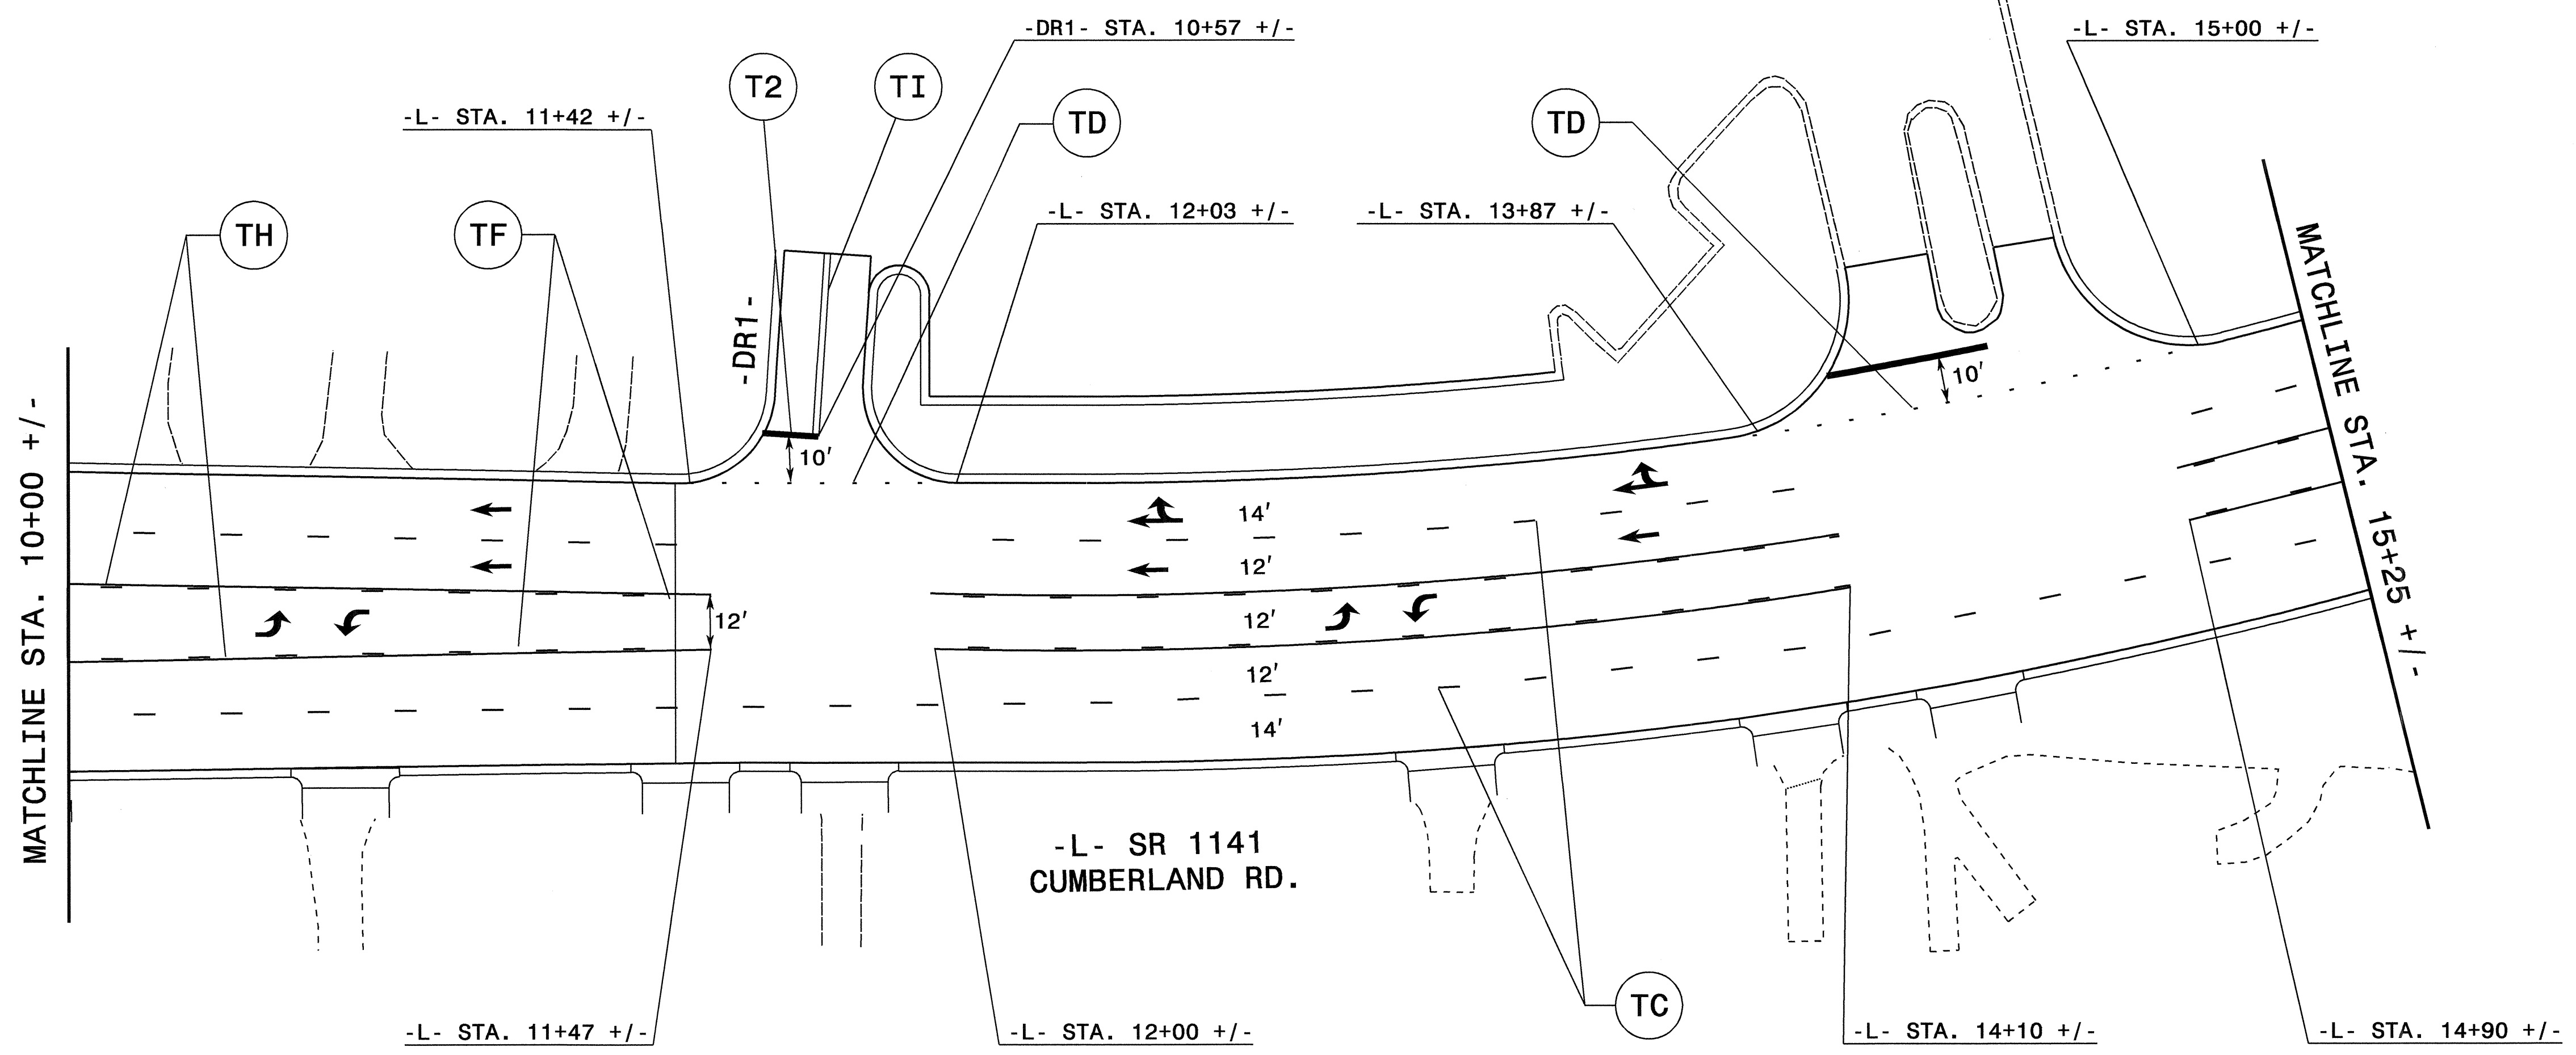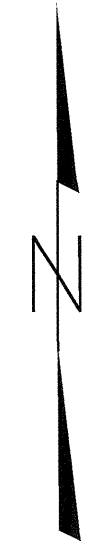

SYMBOL LEGEND	
	UA LEFT TURN ARROW
	UB RIGHT TURN ARROW
	UC STRAIGHT ARROW
	UE COMBO STRAIGHT & RIGHT ARROW




08-MAN-2007 15:23
 \\dot\dfsroct01\msproj\p\projects-u\4421\traffic\trafficcontrol\top\4421_top-final.dgn
 mmantiquez AT WZTC224039

SEE 2006 NCDOT ROADWAY STANDARD DRAWING 1205.04 SHEET 1 AND 2 FOR PAVEMENT MARKING SYMBOL LOCATION AND 1205.05 SHEET 1 AND 1250.01 FOR PAVEMENT MARKER LOCATION.



APPROVED: <i>M. McBurnid</i> DATE: <i>11/06/06</i>	PAVEMENT MARKING									
SCALE: NONE	DATE: NOV 06	<table border="1"> <thead> <tr> <th colspan="2">REVISIONS</th> </tr> </thead> <tbody> <tr><td> </td><td> </td></tr> <tr><td> </td><td> </td></tr> <tr><td> </td><td> </td></tr> </tbody> </table>	REVISIONS							
REVISIONS										
DWG. BY: MRM	DESIGN BY: MRM									
REVIEWED BY: CBH										

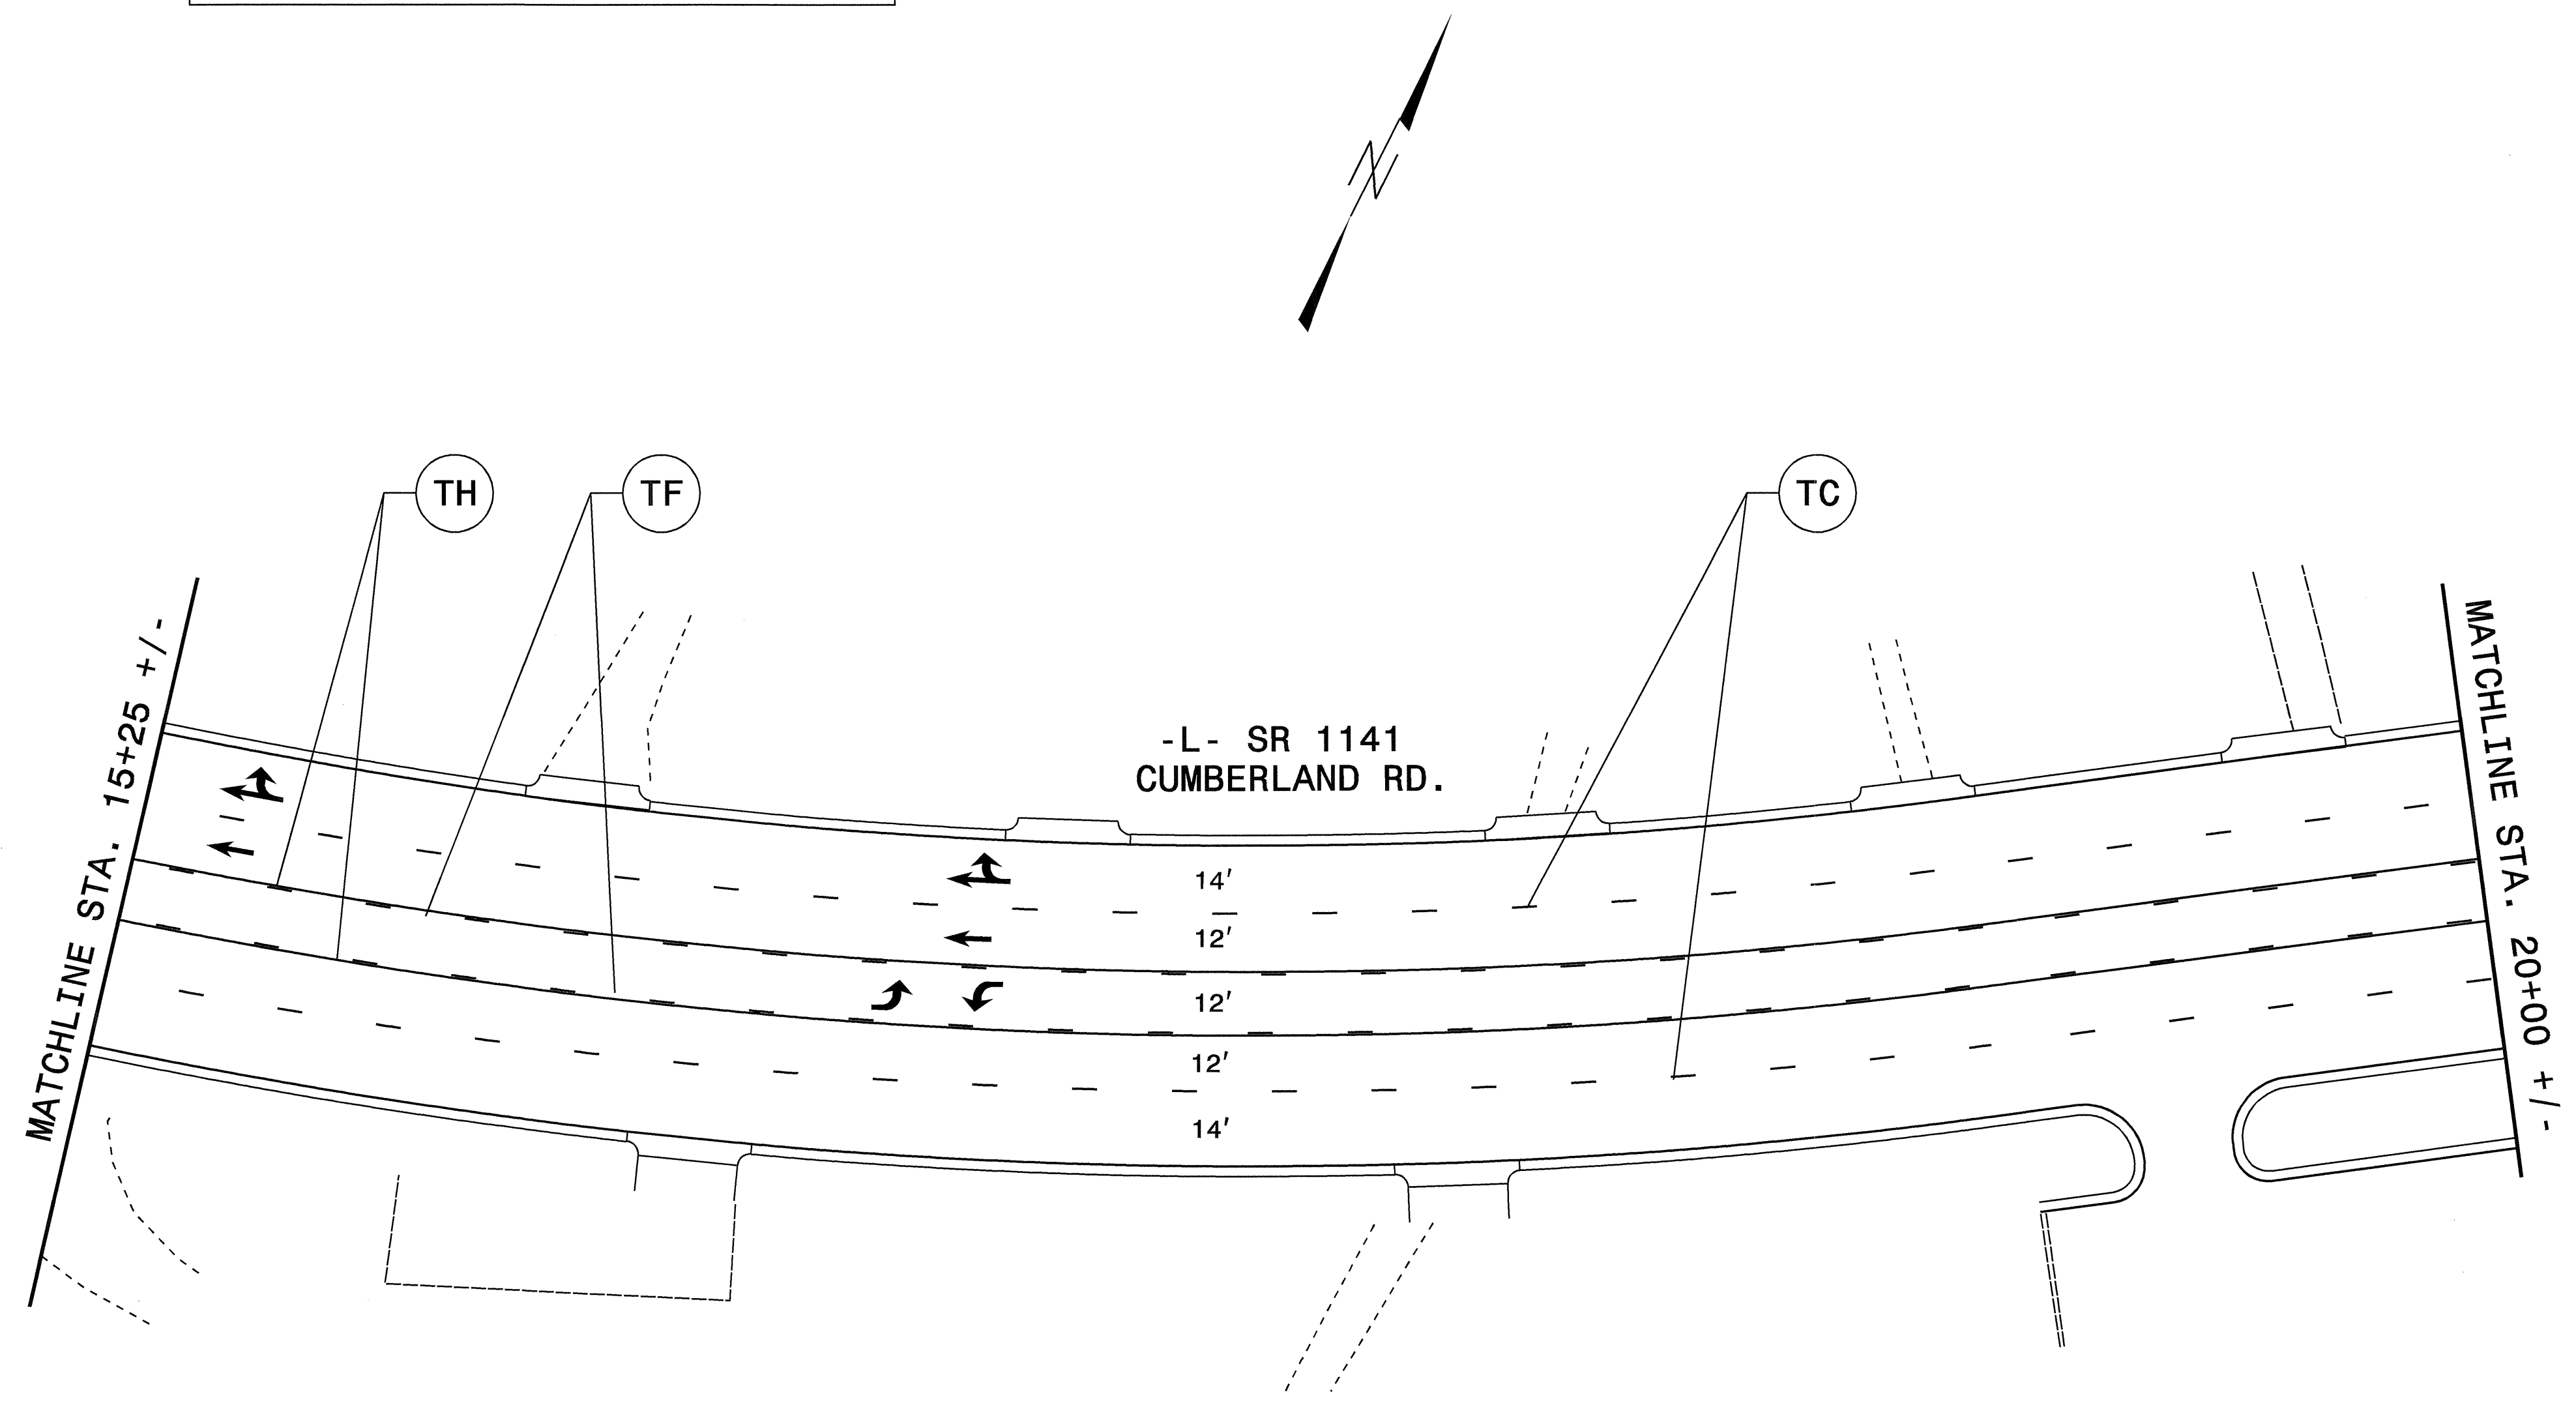SYMBOL LEGEND	
	(UA) LEFT TURN ARROW
	(UB) RIGHT TURN ARROW
	(UC) STRAIGHT ARROW
	(UE) COMBO STRAIGHT & RIGHT ARROW





08-JAN-2007 15:23
 \\dot\dfs\cot\01\AT\W\224099
 mmanriquez

SEE 2006 NCDOT ROADWAY STANDARD DRAWING 1205.04 SHEET 1 AND 2 FOR PAVEMENT MARKING SYMBOL LOCATION AND 1205.05 SHEET 1 AND 1250.01 FOR PAVEMENT MARKER LOCATION.

APPROVED: <i>M. Medina</i> DATE: 11/06/06	PAVEMENT MARKING	
	SCALE: NONE	
	DATE: NOV 06	
	DWG. BY: MRM	
	DESIGN BY: MRM	
REVIEWED BY: CBH	REVISIONS	


SYMBOL LEGEND	
	(UA) LEFT TURN ARROW
	(UB) RIGHT TURN ARROW
	(UC) STRAIGHT ARROW
	(UE) COMBO STRAIGHT & RIGHT ARROW

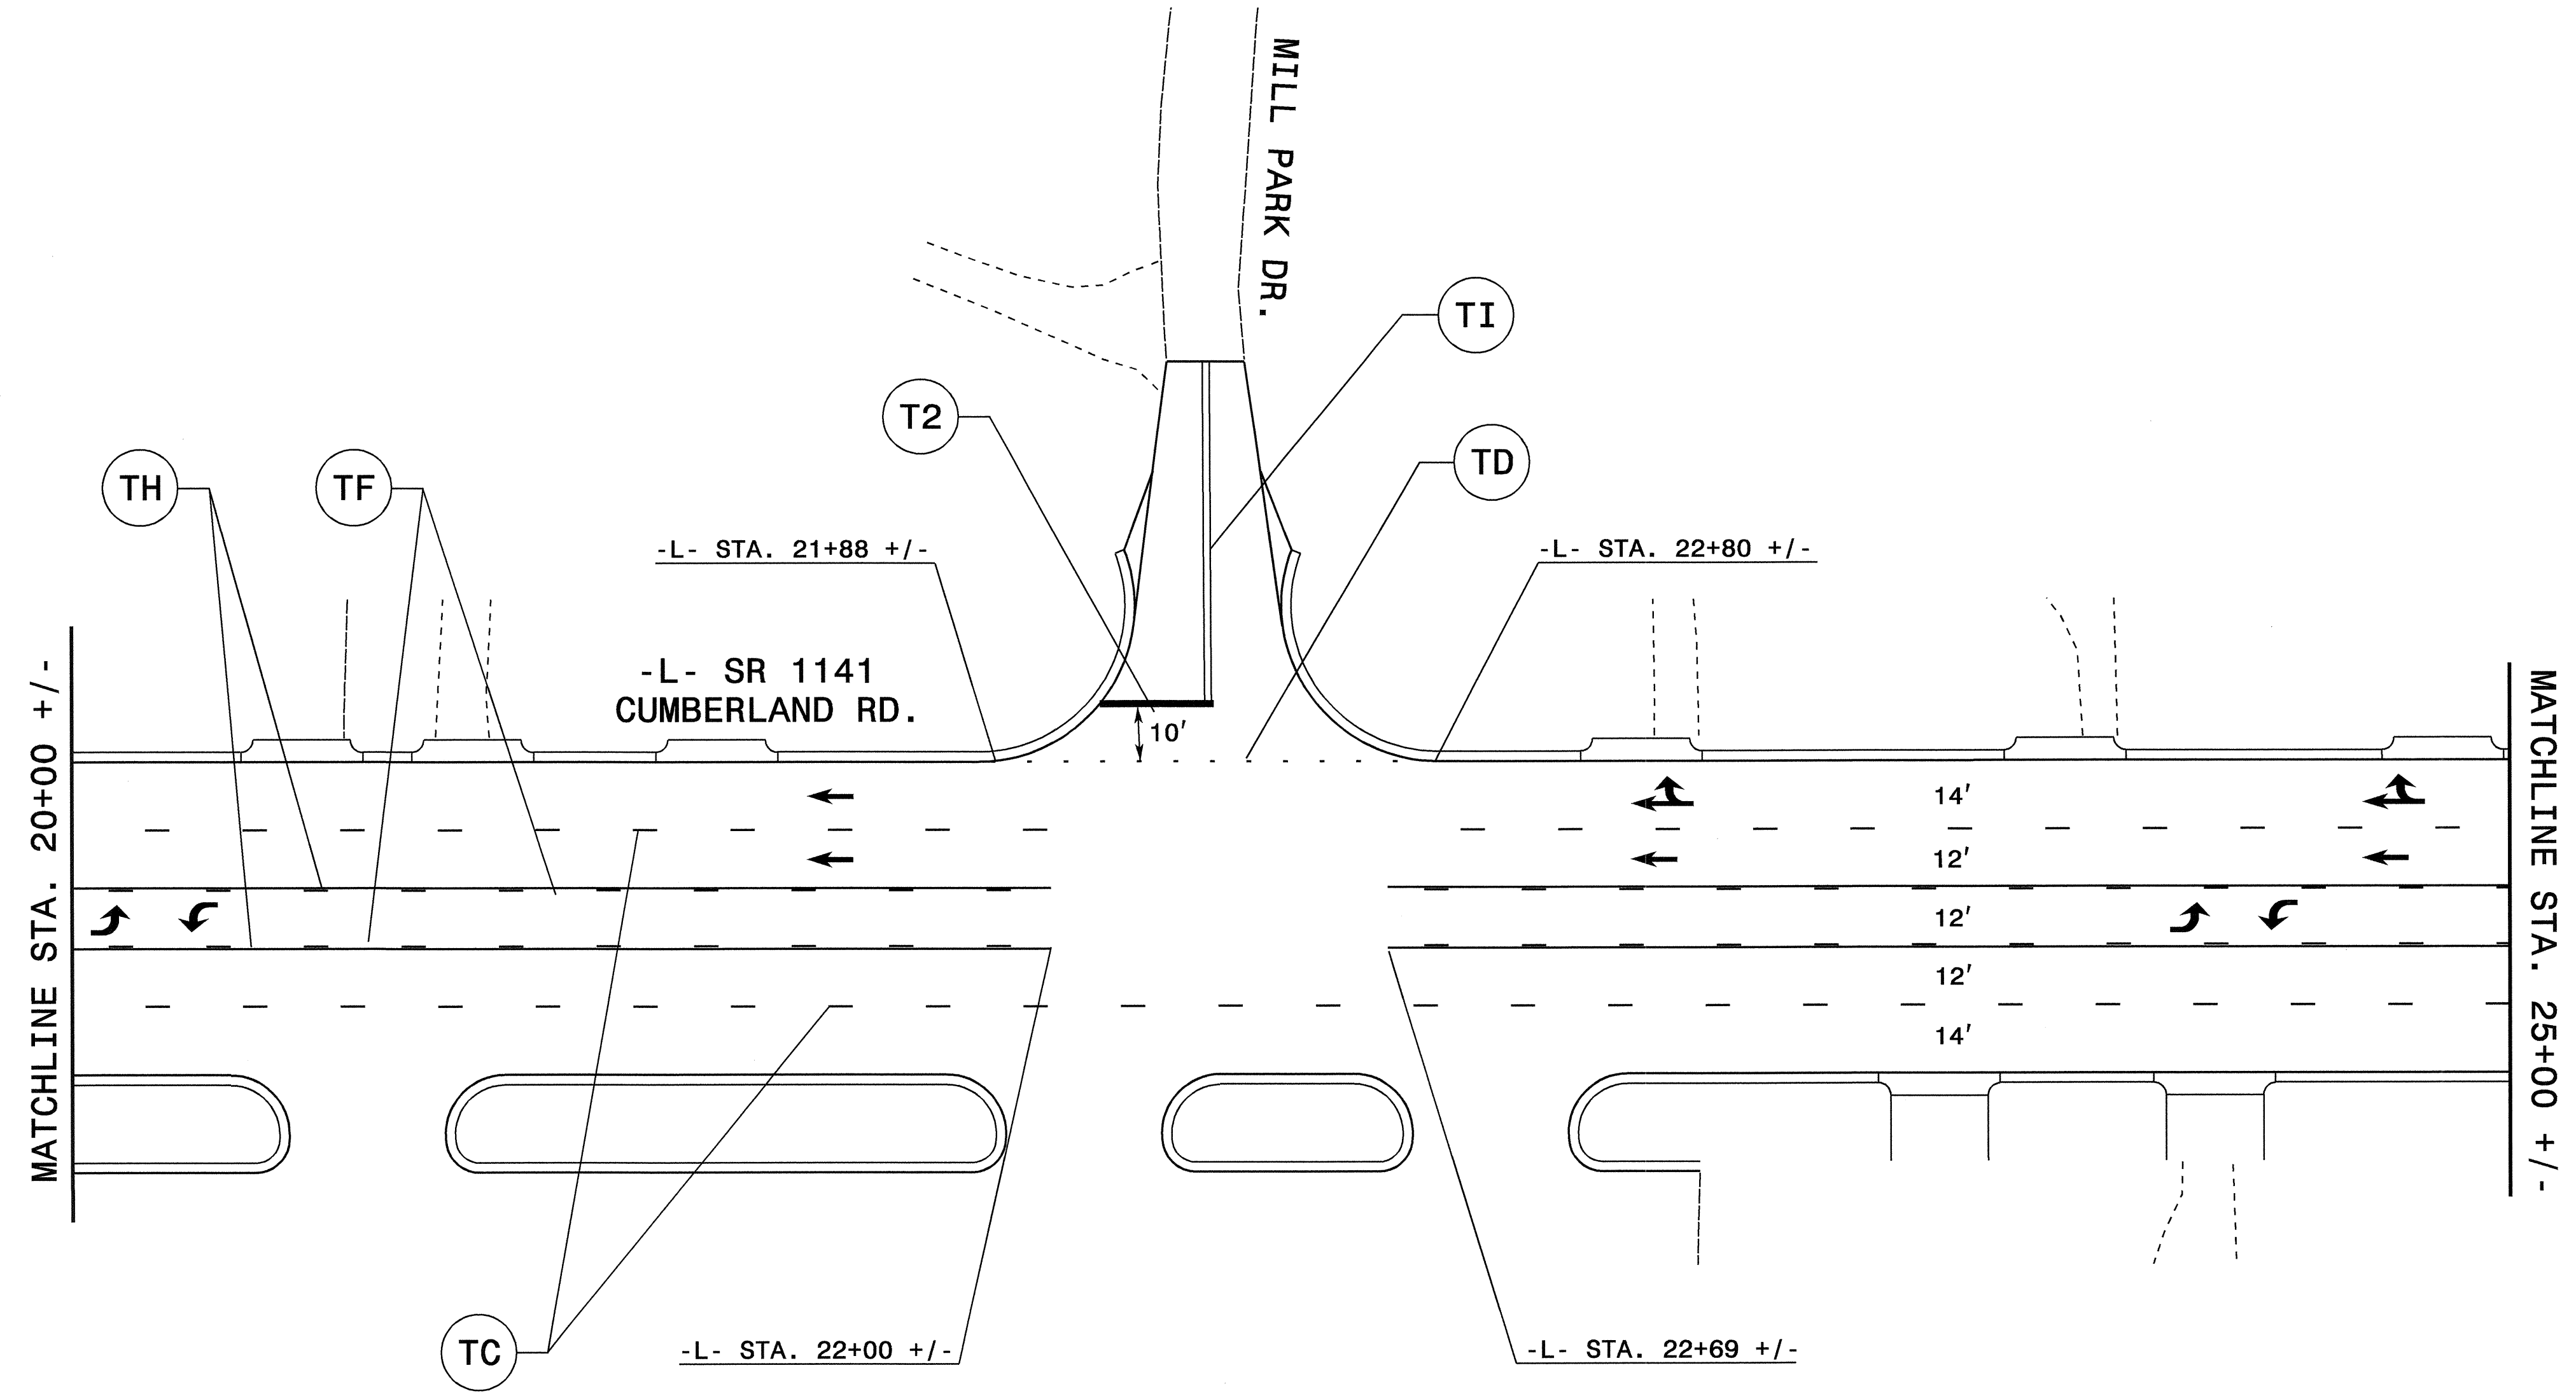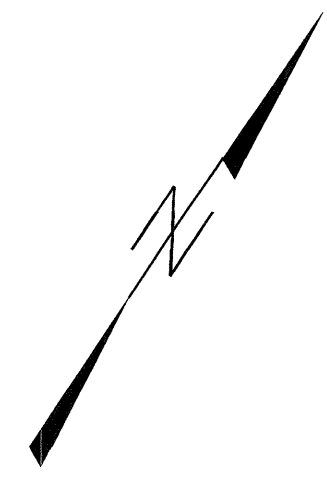

09-JAN-2007 15:23
 \\dot\dfsroot\01\msproj\top\traffic\trafficcontrol\top\4421_top-final.dgn
 mmantiquez AT WZTC24099

SEE 2006 NCDOT ROADWAY STANDARD DRAWING 1205.04 SHEET 1 AND 2 FOR PAVEMENT MARKING SYMBOL LOCATION AND 1205.05 SHEET 1 AND 1250.01 FOR PAVEMENT MARKER LOCATION.

APPROVED: <i>M. M. M. M.</i> DATE: 11/06/06	PAVEMENT MARKING	
	SCALE: NONE	
	DATE: NOV 06	
	DWG. BY: MRM	
	DESIGN BY: MRM	
REVIEWED BY: CBH	REVISIONS	

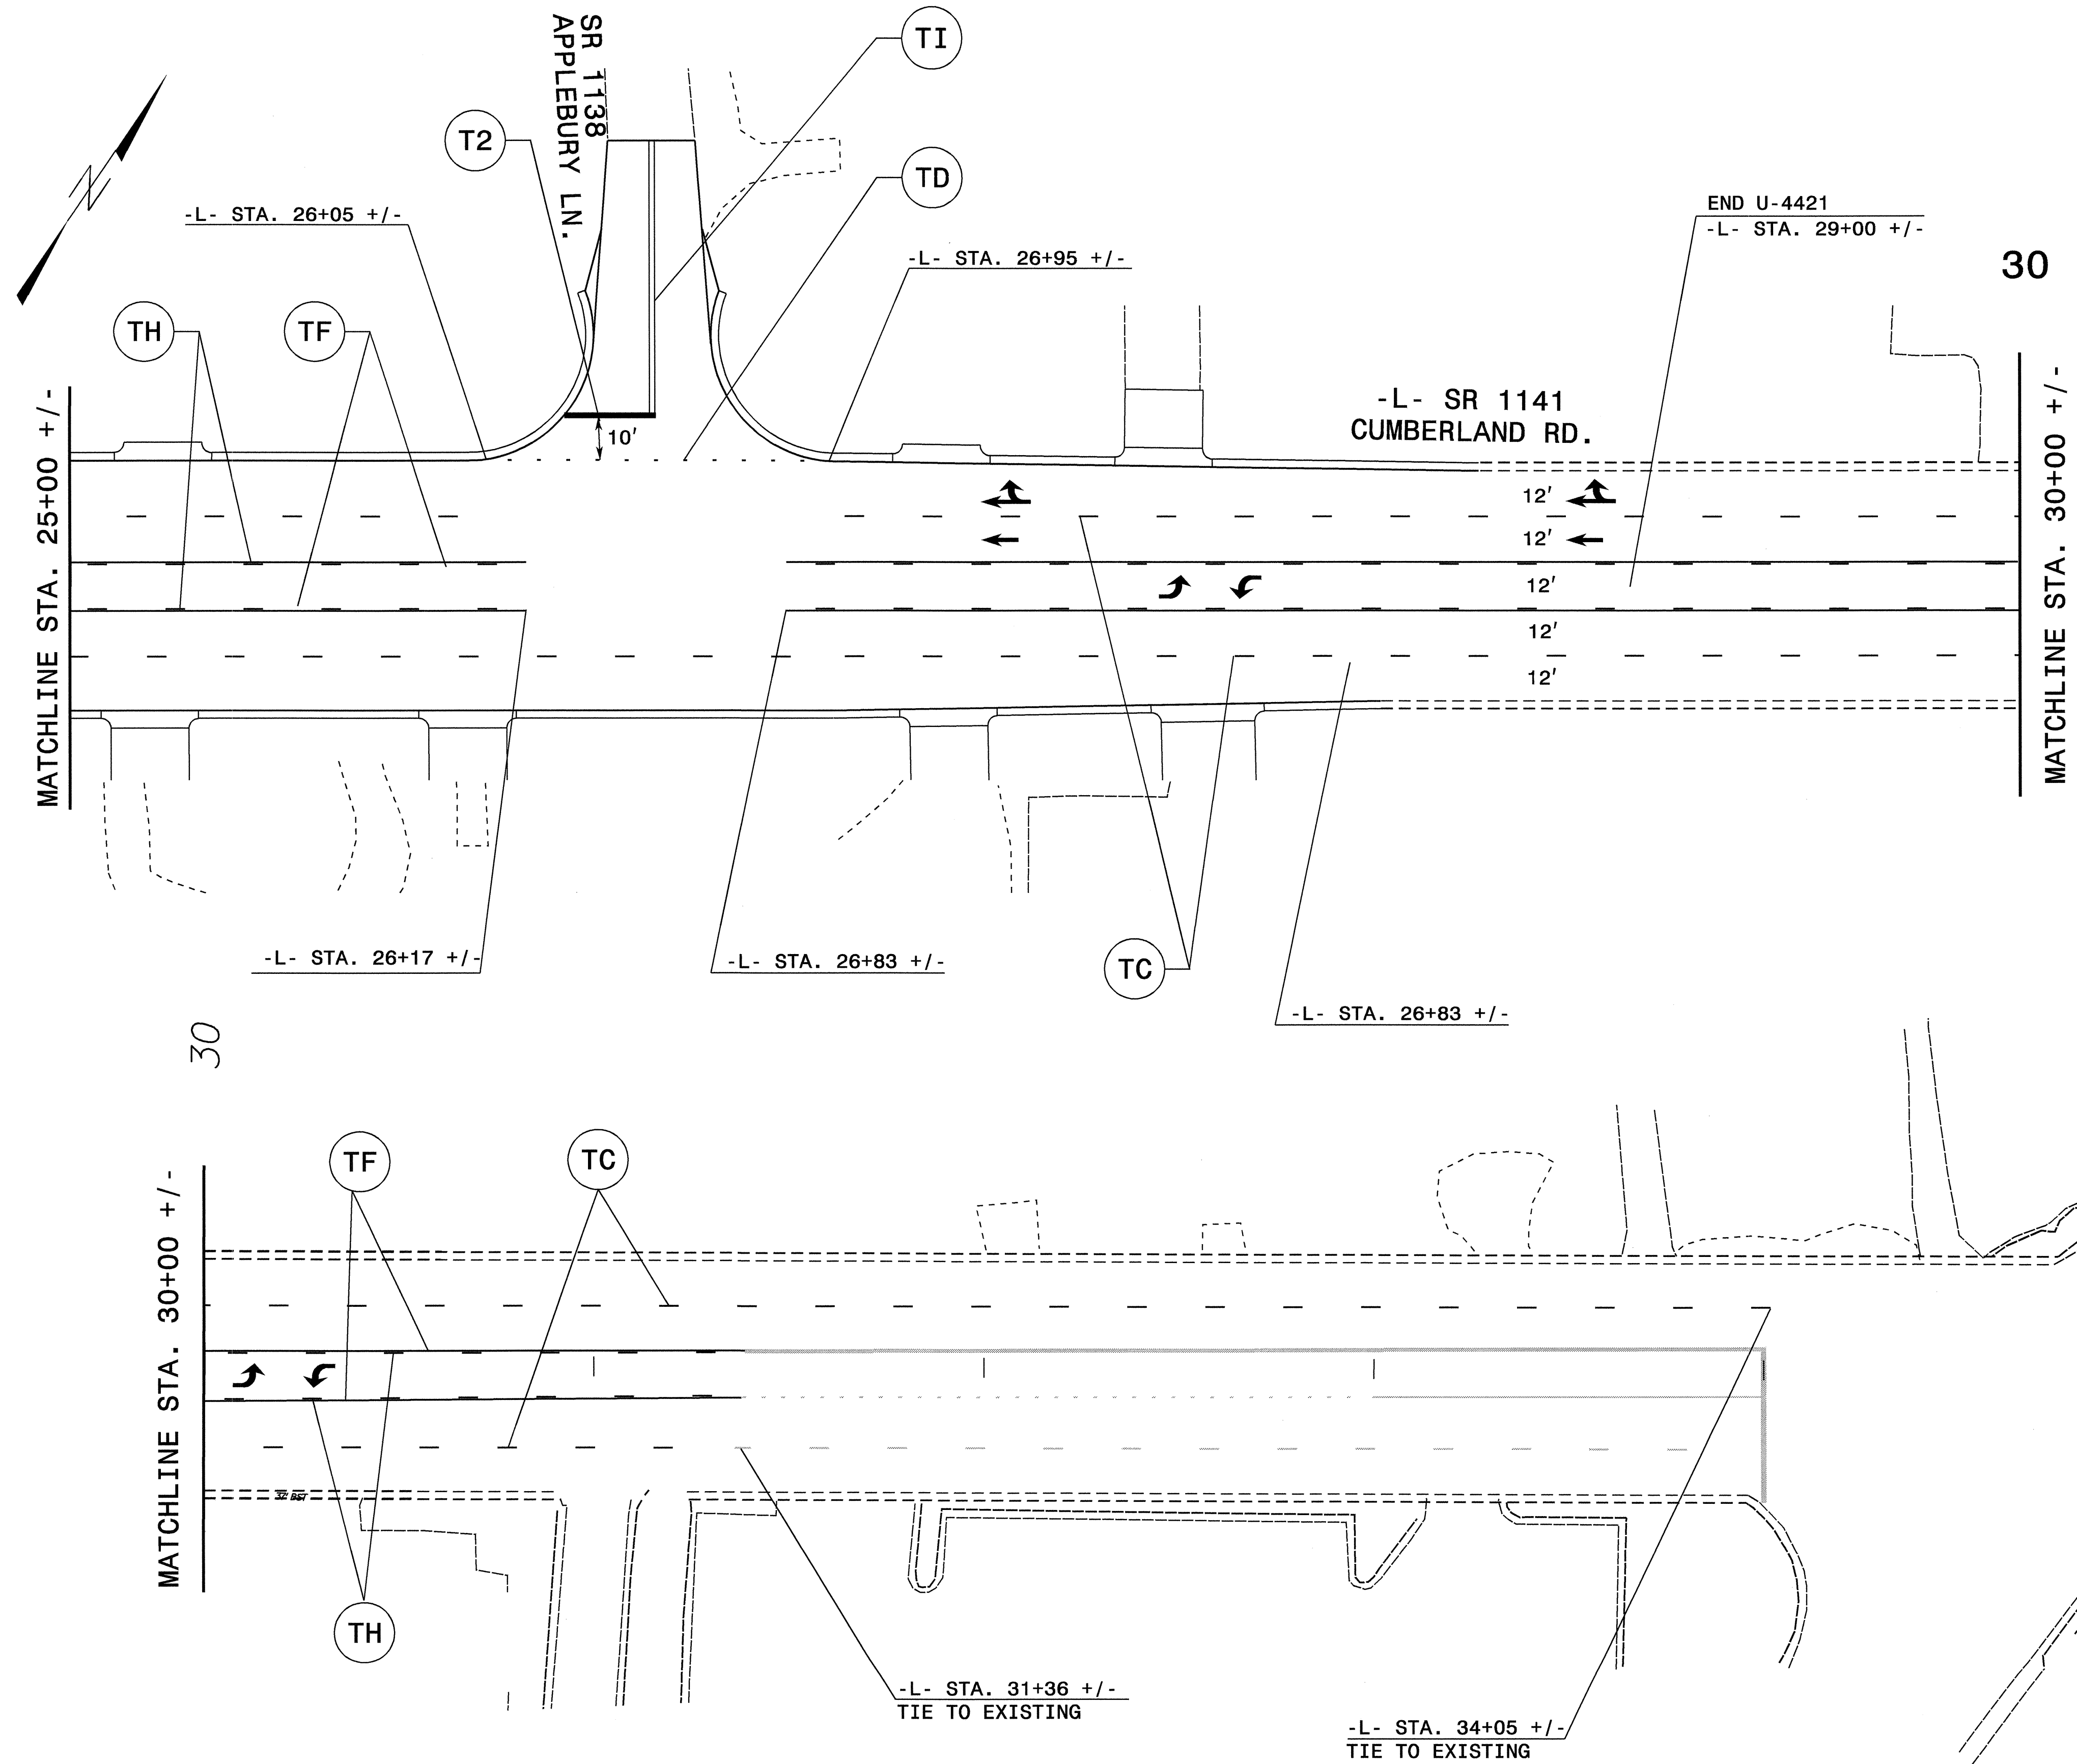

SYMBOL LEGEND

- (UA) LEFT TURN ARROW
- (UB) RIGHT TURN ARROW
- (UC) STRAIGHT ARROW
- (UE) COMBO STRAIGHT & RIGHT ARROW

- EXISTING MARKINGS ARE SHOWN IN GRAY
 - NEW MARKING ARE SHOWN IN BLACK

SEE 2006 NCDOT ROADWAY STANDARD DRAWING 1205.04 SHEET 1 AND 2 FOR PAVEMENT MARKING SYMBOL LOCATION AND 1205.05 SHEET 1 AND 1250.01 FOR PAVEMENT MARKER LOCATION.

APPROVED: <i>M. McNamee</i> DATE: 11/06/06	PAVEMENT MARKING	
	SCALE: NONE	
	DATE: NOV 06	
	DWG. BY: MRM	
	DESIGN BY: MRM	
REVIEWED BY: CBH	REVISIONS	

08-JAN-2007 15:24
 \\dot\dfsroot\0\insproj\01\traffic\trafficcontrol\top\U4421_top-final.dgn
 AT WZTC224099
 mmanriquez