







8/23/99

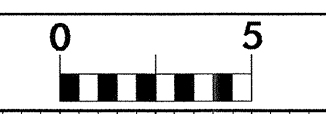

PROJ. REFERENCE NO. U-4421 SHEET NO. X-2

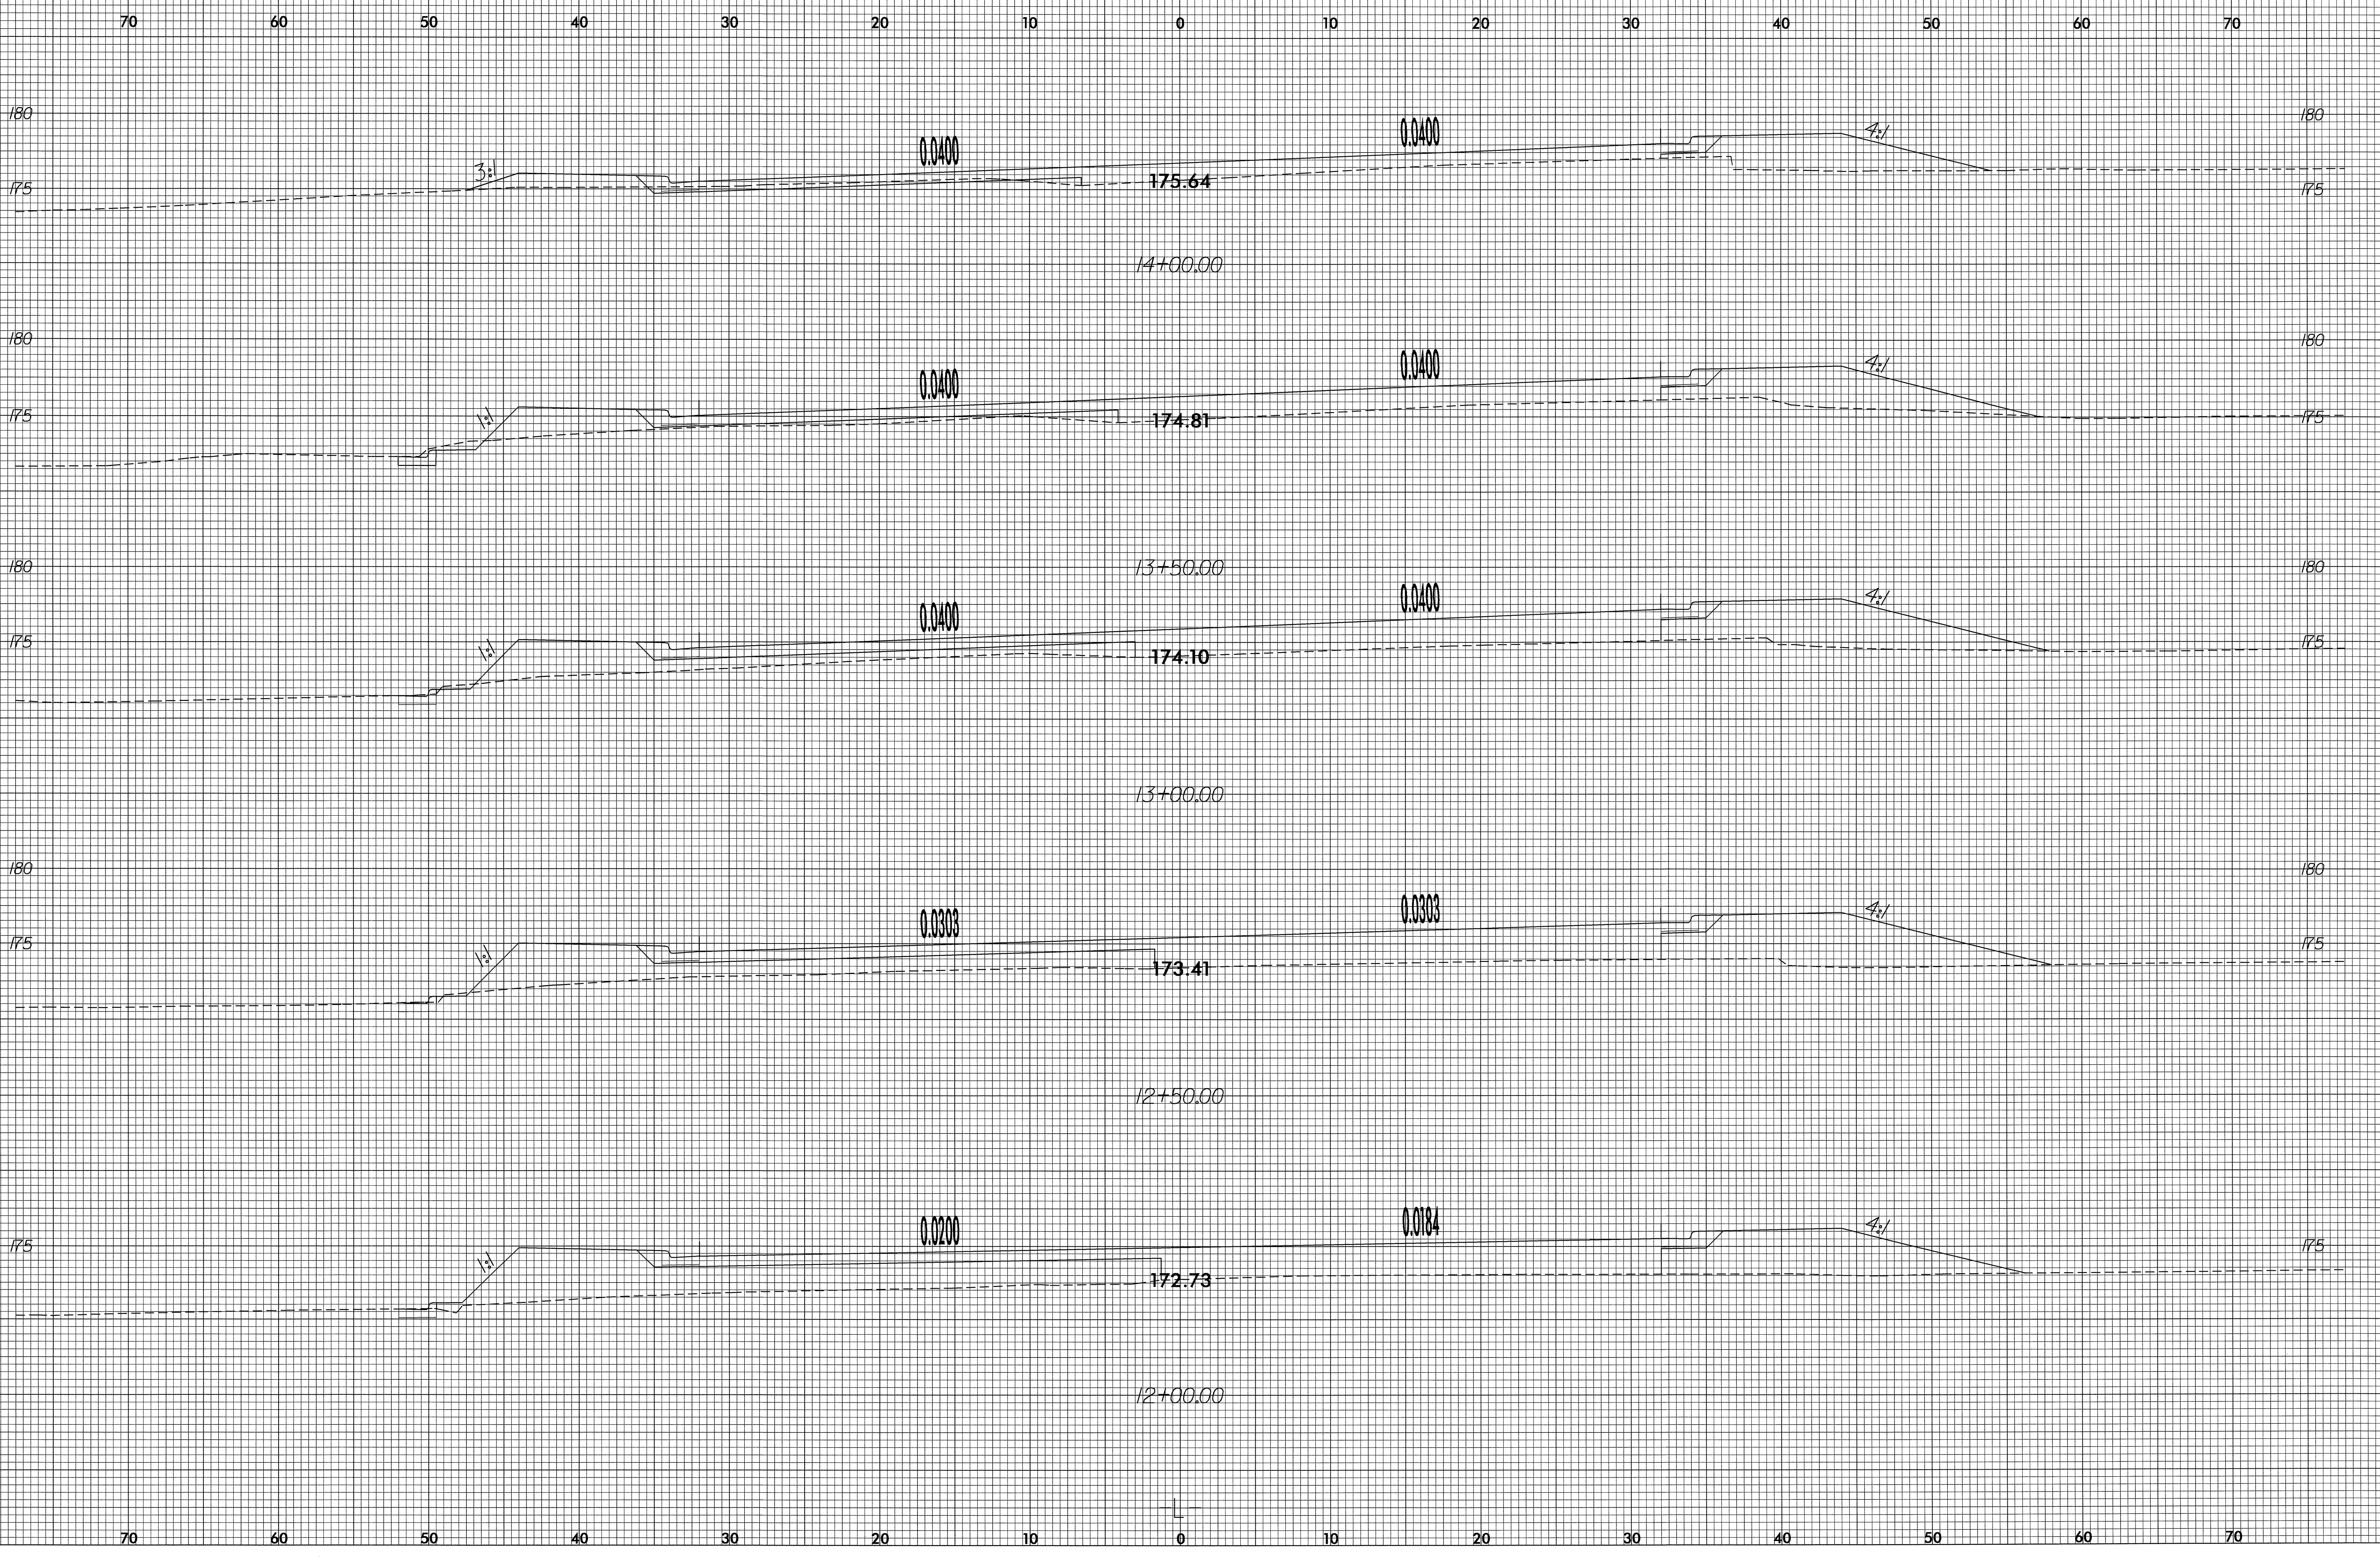

70 60 50 40 30 20 10 0 10 20 30 40 50 60 70

180 175 175.64 0.0400 0.0400 4:1

14+00.00

180 175 174.81 0.0400 0.0400 4:1

13+50.00

180 175 174.10 0.0400 0.0400 4:1

13+00.00

180 175 173.41 0.0303 0.0303 4:1

12+50.00

175 172.73 0.0200 0.0184 4:1


12+00.00

70 60 50 40 30 20 10 0 10 20 30 40 50 60 70

1)

1)

07-MAR-2005 08:23  
F:\XSC\4421\rd\8231.dwg  
JDEllott AT 8/23/99

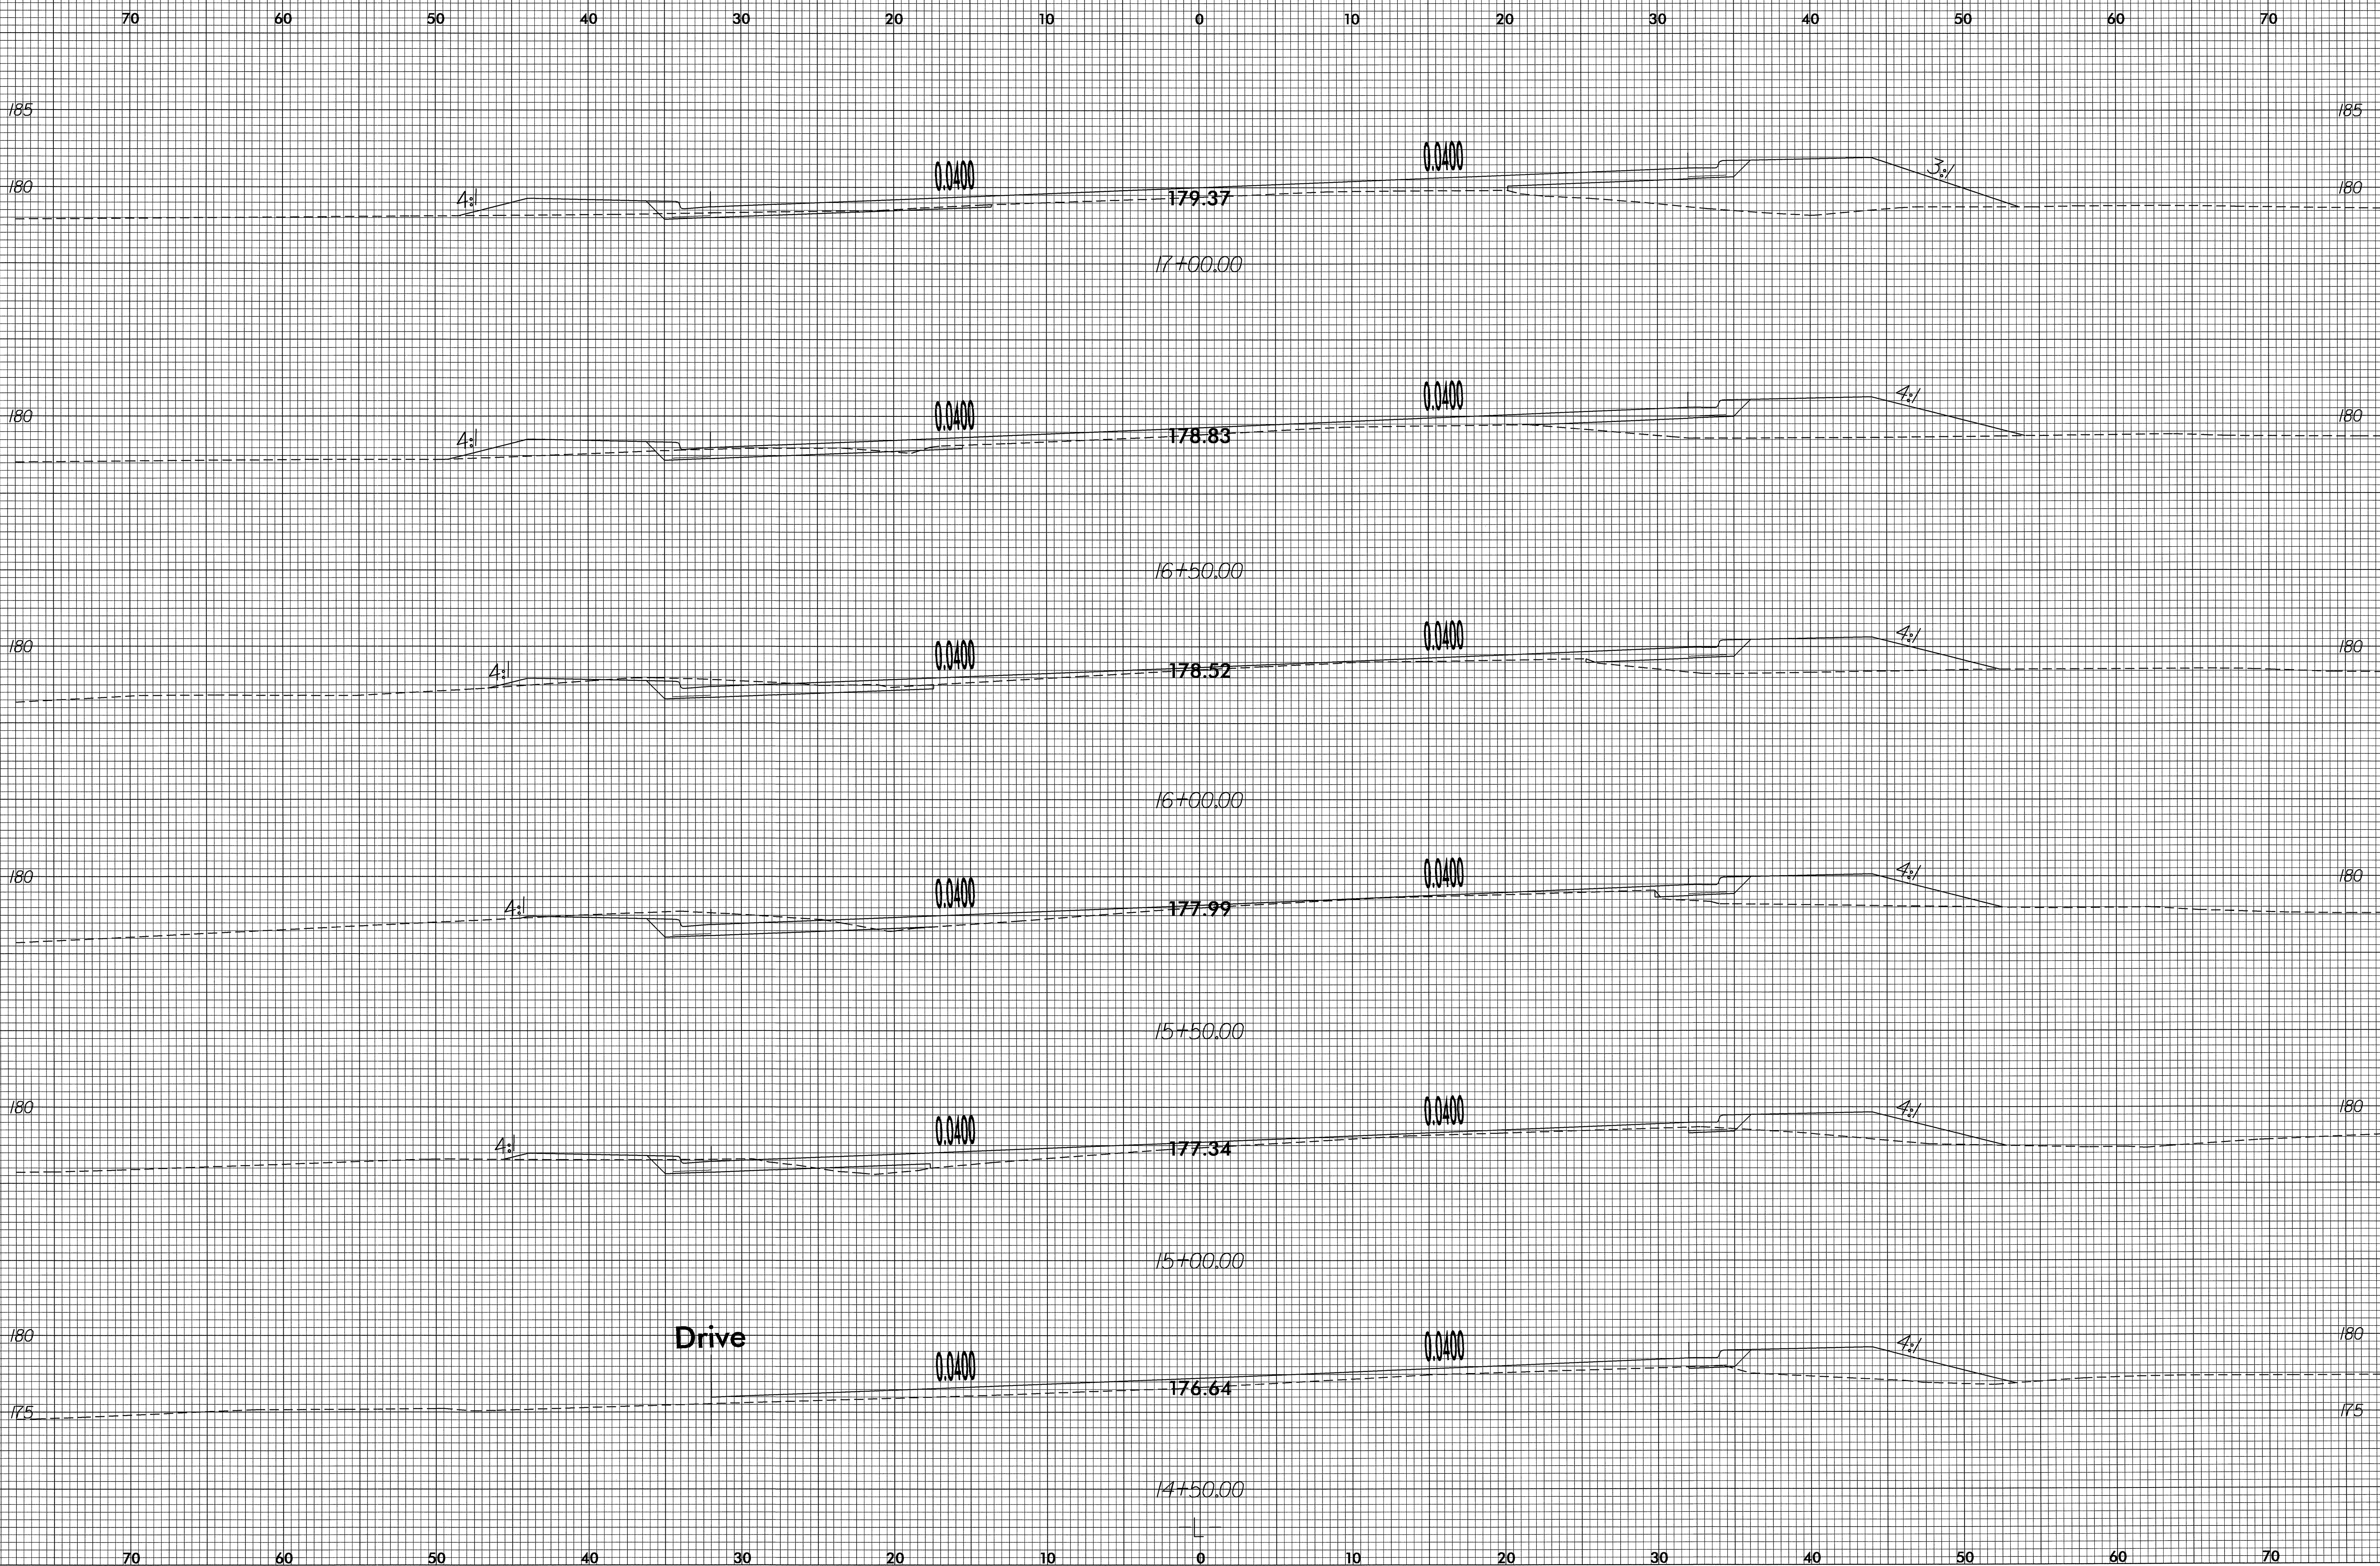

Drive


8/23/99




PROJ. REFERENCE NO.  
U-4421

SHEET NO.  
X-4


70 60 50 40 30 20 10 0 10 20 30 40 50 60 70

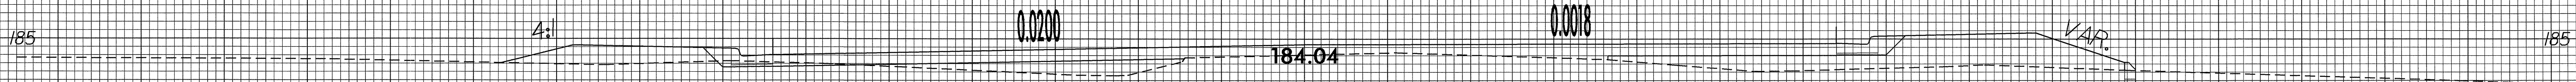


20+00.00

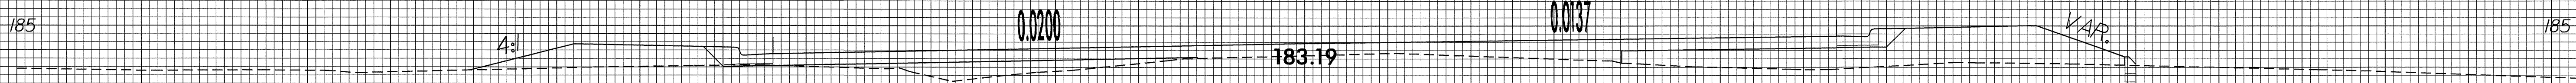


19+50.00

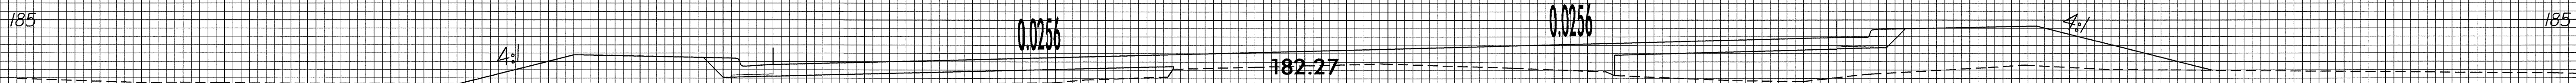


19+00.00

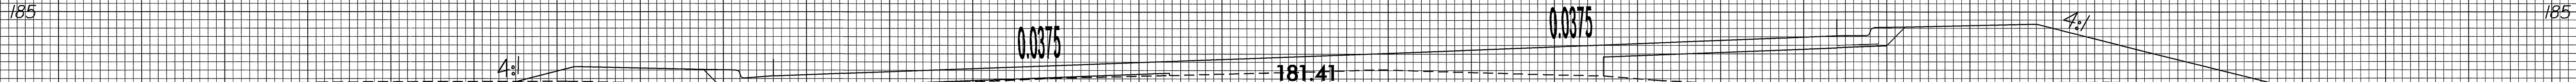

18+50.00

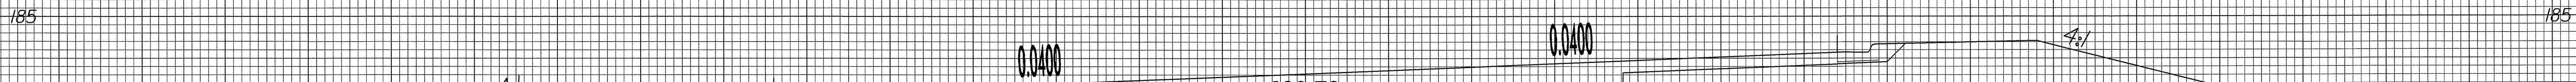

18+00.00

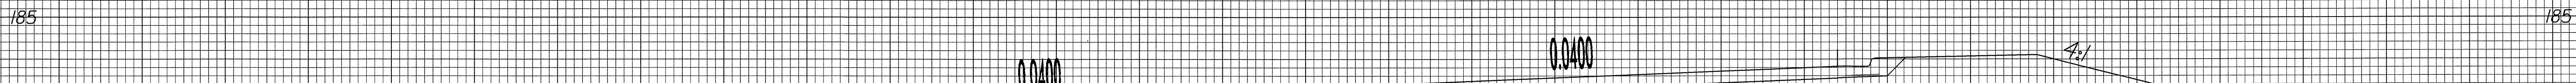


17+50.00

70 60 50 40 30 20 10 0 10 20 30 40 50 60 70

07-MAR-2005 08:24  
R:\XSC\U4421\RD\XP1.dwg  
JDeLlott AT R0223183








8/23/99

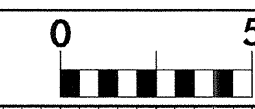

PROJ. REFERENCE NO.  
U-4421

SHEET NO.  
X-5


70 60 50 40 30 20 10 0 10 20 30 40 50 60 70

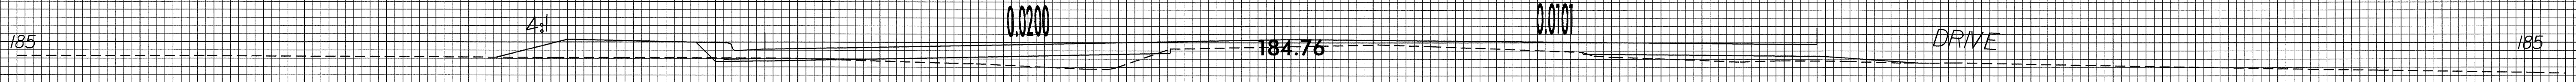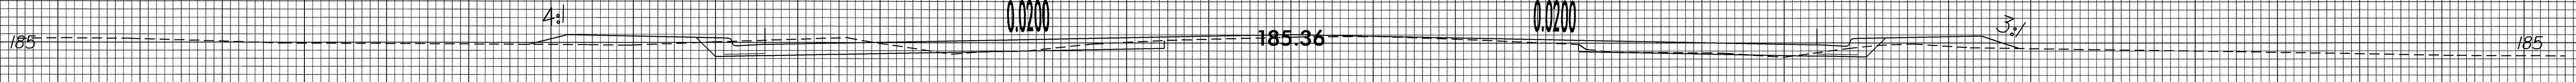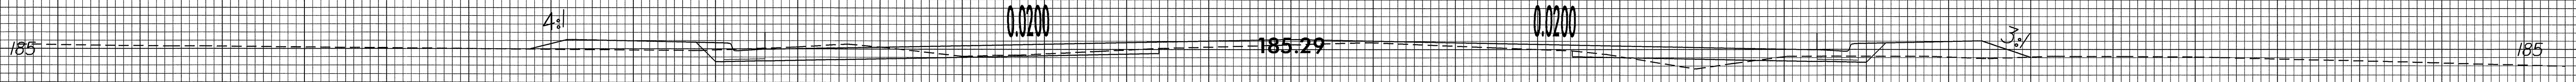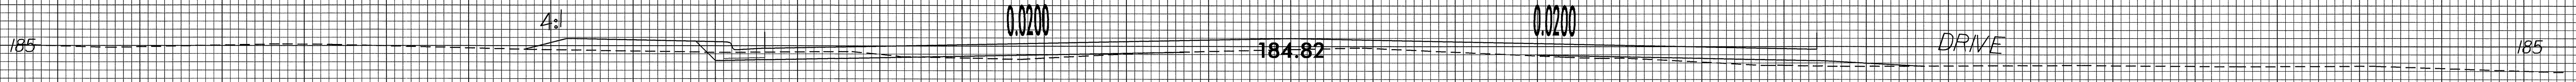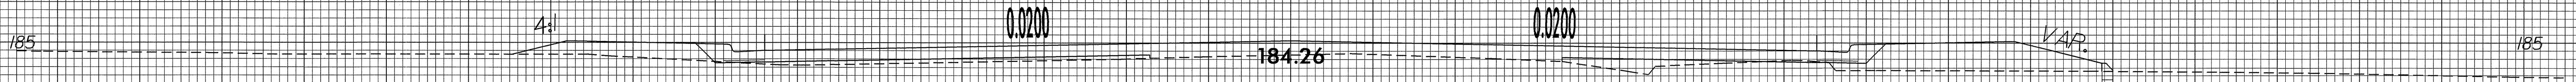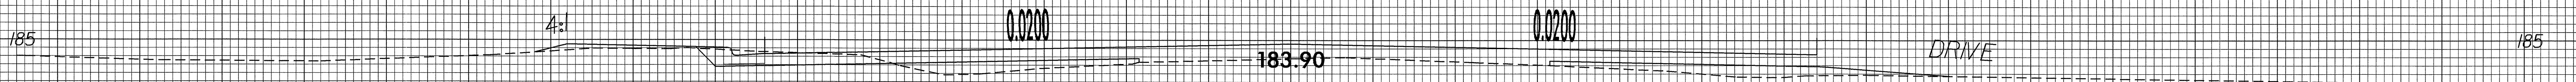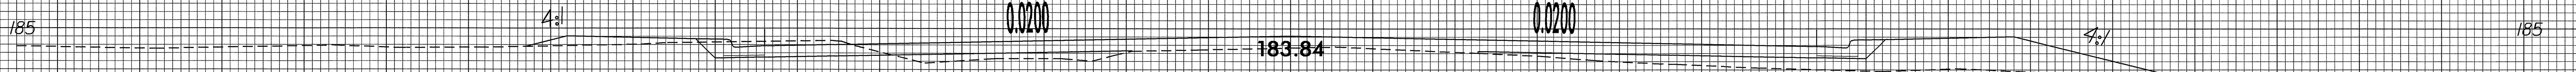

70 60 50 40 30 20 10 0 10 20 30 40 50 60 70


07-MAR-2005 08:24  
F:\XSC\4421\rd\38159F  
JDEliott AT RD23163

8/23/99

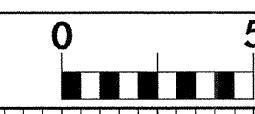


PROJ. REFERENCE NO.  
U-4421

SHEET NO.  
X-6

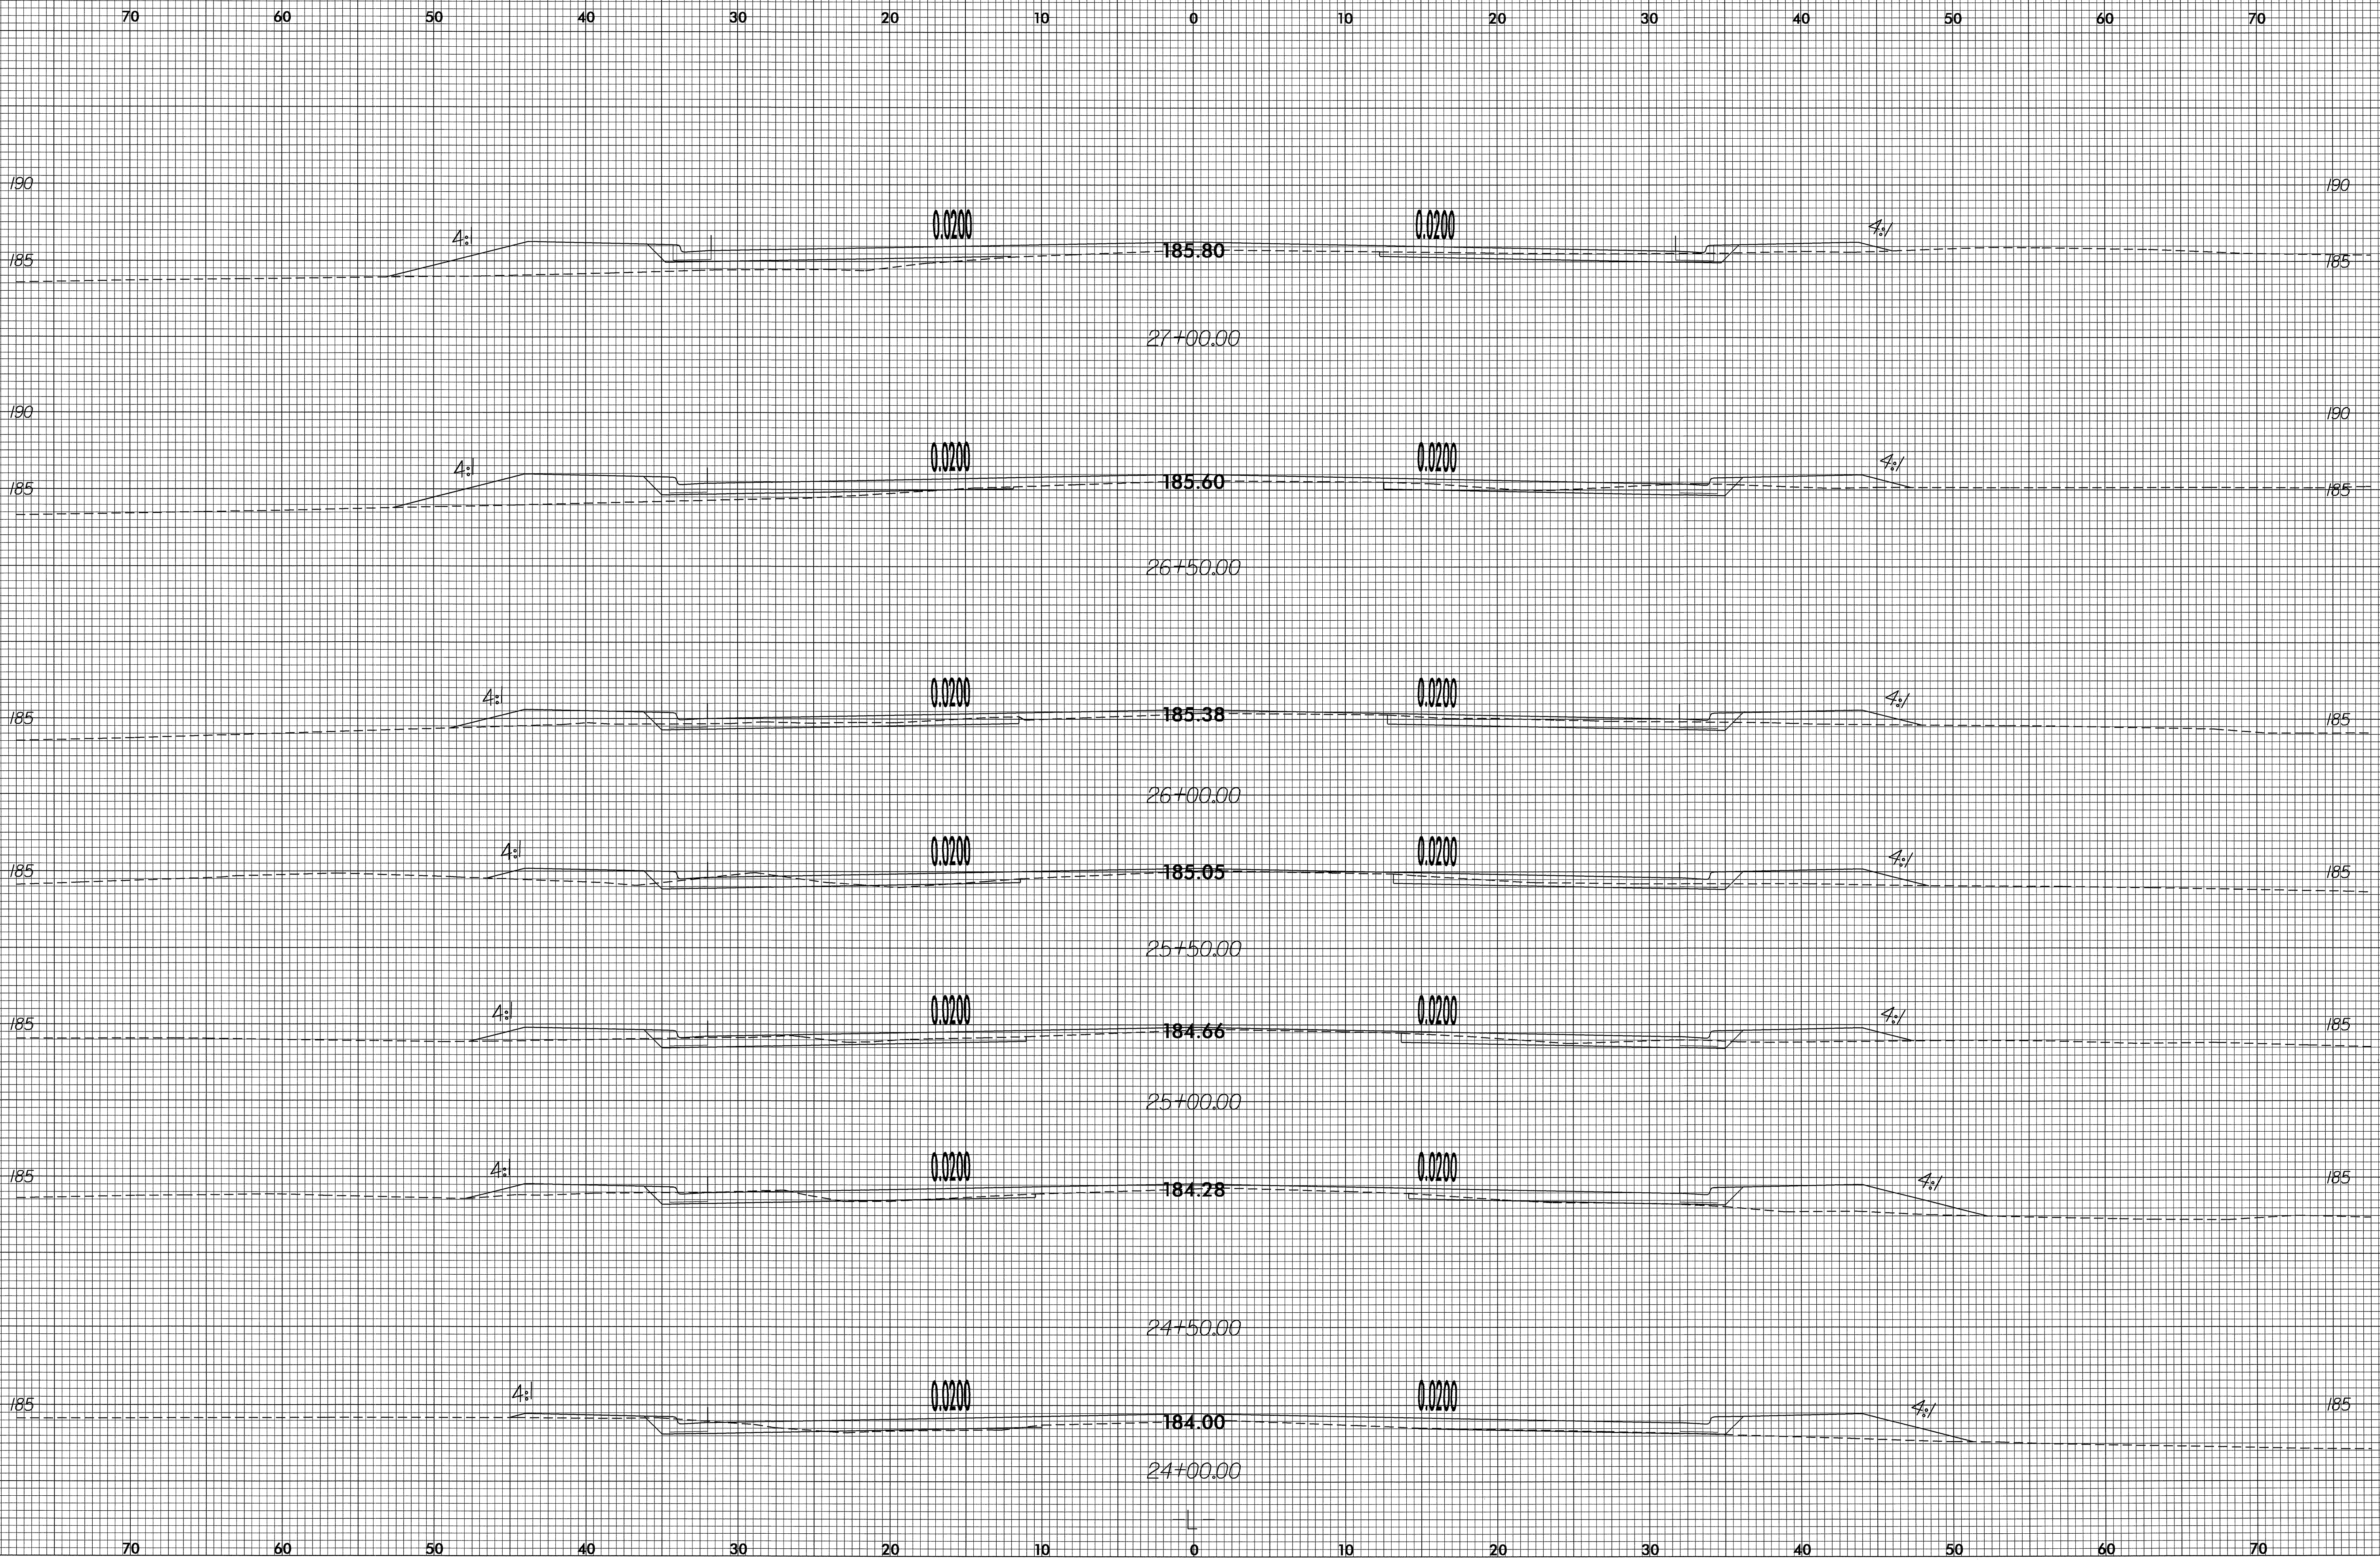

07-MAR-2005 08:27  
R:\XSC\4421\rd\du\_xpl.dwg  
JDEllott AT RD223163


8/23/99

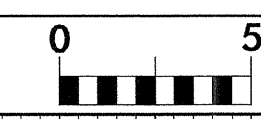

PROJ. REFERENCE NO.  
U-4421

SHEET NO.  
X-7

70 60 50 40 30 20 10 0 10 20 30 40 50 60 70

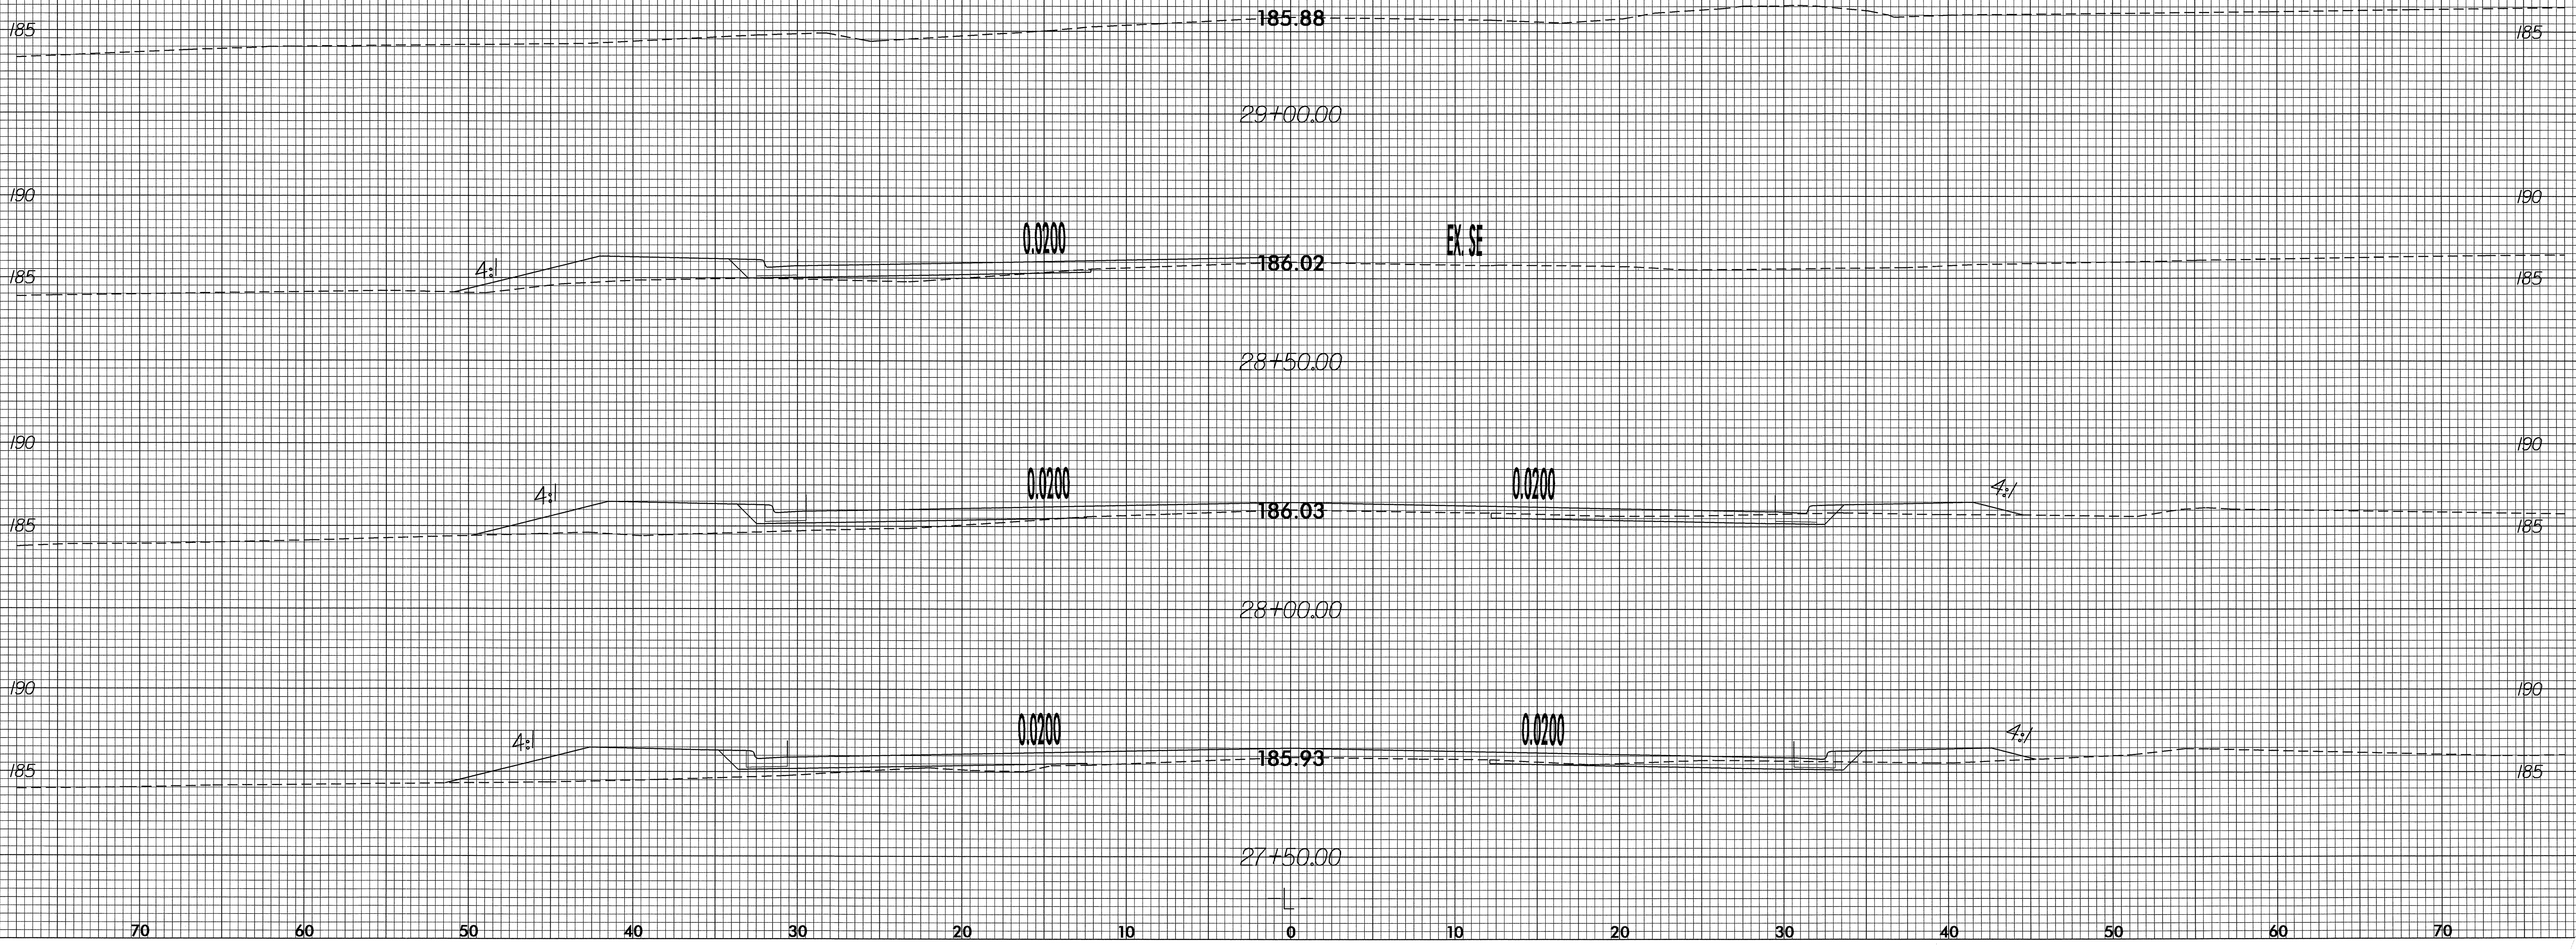

07-MAR-2005 08:27  
R:\SCV\4421\rd\rd2231b3  
JDEllott AT RD2231b3

70 60 50 40 30 20 10 0 10 20 30 40 50 60 70